


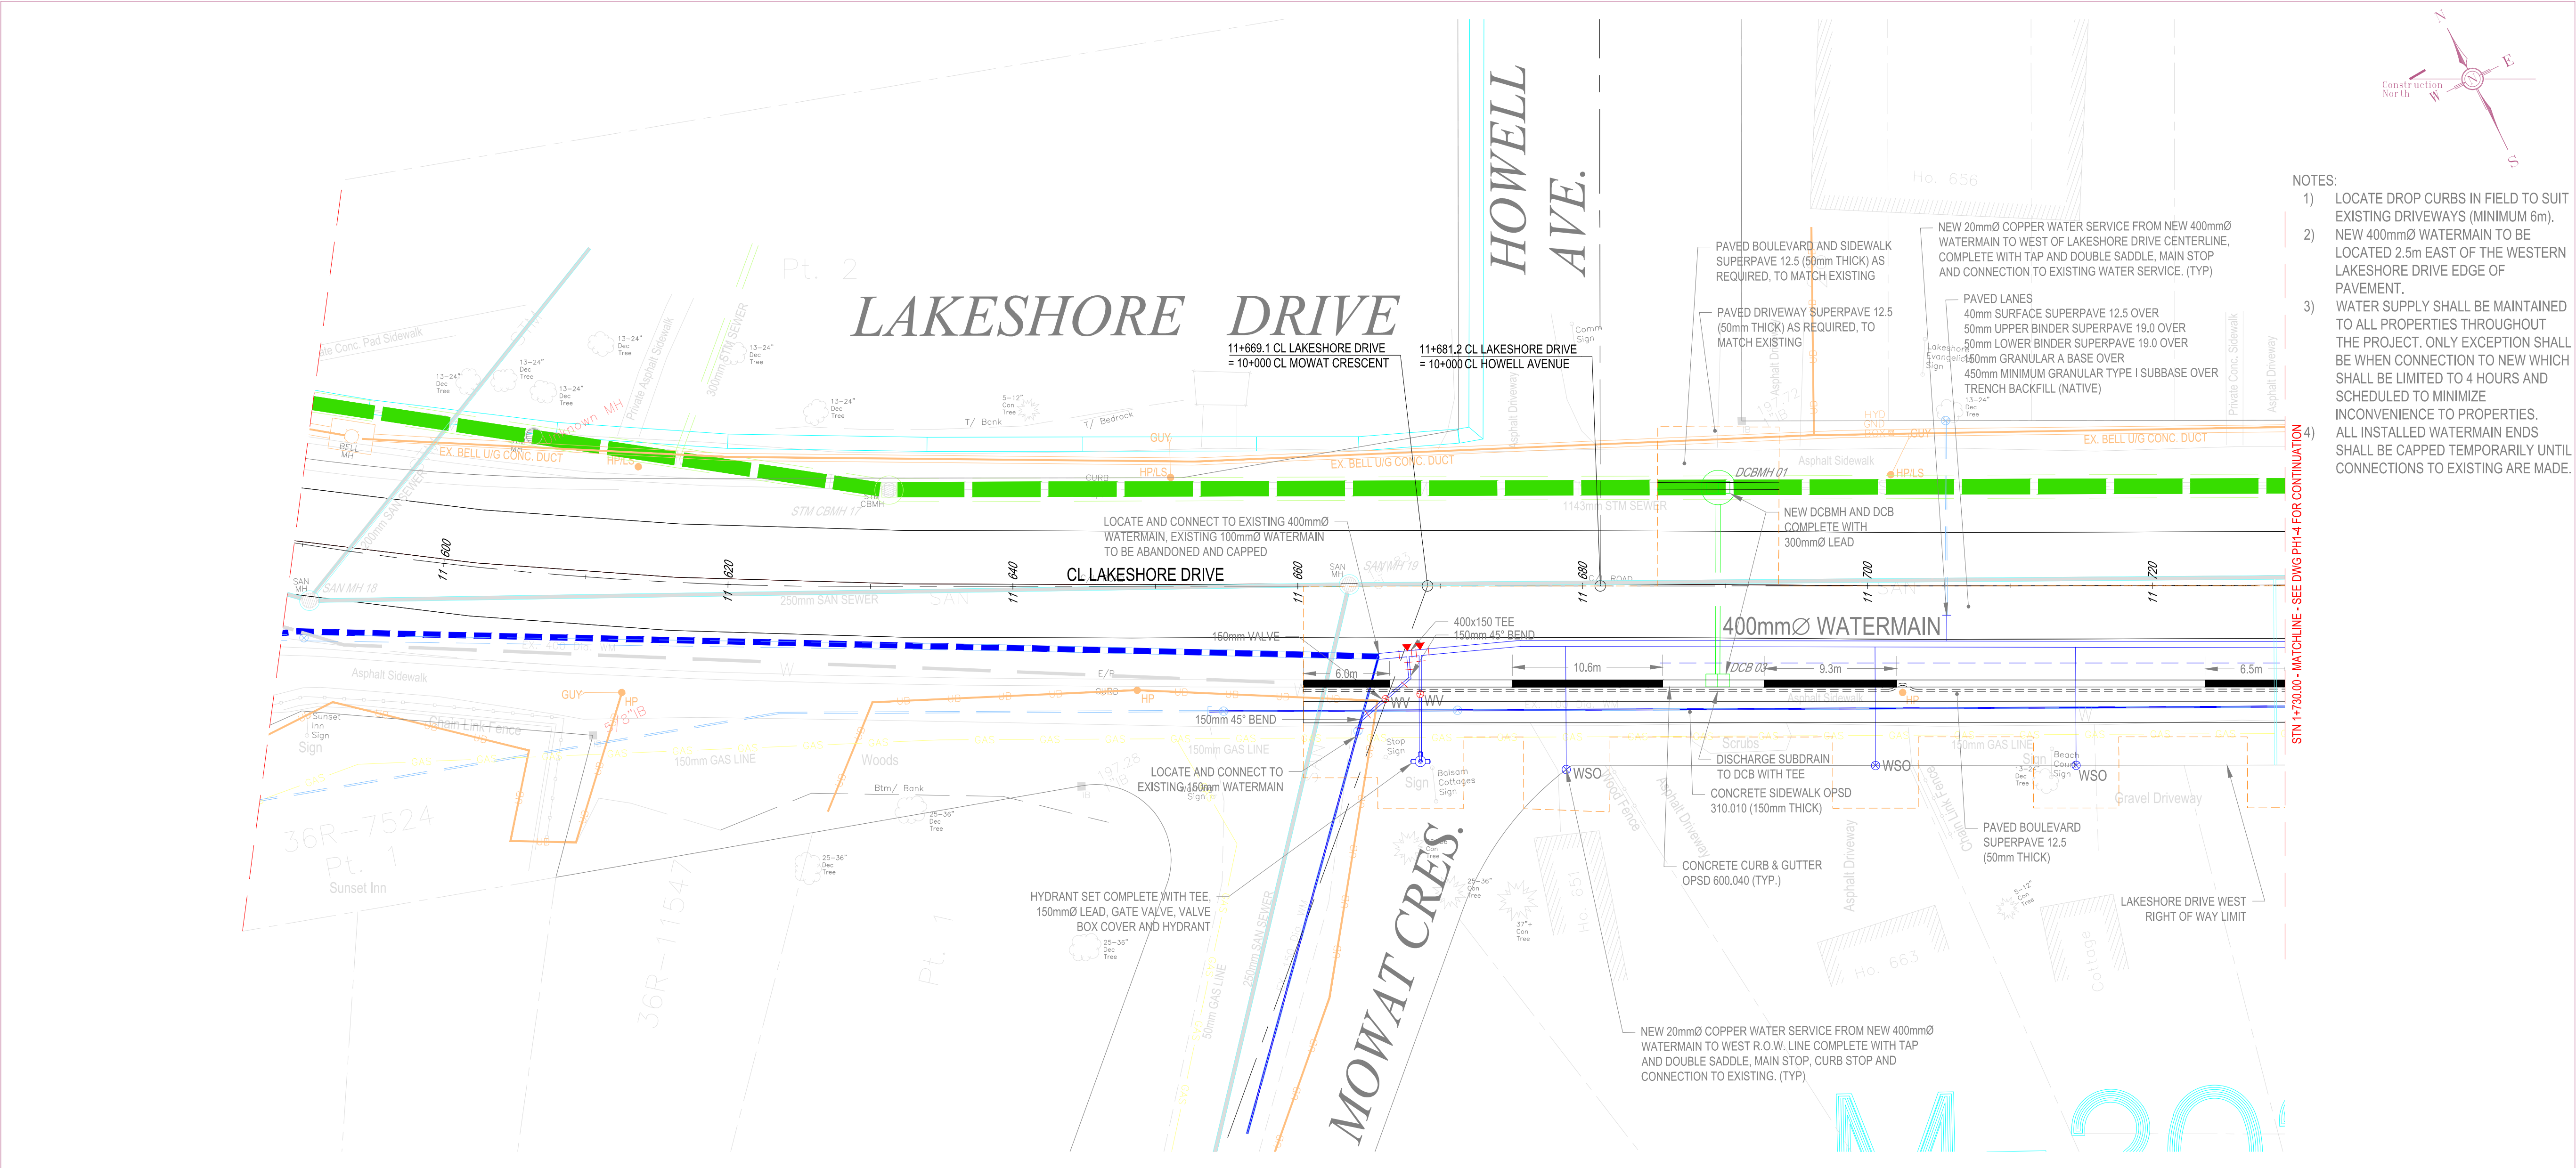

- NOTES:
- 1) LOCATE DROP CURBS IN FIELD TO SUIT EXISTING DRIVEWAYS (MINIMUM 6m).
 - 2) NEW 400mmØ WATERMAIN TO BE LOCATED 2.5m EAST OF THE WESTERN LAKESHORE DRIVE EDGE OF PAVEMENT.
 - 3) WATER SUPPLY SHALL BE MAINTAINED TO ALL PROPERTIES THROUGHOUT THE PROJECT. ONLY EXCEPTION SHALL BE WHEN CONNECTION TO NEW WHICH SHALL BE LIMITED TO 4 HOURS AND SCHEDULED TO MINIMIZE INCONVENIENCE TO PROPERTIES. ALL INSTALLED WATERMAIN ENDS SHALL BE CAPPED TEMPORARILY UNTIL CONNECTIONS TO EXISTING ARE MADE.
 - 4)

exp Services Inc.
Infrastructure Services - North Bay
6-1650 Bond Street
North Bay, Ontario, Canada
P1B 4V6
Ph: 705-474-2720
Fax: 705-474-8515
www.exp.com


exp.

• BUILDINGS • EARTH & ENVIRONMENT • ENERGY •
• INDUSTRIAL • INFRASTRUCTURE • SUSTAINABILITY •

ISSUED FOR CONSTRUCTION
CAUTION: DO NOT SCALE DRAWINGS.
THIS REPRODUCTION MAY BE AT A SIZE DIFFERENT THAN ORIGINALLY DRAWN. EXP ASSUMES NO RESPONSIBILITY FOR INCORRECT SCALING. UNAUTHORIZED REPRODUCTION OR REUSE IS STRICTLY PROHIBITED. NOT FOR CONSTRUCTION. ALL RIGHTS RESERVED. EXP EXPRESSLY DISCLAIMS RESPONSIBILITY ARISING FROM UNAUTHORIZED USE OF THESE DRAWINGS AND NOTES. AUTHORIZATION MUST BE IN WRITING.
© exp, 2013

GENERAL LEGEND

- EXTENT OF GRADING AREA
- PROPERTY LINE
- EXISTING FENCE LINE
- EXISTING SANITARY SEWER
- EXISTING STORM SEWER
- EXISTING EDGE OF PAVEMENT
- EXISTING WATER MAIN
- EXISTING GAS LINE
- EXISTING UNDERGROUND BELL LINE
- EXISTING BELL UNDERGROUND DUCT
- EXISTING ROAD CENTERLINE (PLAN & PROFILE)
- EXISTING STORM MANHOLE
- EXISTING STORM (DOUBLE) CATCH BASIN
- EXISTING STORM CATCH BASIN MANHOLE
- EXISTING SANITARY MANHOLE
- EXISTING/PROPOSED WATERMAIN VALVE
- EXISTING/PROPOSED WATERMAIN SHUTOFF
- EXISTING/PROPOSED FIRE HYDRANT
- PROPOSED 400mm DIAMETER WATERMAIN
- PROPOSED COMMERCIAL/MULTI RESIDENTIAL WATER SERVICE LINE
- PROPOSED RESIDENTIAL WATER SERVICE LINE REDUCER
- THRUST BLOCK
- PROPOSED 150mmØ SUBDRAIN
- PROPOSED STORM SEWER
- PROPOSED STORM CATCH BASINS
- PROPOSED STORM CATCH BASIN MANHOLES
- DROPPED CURB WITH DIMENSION
- BORE HOLE/PROBE HOLE
- EXISTING HYDRO POLE COMPLETE WITH GUY
- EXISTING STREET LIGHT POLE

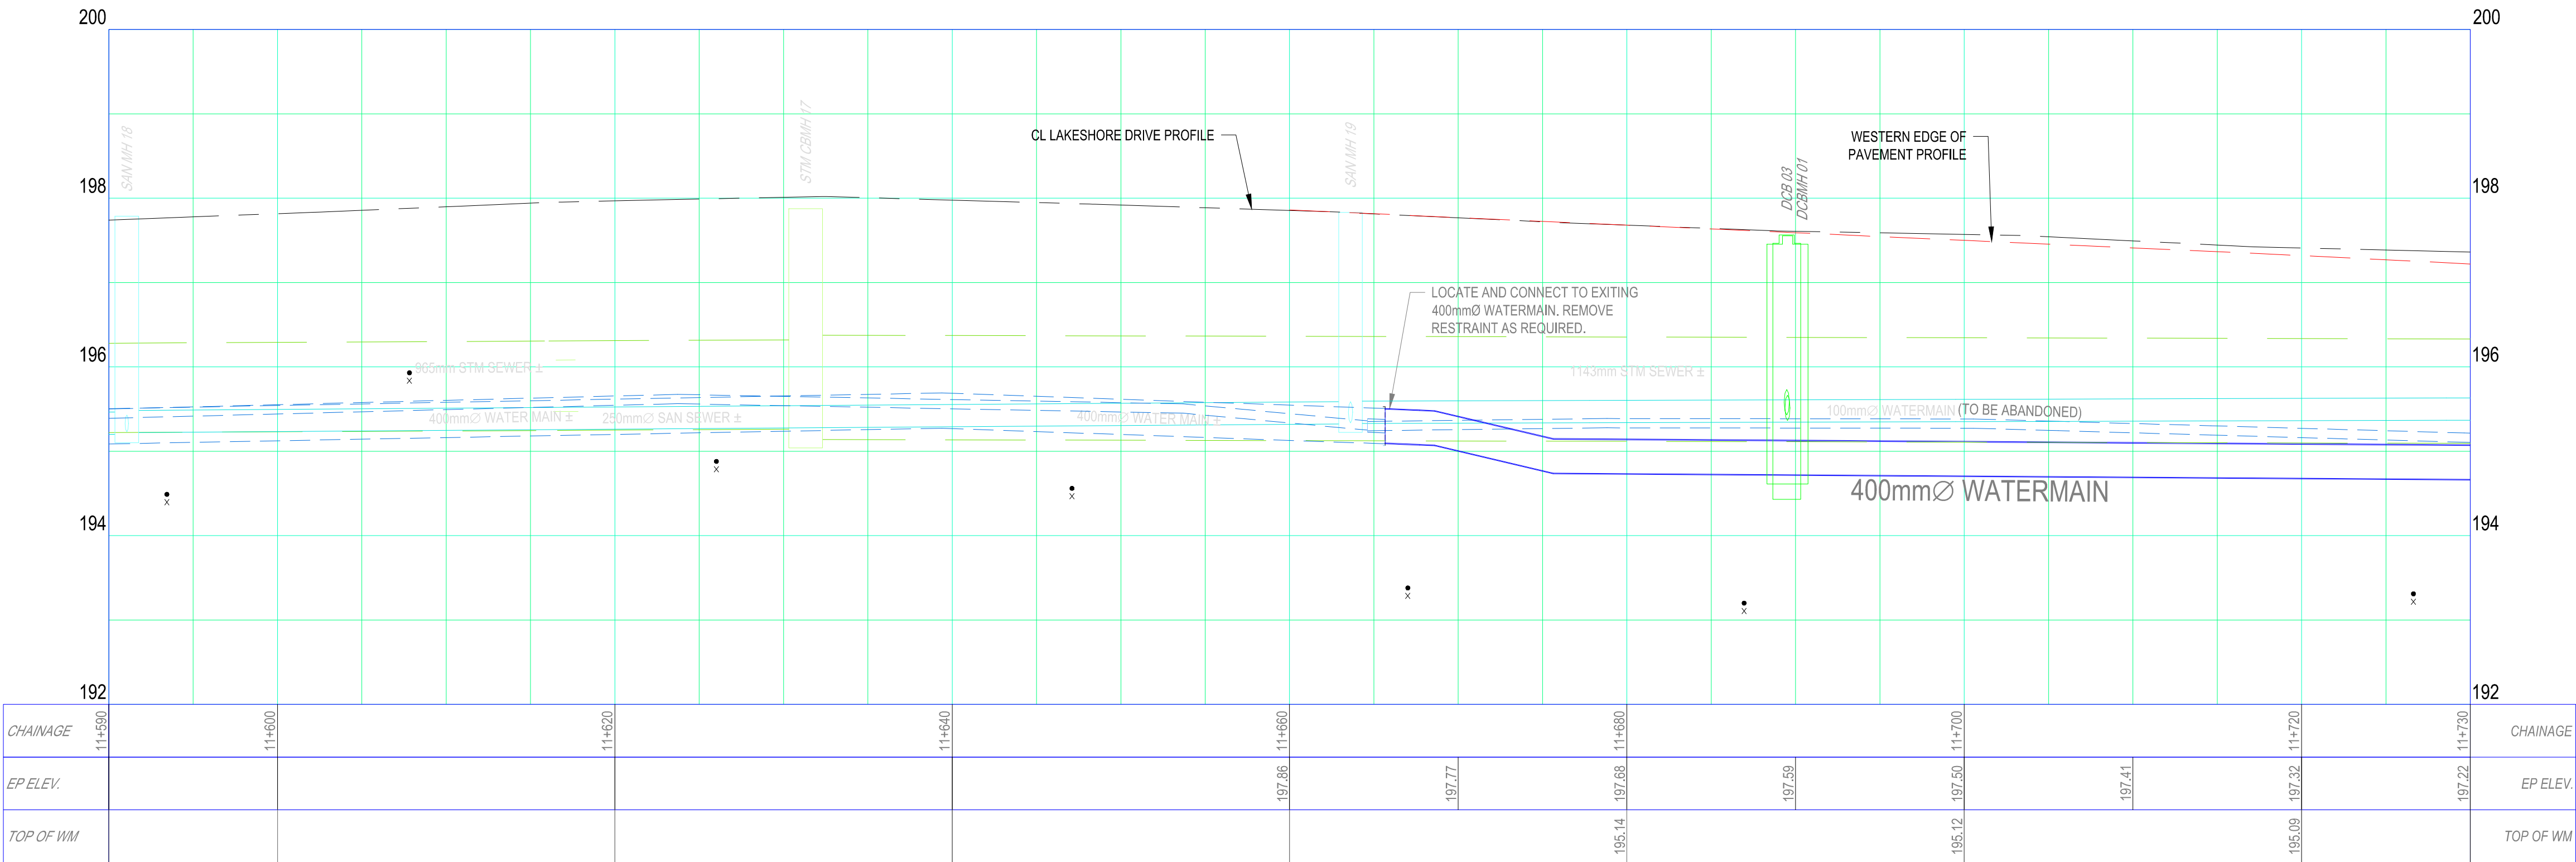

No.	Revision	By:	Date
1	Preliminary review by the city of North Bay		April 8, 2013

Professional Seal(s)

Drawn By: J.J.D.	Scale: 1:250H / 1:50V
Checked By: R.E.A. / K.K.M.	Date:
Approved By: K.K.M.	Date:
Date Printed: 12/9/2016	
F30-47 Lakeshore Watermain Phase 1&2 (OCT 30 2013)	
Corporation of the City of North Bay	
Project Title Upgrades to Lakeshore Drive Watermain PHASE 1 Mowat Crescent to Jessup's Creek	
Dwg. Title South of Sunset Boulevard 11+590 to 11+730 New Construction Plan and Profile	
Project No. NB-09-5047	Rev. No.
Dwg. No. PH1-2	L-40

1:CADENGLakeshore DriveWatermain updating Morgan to Mowat