

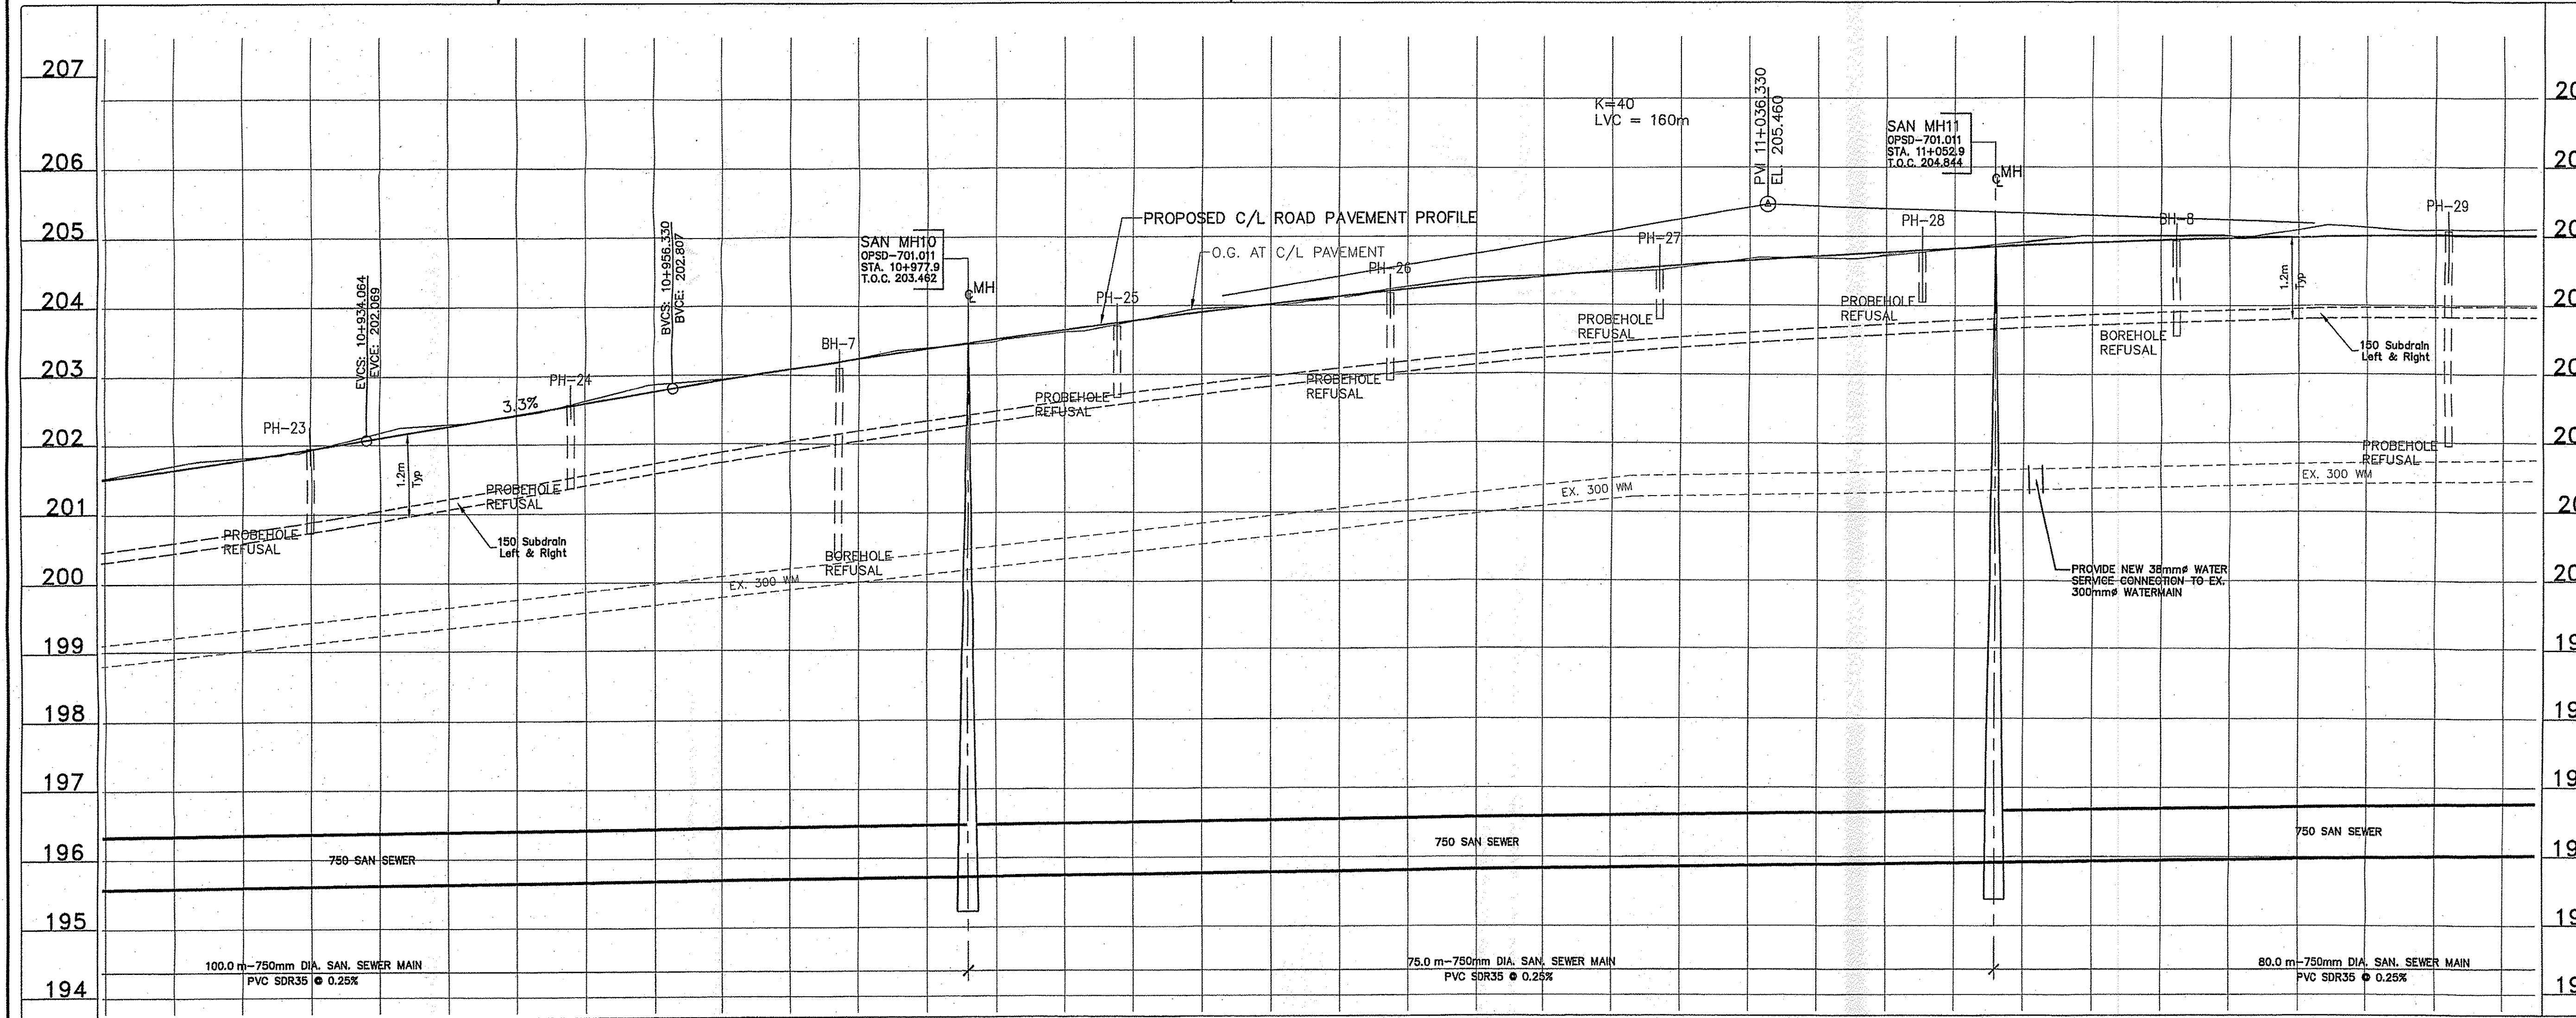


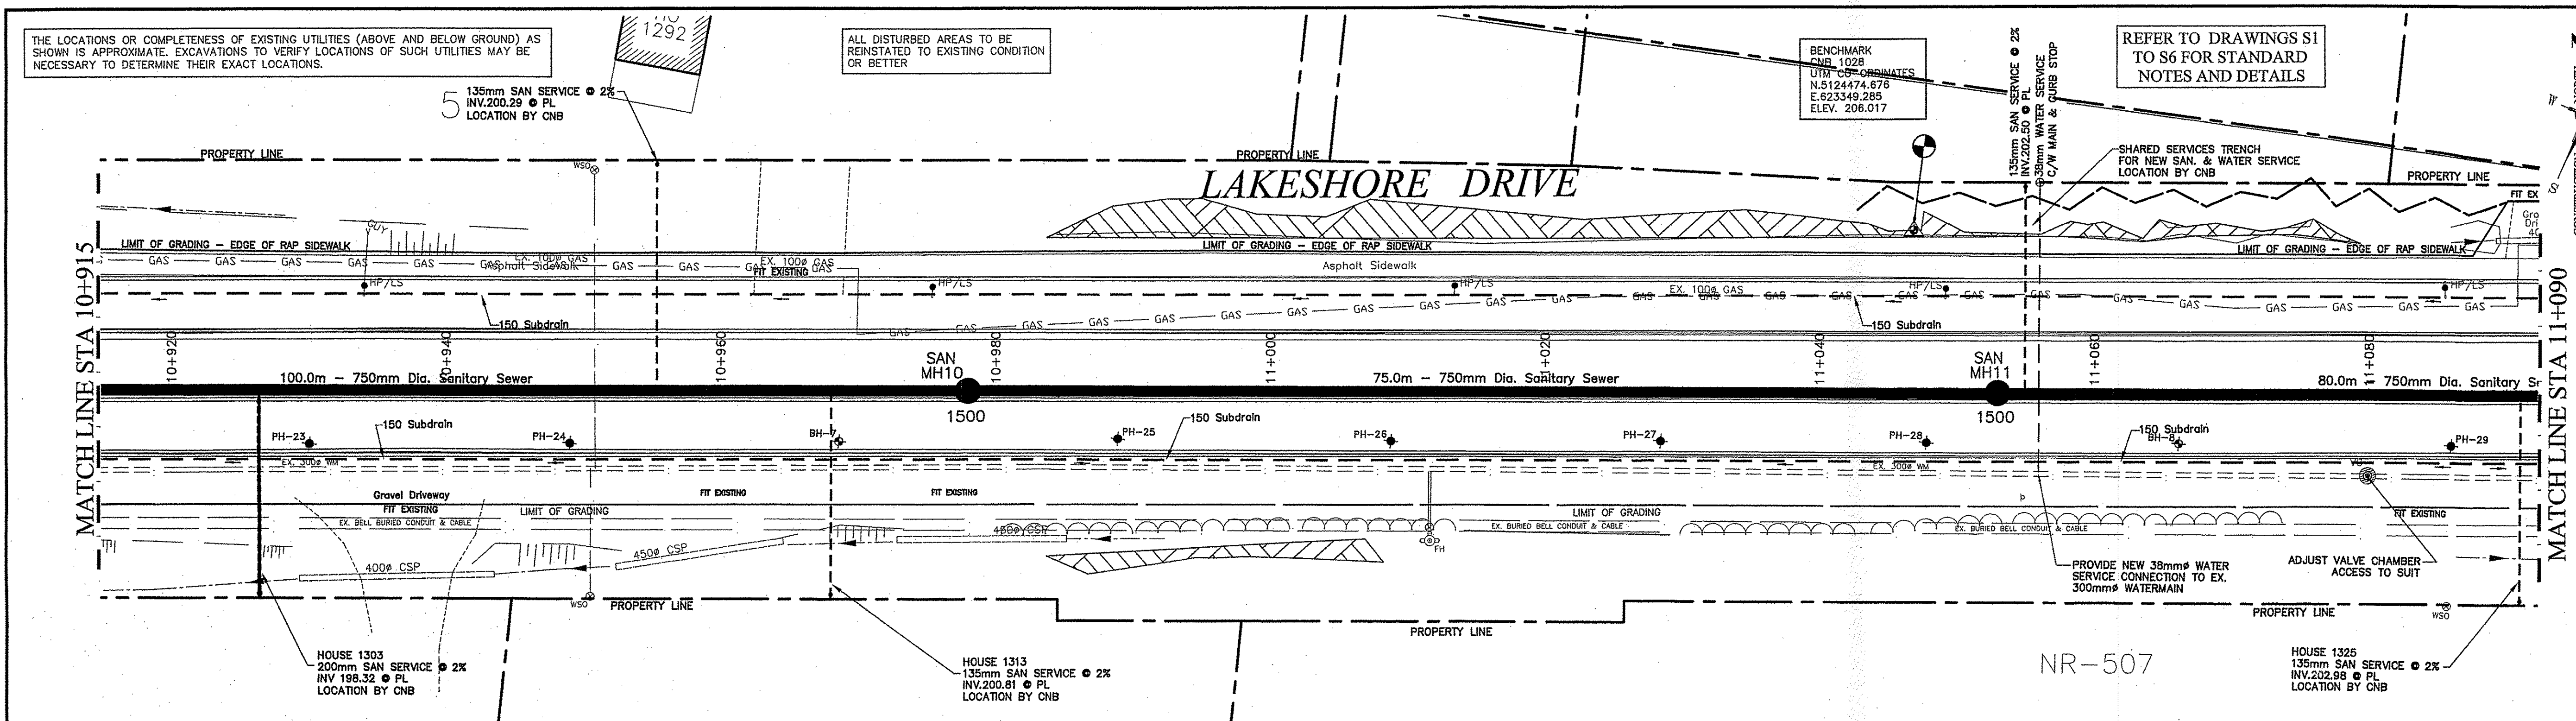



C.L. Road Chainage	10+920	10+940	10+960	10+980	11+000	11+020	11+040	11+060	11+080	C.L. Chainage
Top of Pavement	AS SHOWN ON PROFILE									Top of Pavement
Sanitary Sewer Inverts	W 195.732 E 195.732 W 195.919 E 195.919									Sanitary Sewer Inverts

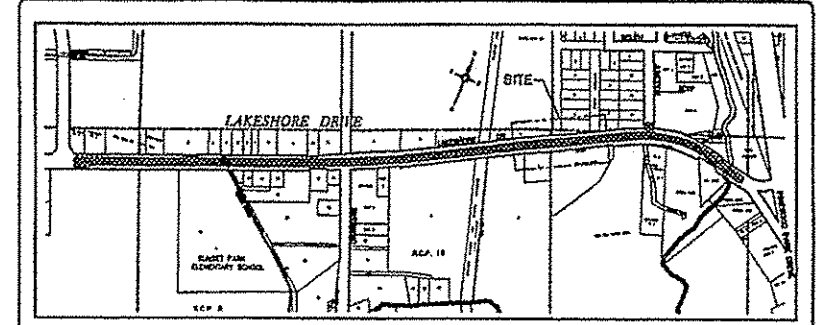

- GENERAL NOTES:**
1. DO NOT SCALE DRAWINGS.
 2. ALL DIMENSIONS, EXISTING CONDITIONS AND EXISTING UTILITY INFORMATION ARE TO BE CHECKED AND VERIFIED ON-SITE PRIOR TO CONSTRUCTION BY THE CONTRACTOR. THE CONTRACTOR IS RESPONSIBLE FOR OBTAINING SERVICE LOCATION AND NECESSARY UTILITY CLEANSINGS.
 3. SITE INFORMATION AND ASSUMPTIONS ON WHICH THIS PLAN IS BASED ON TOPOGRAPHIC MAP OF SURVEY PREPARED BY THE CITY OF NORTH BAY, AND SERVICES HEREON ARE ASSUMED TO BE CORRECT AND AS SHOWN ON THIS SURVEY.
 4. ANY DISCREPANCIES, OMISSIONS OR ERRORS ARE TO BE REPORTED TO THE CONSULTANT. NO WORK IS TO PROCEED BEFORE CLARIFICATION OF THE DISCREPANCIES, OMISSIONS, OR OMISSIONS IS RECEIVED FROM THE CONSULTANT.
 5. ONLY LATEST APPROVED DRAWINGS TO BE USED FOR CONSTRUCTION.
 6. ALL DRAWINGS AND SPECIFICATIONS REMAIN THE PROPERTY OF THE CITY OF NORTH BAY. NO PART SHALL BE REPRODUCED OR TRANSMITTED IN ANY FORM OR BY ANY MEANS, IN ANY MANNER, WITHOUT THE WRITTEN PERMISSION OF THE CITY OF NORTH BAY. THE CONTRACTOR SHALL BE RESPONSIBLE FOR OBTAINING ALL NECESSARY ENGINEERING DEPARTMENT.
 7. CONTRACTOR TO VERIFY LOCATION AND ELEVATION OF EXISTING UNDERGROUND UTILITIES PRIOR TO CONSTRUCTION.
 8. CONTRACTOR IS TO VERIFY THE LOCATION OF ALL WATERMANS AND SEWERS.
 9. THE SEDIMENT AND EROSION CONTROLS IDENTIFIED ARE MINIMUM REQUIREMENTS. THE CONTRACTOR IS RESPONSIBLE FOR THE PREVENTION OF THE ACCUMULATION OF SEDIMENT AND EROSION. THE CONTRACTOR SHALL UNDERWRITE ALL COSTS AND WORK TO ENSURE THIS.
 10. THE CONTRACTOR SHALL BE RESPONSIBLE FOR THE SUPPORT OF UTILITY POLES BY THE RESPECTIVE UTILITY COMPANY AS REQUIRED FOR THE PERFORMANCE OF THIS PROJECT.

LEGEND

_____	PROPERTY LINE
_____	EX. FENCE LINE
_____	EX. SANITARY SEWER
_____	EX. DITCH LINE
_____ 	EX. STORM SEWER & DITCH DIRECTION
_____	EX. WATER MAIN
_____ 	EX. WATER SERVICE
_____	EX. WATER SHUT-OFF
_____ 	EX. FIRE HYDRANT
_____ 	EX. SANITARY MANHOLE
_____ 	PROP. SANITARY MANHOLE
_____	PROP. SANITARY MAIN
_____	PROP. SANITARY SERVICE
	EX. STORM CULVERT
	EX. STORM MANHOLE
	EX. CATCHBASIN
	BORE HOLE
	PROBE HOLE

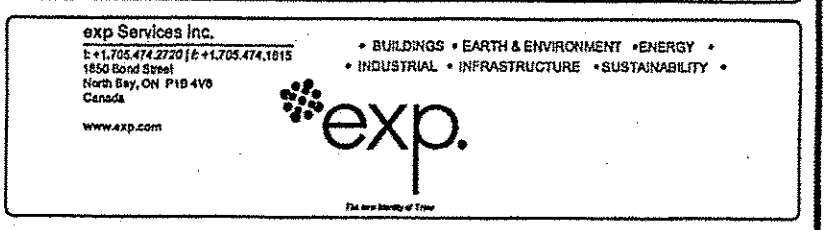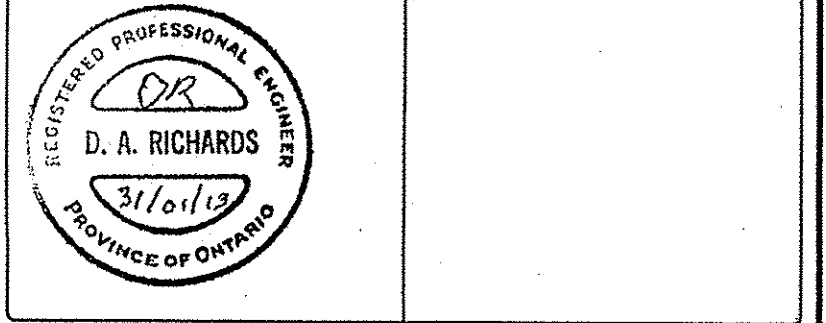[illegible]

PROJECT
LAKESHORE DRIVE/ PINWOOD PARK DRIVE
SANITARY SEWER EXTENSION
NORTH BAY, ON

PHASE 1
BOOTH RD. TO EAST OF La'VASE RIVER BRIDGE
(BRIDGE BY OTHERS) TENDER No. 2012-82

TITLE		SERVICES PLAN & PROFILE	
STA: 10+615 to 11+080			
designed by	D. RICHARDS	project no.	5049
drawn by	S. VASS	drawing no.	
checked by	D. RICHARDS		L-484
DATE	NOVEMBER 2012		
scale	H 1:250 V 1:50		