
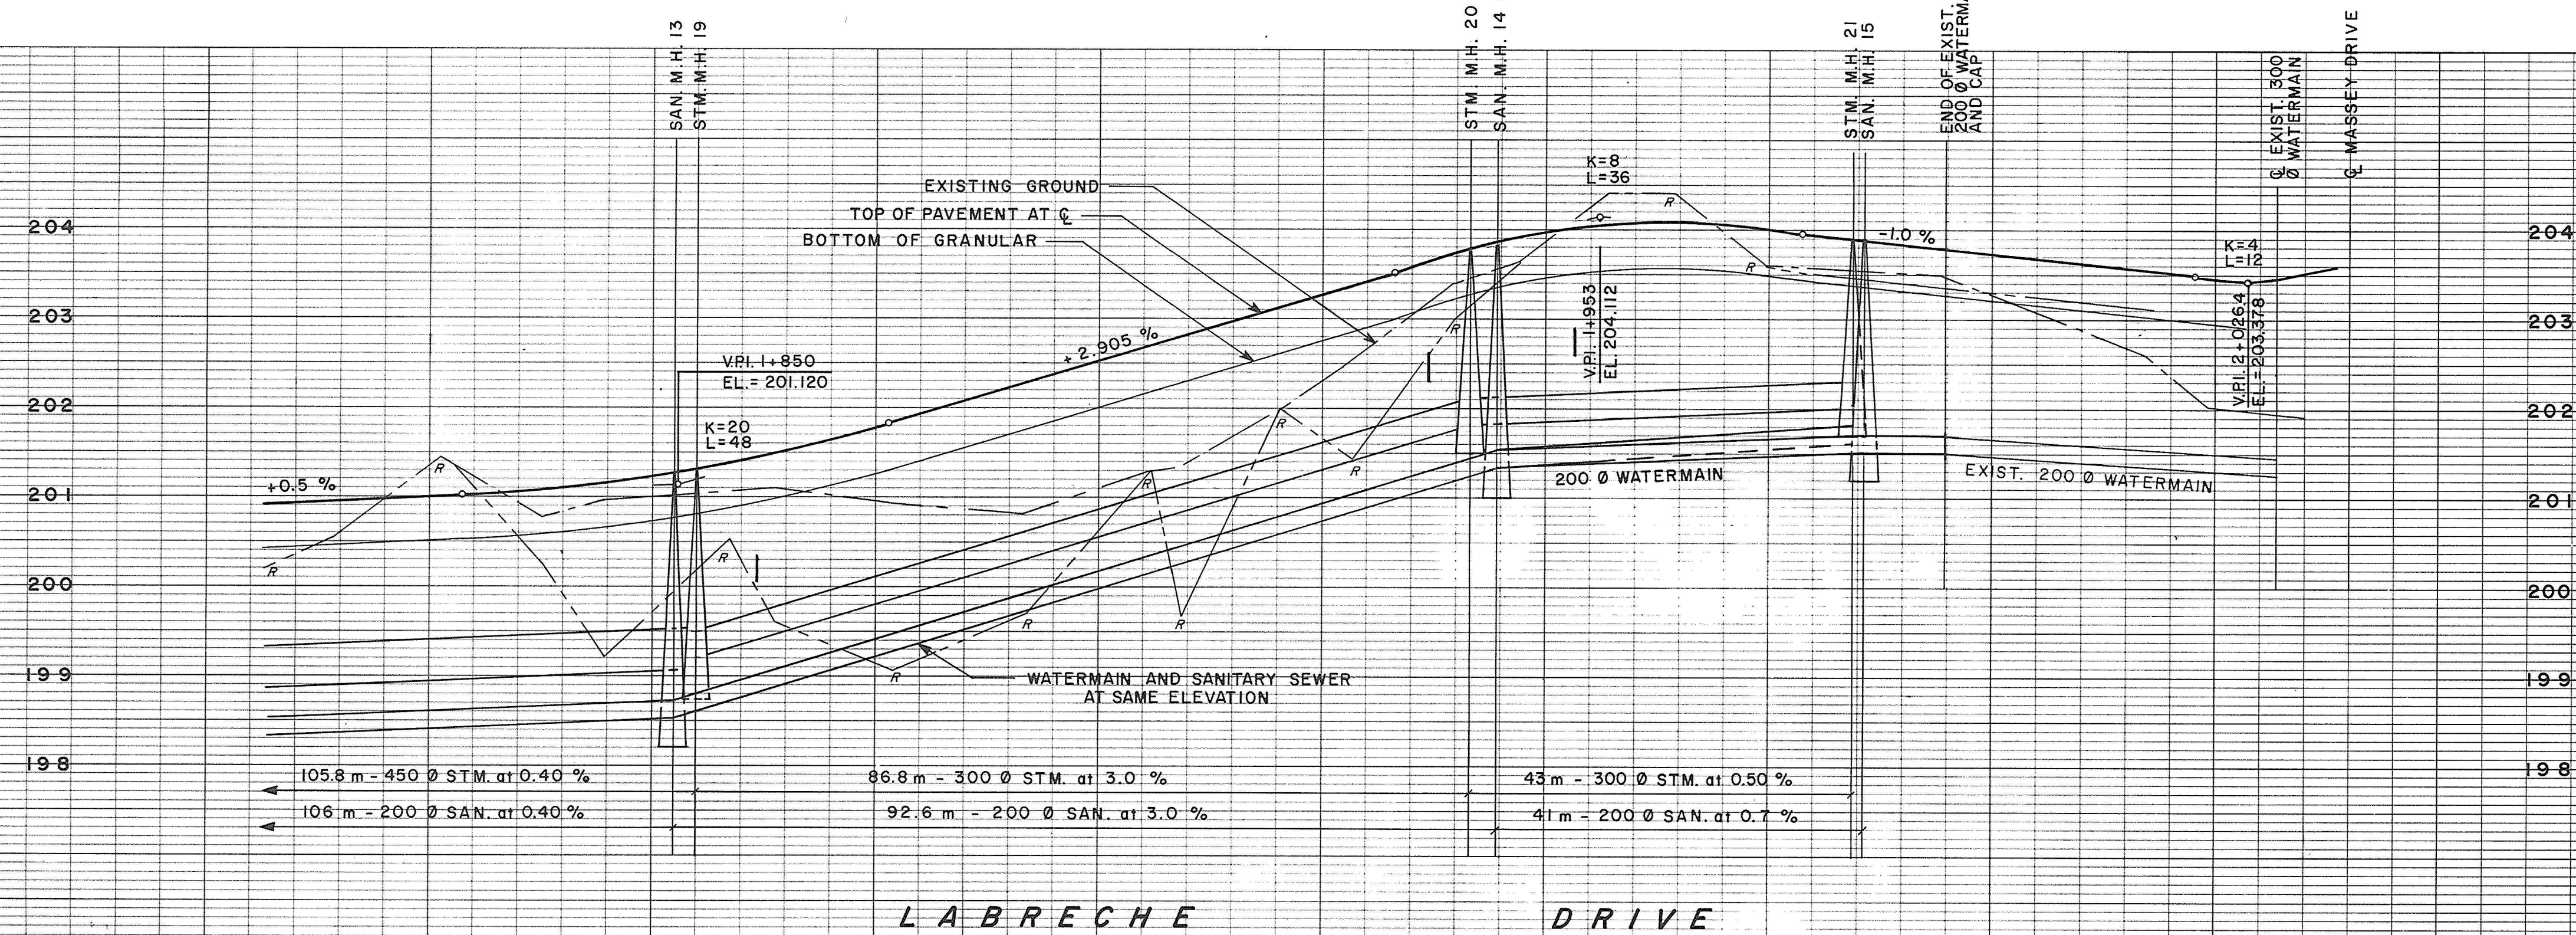


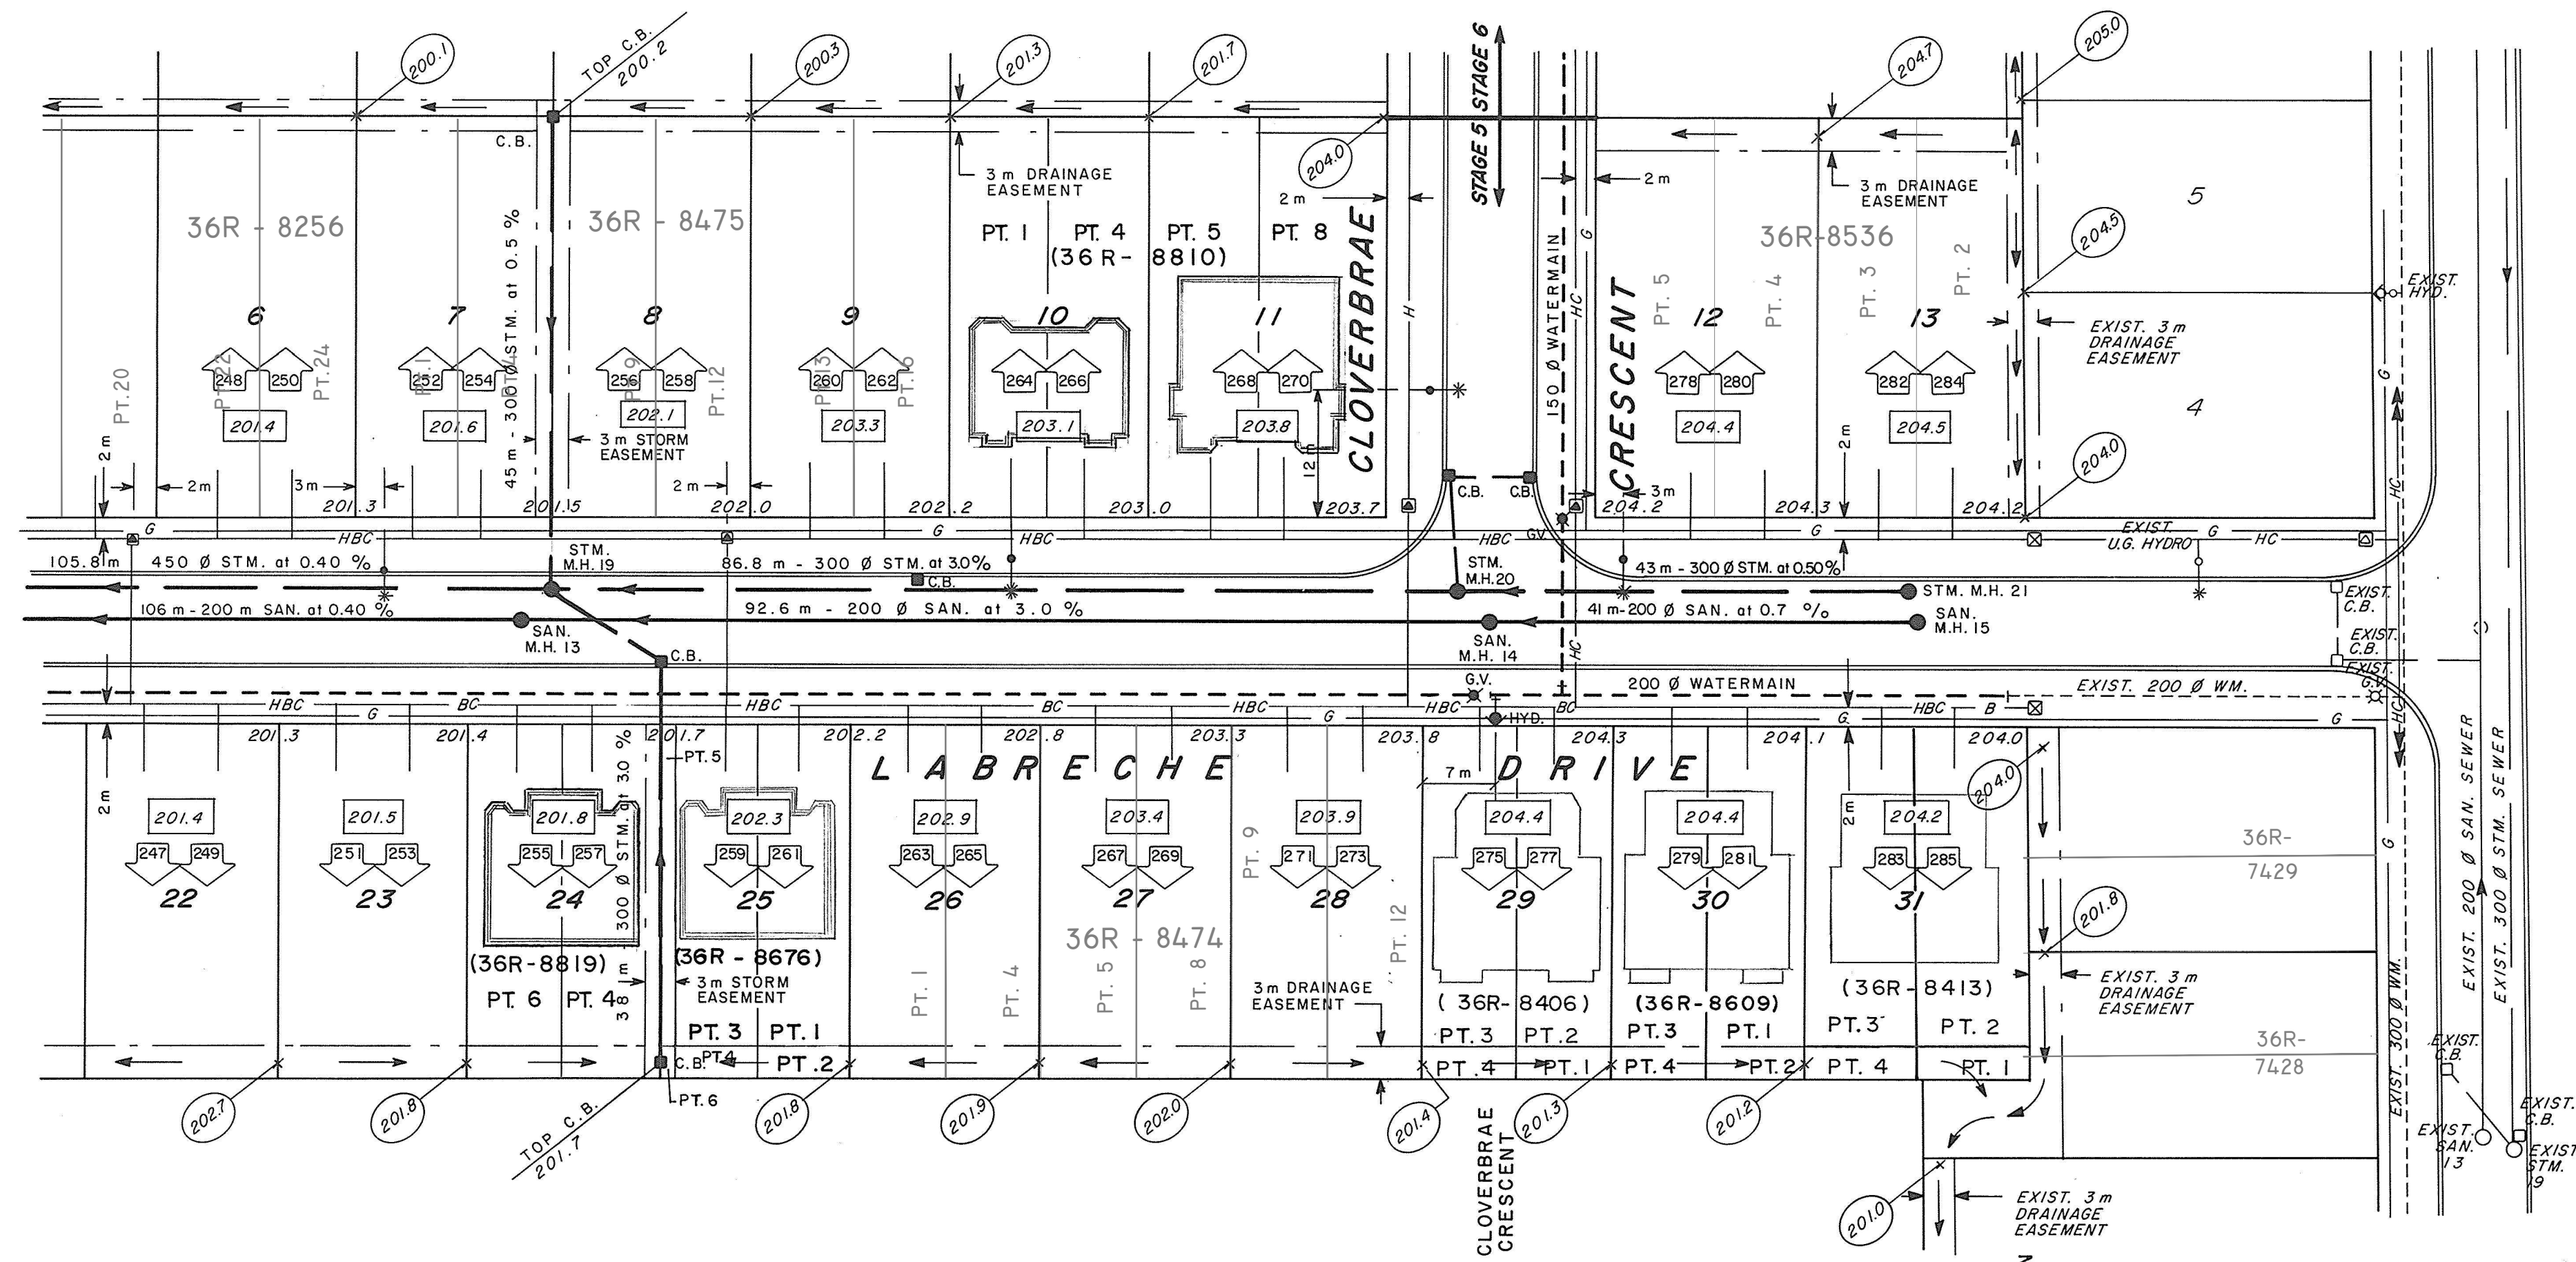

C ROAD CHAINAGE TOP OF PAVEMENT ELEVATION SANITARY SEWER INVERTS STORM SEWER INVERTS TOP OF WATERMAIN ELEVATION	+826 201.00 198.70	+850 201.26 N199.54 S199.54 N199.52 S199.52 198.70	+874 201.82 201.50	+900 202.57 201.50	+935 203.59 201.50	+942.3 203.77 N201.32 S201.33 201.50	+950 203.88 201.50	+953 203.94 201.50	+971 203.93 N201.61 201.50	2+000 203.64 201.50	2+020.4 203.44 201.50	2+037.4 203.60 201.50	C ROAD CHAINAGE TOP OF PAVEMENT ELEVATION SANITARY SEWER INVERTS STORM SEWER INVERTS TOP OF WATERMAIN ELEVATION
--	---	---	---	---	---	---	---	---	--	--	--	--	--

[illegible]

LEGEND

- [illegible]

DISCLAIMER

The information contained on this drawing may be based upon data provided by others and may not have been verified by either as-constructed drawings or an Ontario Land Surveyor. The City of North Bay cannot accept responsibility for any errors or omissions on any information shown herein. Field verification, land surveys or excavation (with City approvals) may be required to determine actual location of any and all utilities or property lines.

GAS PLANT APPROVED		CATV PLANT APPROVED	
ICS UTILITIES (ONTARIO) LTD.	DATE	MACLENN HUNTER CABLE TV	DATE
HYDRO PLANT APPROVED		BELL PLANT APPROVED	
North Bay Hydro	87-05-274	Bell Canada Ltd.	890404
NORTH BAY HYDRO	DATE	BELL CANADA LTD.	DATE

R.J.O.	REGISTERED PLANS ADDED.	Nov 08	2.
M.8.8.	RELOCATE TRANS. & ST. LIGHTS. LOTS 5,7, & 8.	JUNE 1989	S.e.T.
APP'D BY	DETAILS	DATE	Nº

APP'D BY	DETAILS	DATE	TIME
REVISIONS			

RECOMMENDED BY	APPROVED BY
----------------	-------------

MARSHALL PARK
DEVELOPMENT LTD.

PHASE 6, STAGE 5
PLAN AND PROFILE

LABRECHE DRIVE

		northland engineering limited			
Consulting Engineers and Planners					
NORTH BAY		SUDBURY		TIMMINS	
DRAWN BY: S. e. T.		DATE: NOV. 1988			
CHECKED BY: B. D.		SCALE: HOR. 1 : 500 VERT. 1 : 50			
FIELD BOOK:					
OFFICE North Bay		PROJECT NO 3062		DRAWING NO L-658	
				REV.	