


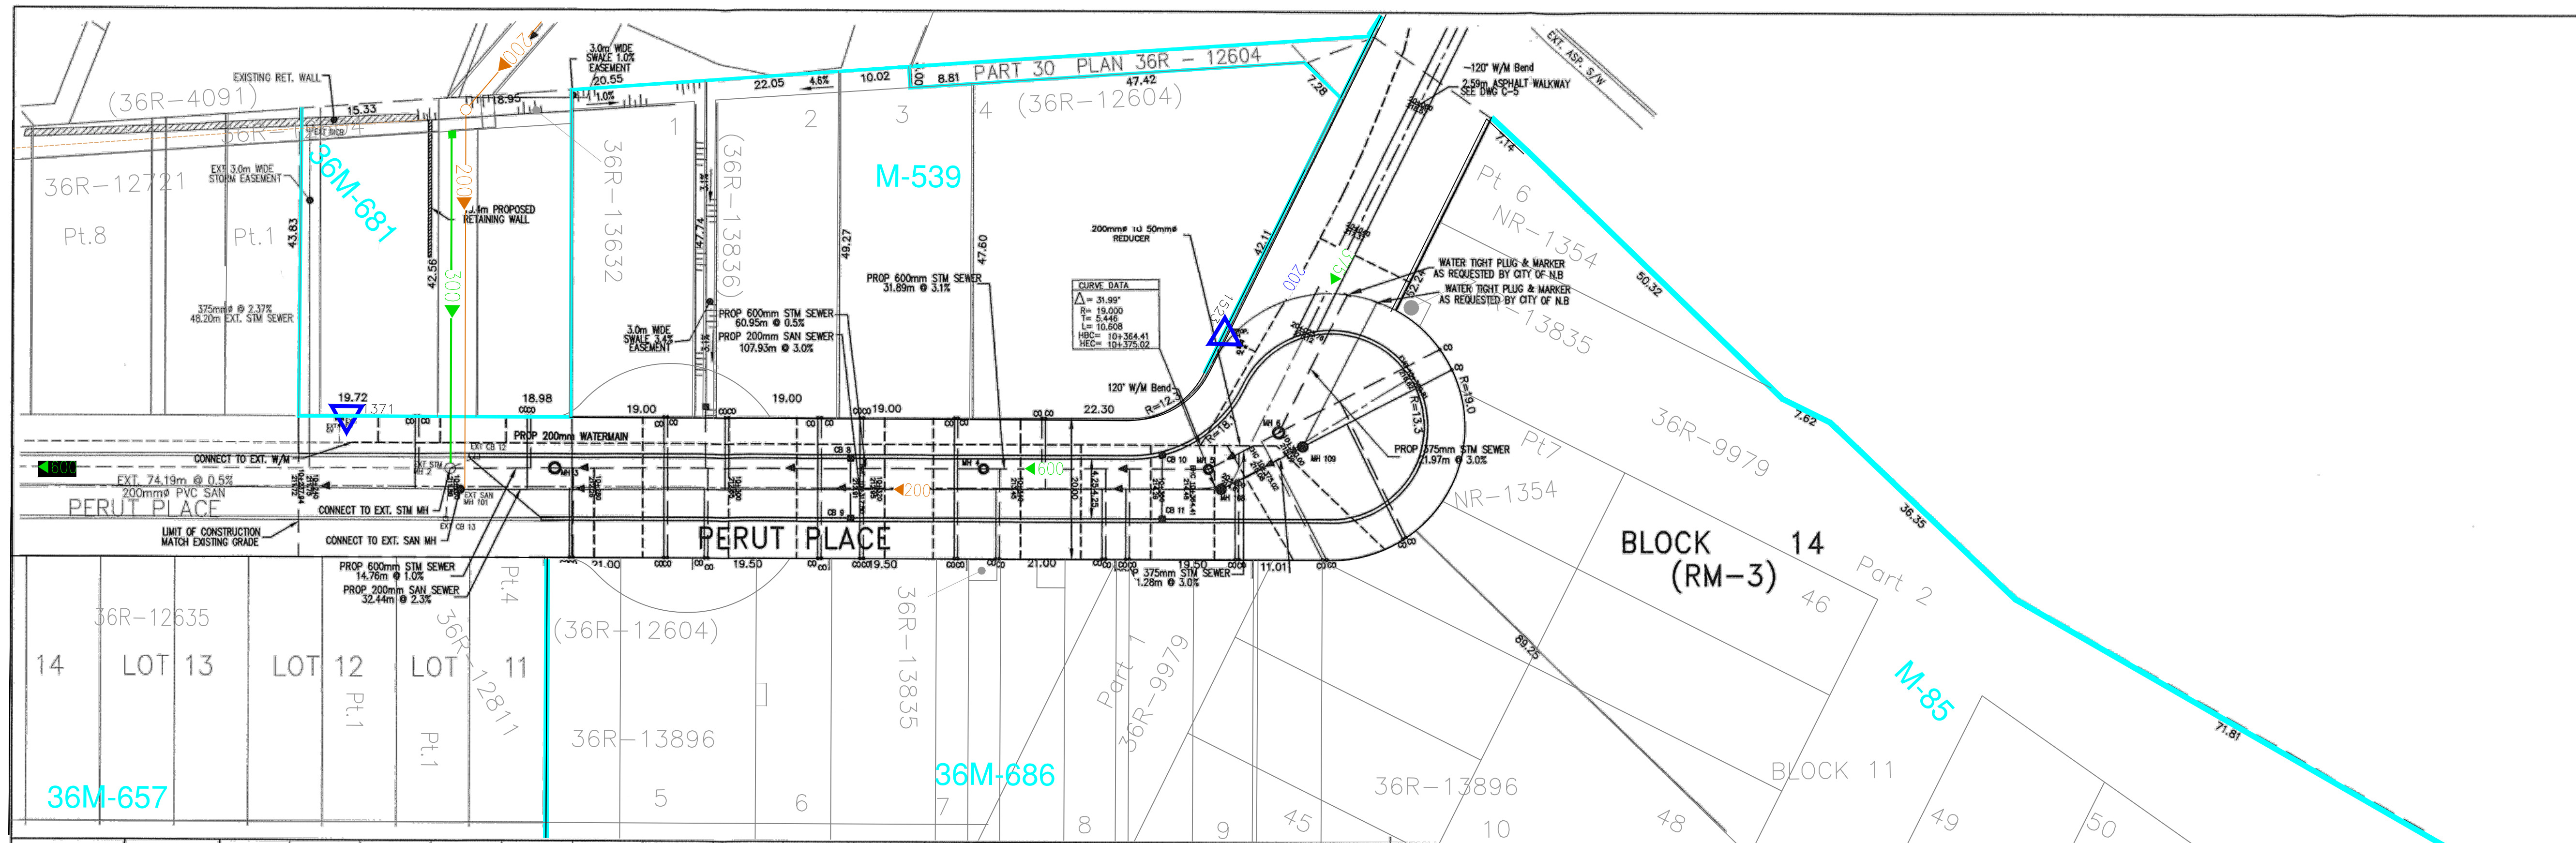

KEY PLAN
NTS

METRIC UNITS
DISTANCES SHOWN ON THIS PLAN
ARE IN METRES AND CAN BE CONVERTED
TO FEET BY DIVIDING BY 0.3048

GENERAL NOTES:

LEGEND

- ORIGINAL GROUND
- BOTTOM OF SODDED SWALE
- MIN. FINISHED GRADE AT HSE LOCATION
- FINISHED GRADE AT LOT CORNER
- WATERMAIN - GATE VALVE
- WATERMAIN - FIRE HYDRANT
- EXIST. SAN. MH 14
- PROPOSED SANITARY MANHOLE
- NEW STORM MANHOLE
- EXIST. STORM MANHOLE
- NEW CATCHBASIN
- EXIST. CATCHBASIN

DATE OF ISSUE: MARCH 19, 2014

J.Miller	CHANGE IN LOT STRUCTURE	MARCH 19, 2014	5
J.Miller	PIPE TABLE/ROAD/BENCH MARK EDIT	SEPTEMBER 20, 2013	4
J.Miller	DATE OF ISSUE	AUGUST 29, 2013	3
J.Miller	FINAL	AUGUST 8, 2013	2
J.Miller	CUL-DE-SAC ROAD	JUNE 19, 2013	1

APPROVED BY: DETAILS DATE No

REVISIONS

STEVE CREA HOMES LTD.

**PERUT PLACE
PHASE II
CITY OF NORTH BAY**

**PLAN AND PROFILE
STA 10+237.94 TO 10+399.81**

D.M. Wills Associates Limited
130 Jameson Drive
Peterborough, Ontario
Canada K9J 0B9
P: 705.742.2297
F: 705.741.3568
E: wills@dmwills.com

Miller & Urso Surveying Inc.
Project Managers & Planning Consultants
1501 SEMAN STREET NORTH BAY, ON P1A 2S5
TEL: (705) 474-1210 FAX: (705) 474-1783
E mail: miller@musurveying.ca

DRAWN BY: C. Bayliss **DATE:** MARCH 2014

DESIGNED BY: Jeff Miller E.I.T. **SCALE:** 1 : 500

CHECKED BY: Roy Hylkema P.Eng

WILLS PROJECT (M&U) PROJECT No 13-6045 4444 **DRAWING No** 03 **REV.** 5

P-703

