

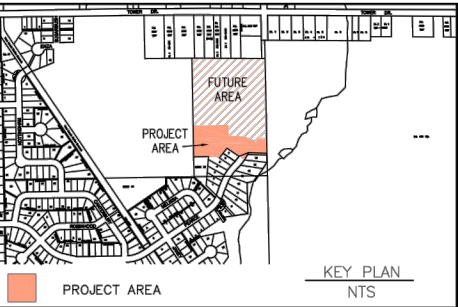
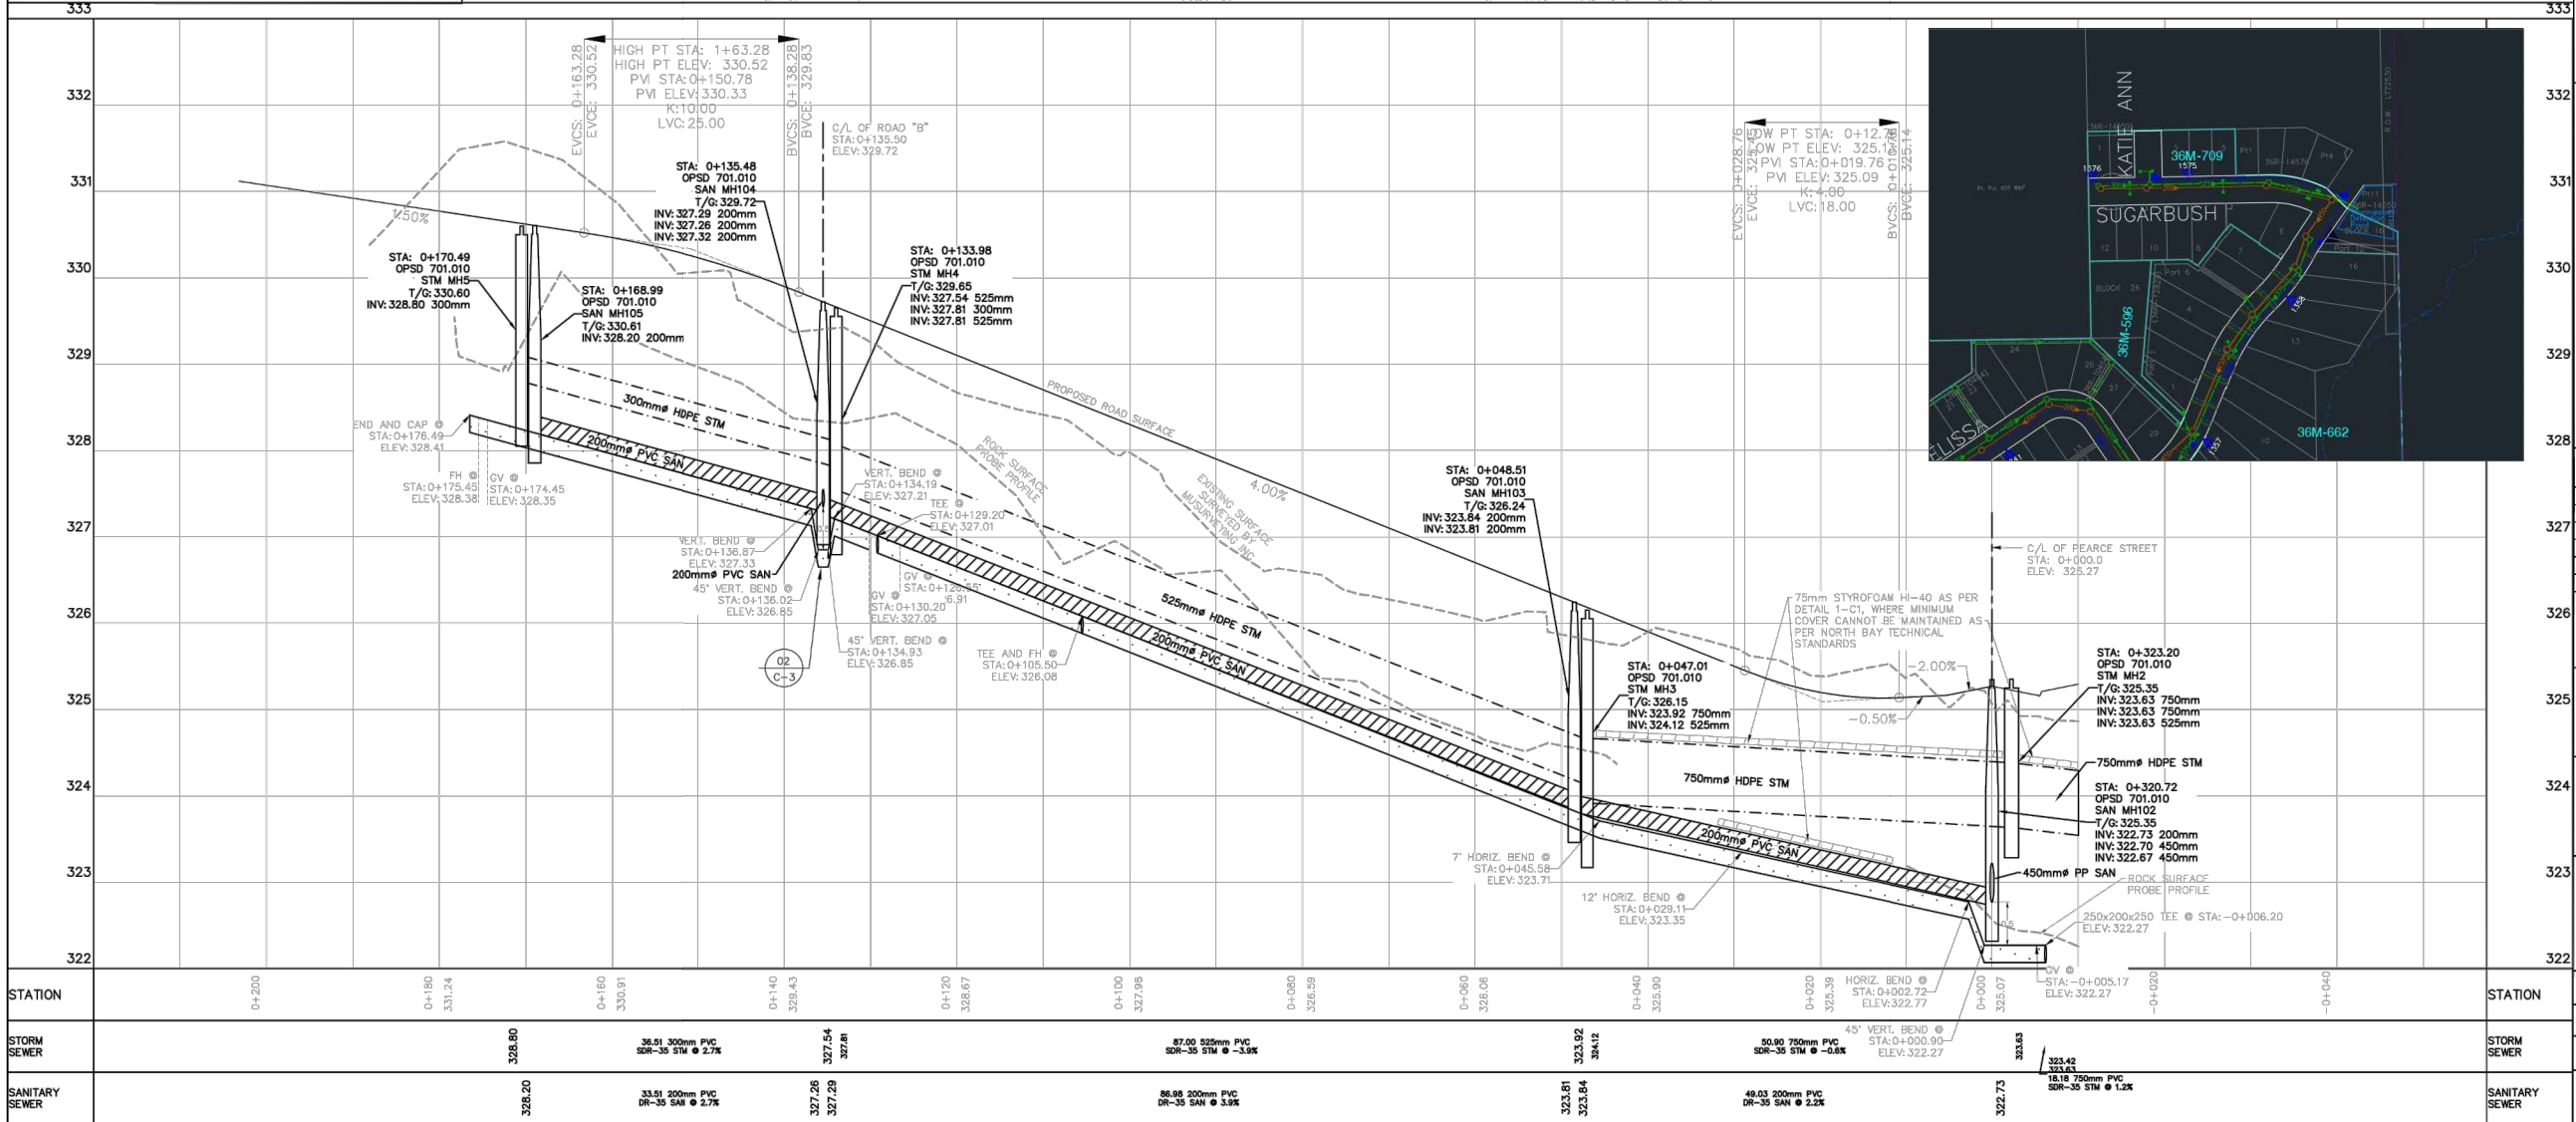


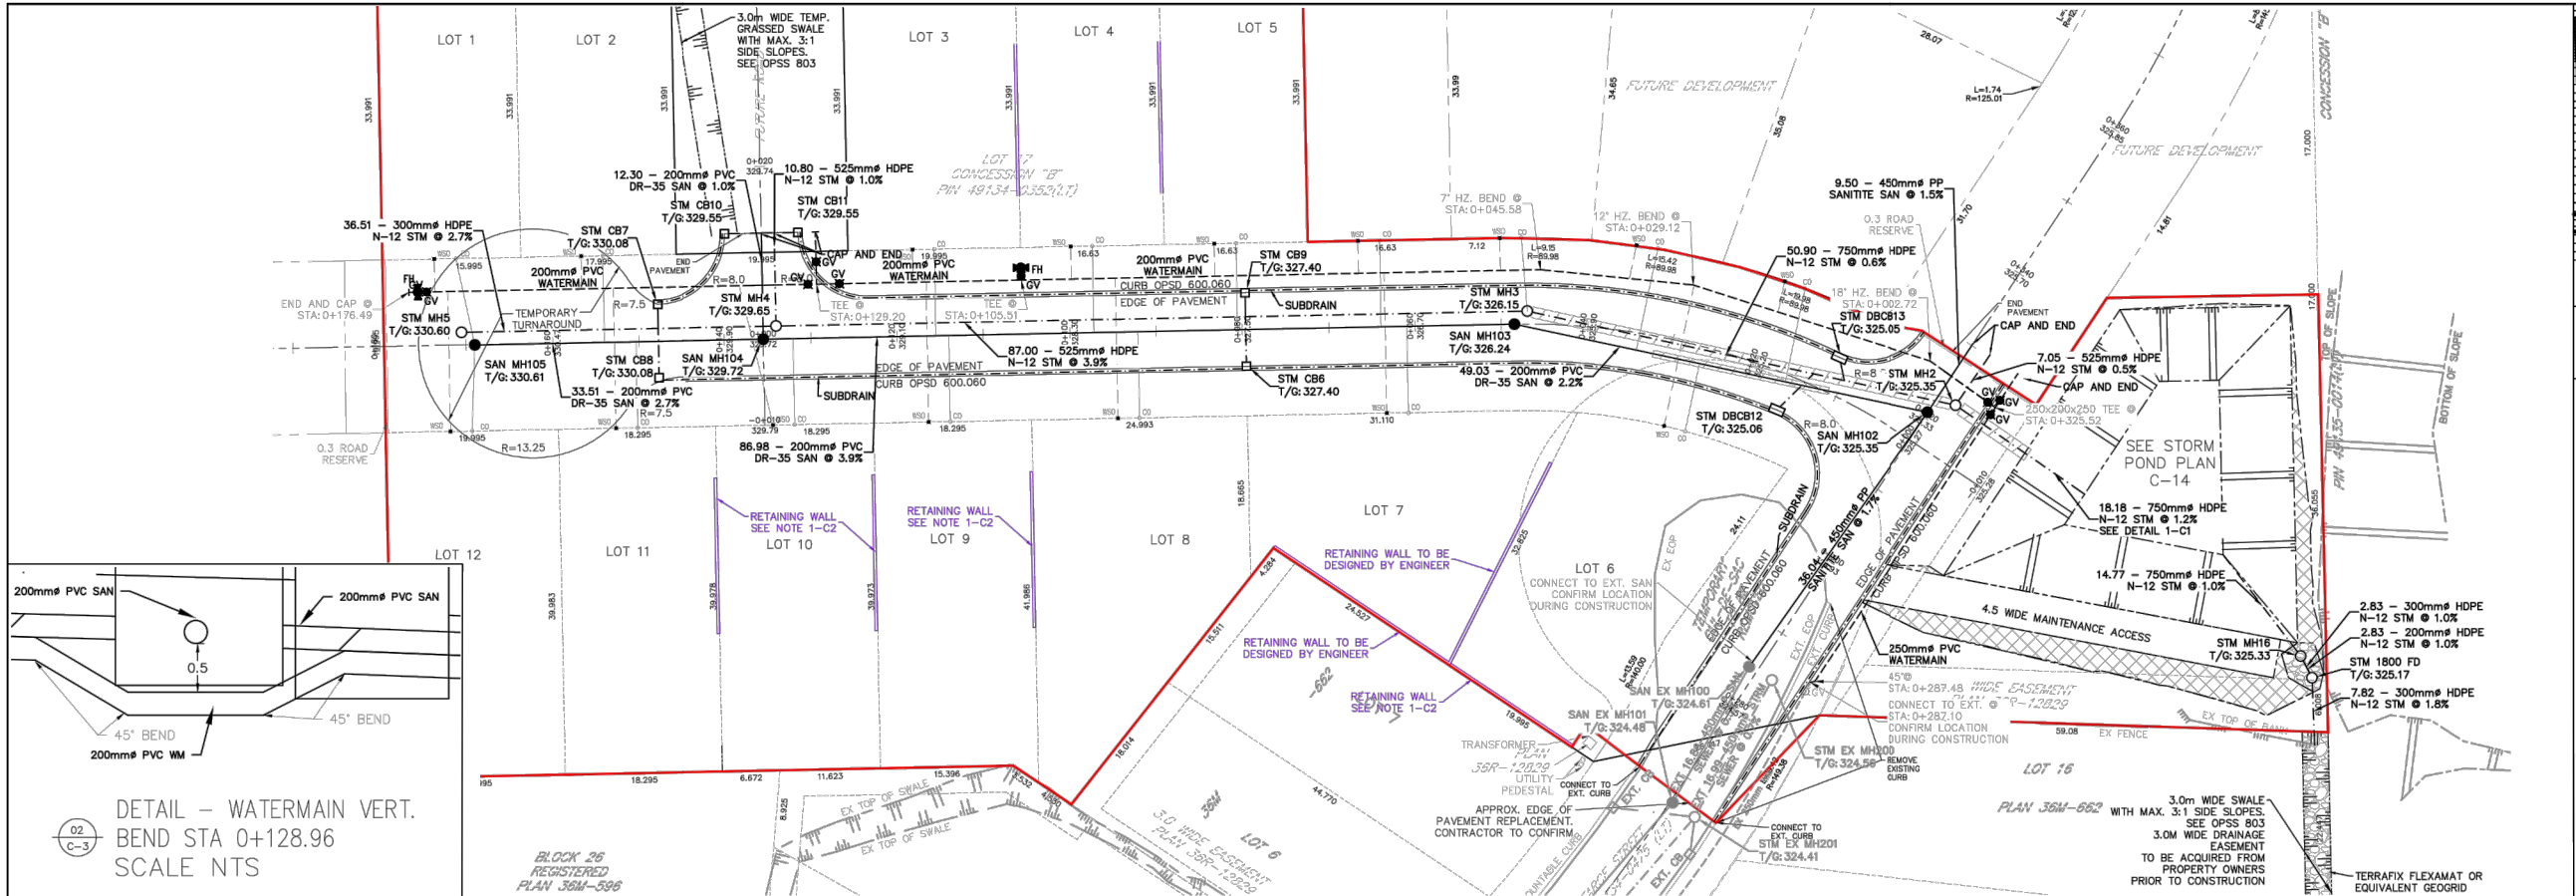

METRIC UNITS	
DISTANCES SHOWN ON THIS PLAN ARE IN METRES AND CAN BE CONVERTED TO FEET BY DIVIDING BY 0.3048	
LEGEND	
202.04	ORIGINAL GROUND
202.24	FINISHED GRADE
202.24 (H)	BOTTOM OF SODDED SWALE/BACK OF CURB
202.24 (H)	MIN. FINISHED GRADE AT HOUSE LOCATION
GV	PROP. EXT. WATERMAIN - GATE VALVE
EXT. GV	PROP. EXT. WATERMAIN - FIRE HYDRANT
MH 1	PROP. EXT. STORM MANHOLE
MH 100	PROP. EXT. SANITARY MANHOLE
CB 1	PROP. EXT. STORM CATCH BASIN
T/G-217.00	PROP. EXT. STORM CATCH BASIN
WSO	PROP. CLEANOUT/WATER SHUTOFF VALVE
TOP OF SWALE	PROP. EXT. TOP OF SWALE
TOP OF BANK	PROP. EXT. TOP OF BANK
BOTTOM OF BANK	PROP. EXT. BOTTOM OF BANK
SEWER PIPE	PROP. EXT. SANITARY SEWER PIPE
SEWER CULVERT	PROP. EXT. STORM SEWER PIPE
WATERMAIN	PROP. EXT. STORM SEWER CULVERT
OVERHEAD HYDRO LINES	PROP. EXT. WATERMAIN
RETAINING WALL	PROP. EXT. OVERHEAD HYDRO LINES
EDGE OF ASPHALT & FEATURES	PROP. RETAINING WALL
CHAINLINK FENCE	PROP. EXT. EDGE OF ASPHALT & FEATURES
CUT/FILL TO EXISTING GROUND	PROP. EX. CHAINLINK FENCE
PHASE BOUNDARY	PROP. CUT/FILL TO EXISTING GROUND

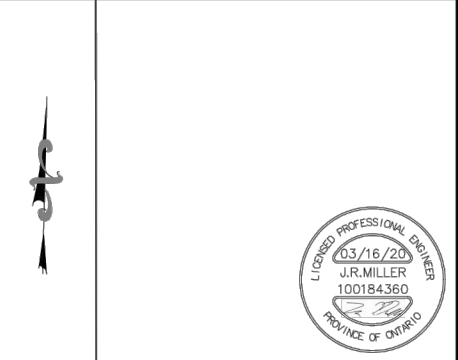

DATE OF ISSUE: MARCH 16, 2020			
Jeffrey Miller	FINAL	March 16, 2020	2
Jeffrey Miller	CITY COMMENTS	February 24, 2020	1
Jeffrey Miller	PRELIMINARY	September 3, 2019	0
APP'D BY	DETAILS	DATE	N _o
REVISIONS			
1804016 ONTARIO INC.			
SHERWOOD FOREST SUBDIVISION			
PEARCE STREET			
CITY OF NORTH BAY			
PLAN AND PROFILE			
"A" SUGARBUSH			
SURVEYING-ENGINEERING-PLANNING			
1501 Seymour Street North Bay, Ontario P1A 0C5			
www.musurveying.com info@musurveying.com			
P:(705) 474-1210 F:(705) 474-1783			
DRAWN BY:	Brian Cherry	DATE:	March 2020
DESIGNED BY:	Jeffrey Miller, P.Eng.	SCALE:	1:400
CHECKED BY:	Jeffrey Miller, P.Eng.	DRAWING No	S-1003
(M&U) PROJECT No	3426	REV.	2