



1 SITE PLAN
A1.0 SCALE 3/32" = 1'-0"

SAMPLE SITE PLAN
FOR A NEW FENCE
THIS SAMPLE IS INTENDED TO ASSIST THE APPLICANT IN
PREPARING THEIR PLAN OF PROPOSED CONSTRUCTION

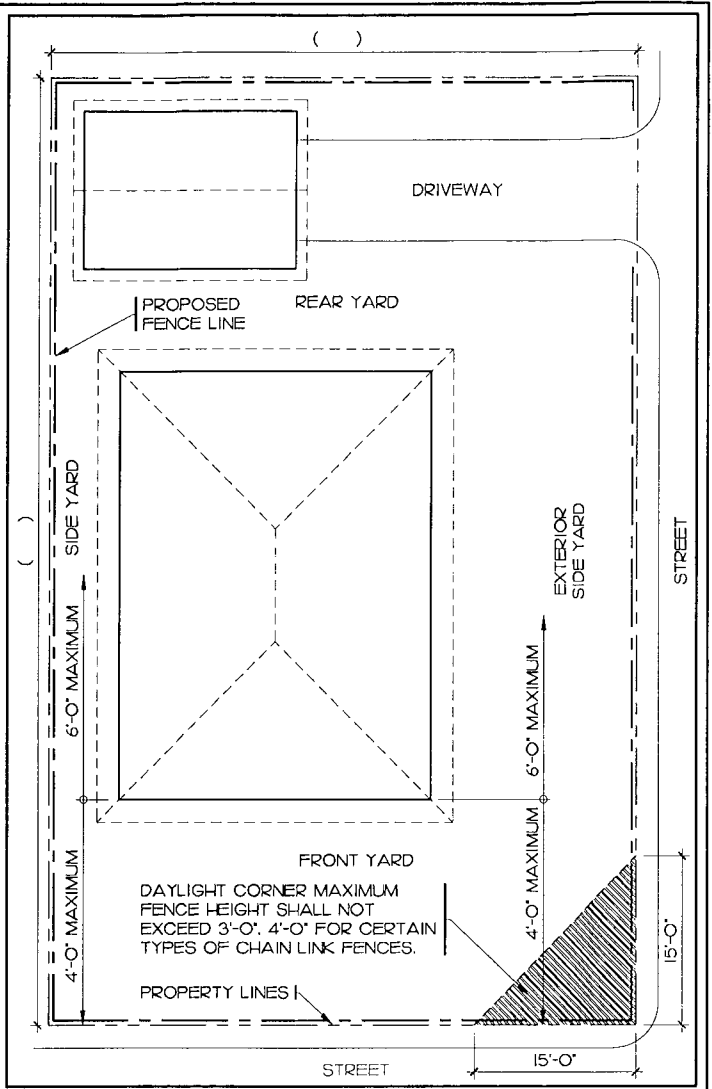


A1.0
PAGE NUMBER

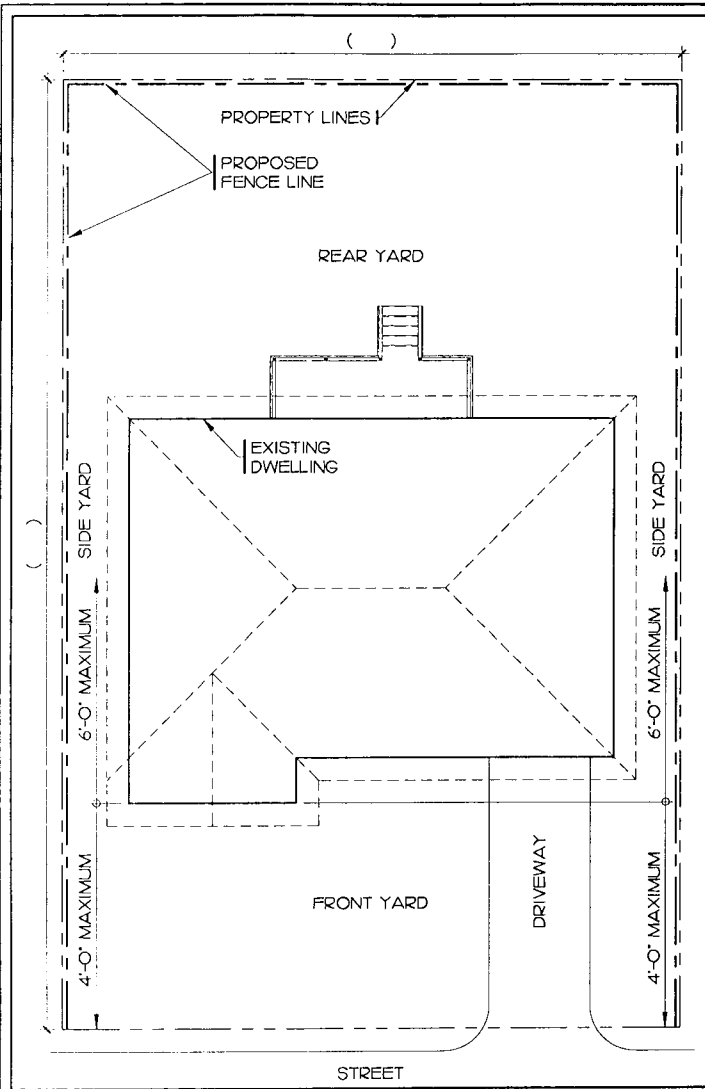


1 FENCE PLAN - INTERIOR LOT
A2.0 SCALE 1/16" = 1'-0"

2 FENCE PLAN - CORNER LOT
A3.0 SCALE 1/16" = 1'-0"

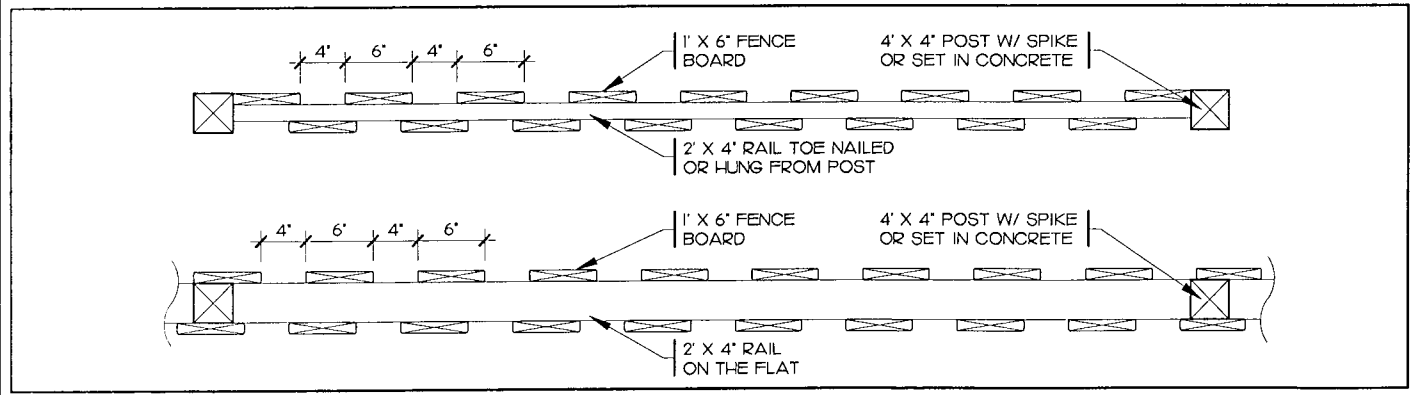


3 FENCE DETAILS - PLAN VIEW
A2.0 SCALE 3/4" = 1'-0"

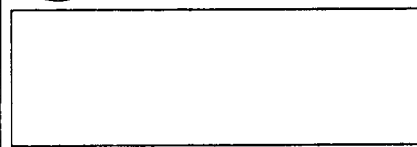


SAMPLE FENCE DRAWINGS
THIS SAMPLE IS INTENDED TO ASSIST THE APPLICANT IN PREPARING THEIR PLAN OF PROPOSED CONSTRUCTION



A2.0
PAGE NUMBER

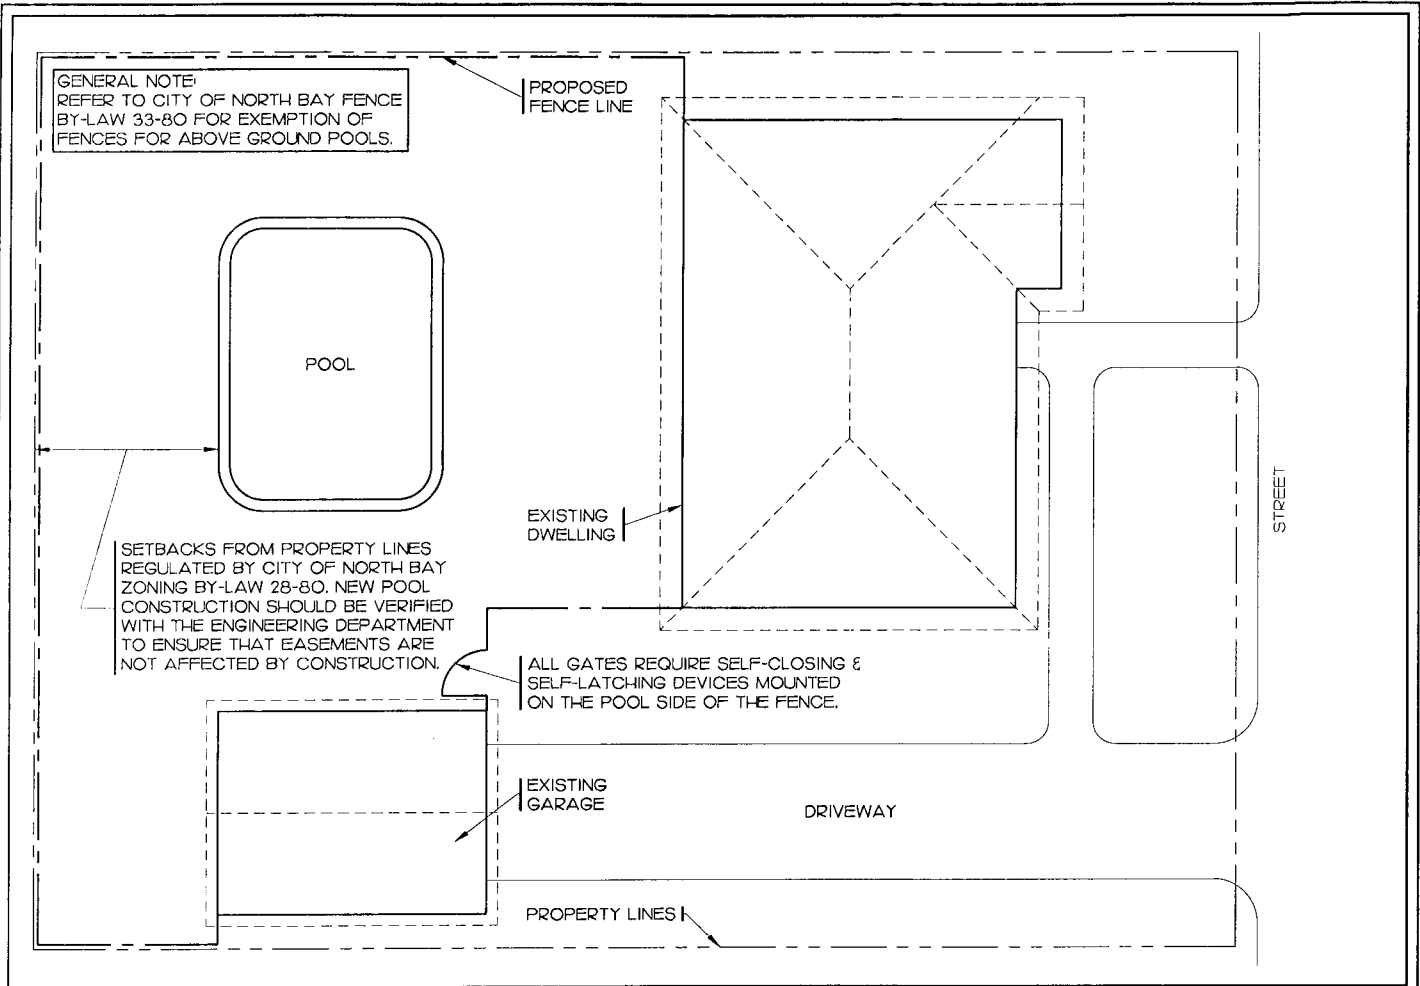

1 SITE PLAN - POOL FENCE
A3.0 SCALE 1/16" = 1'-0"

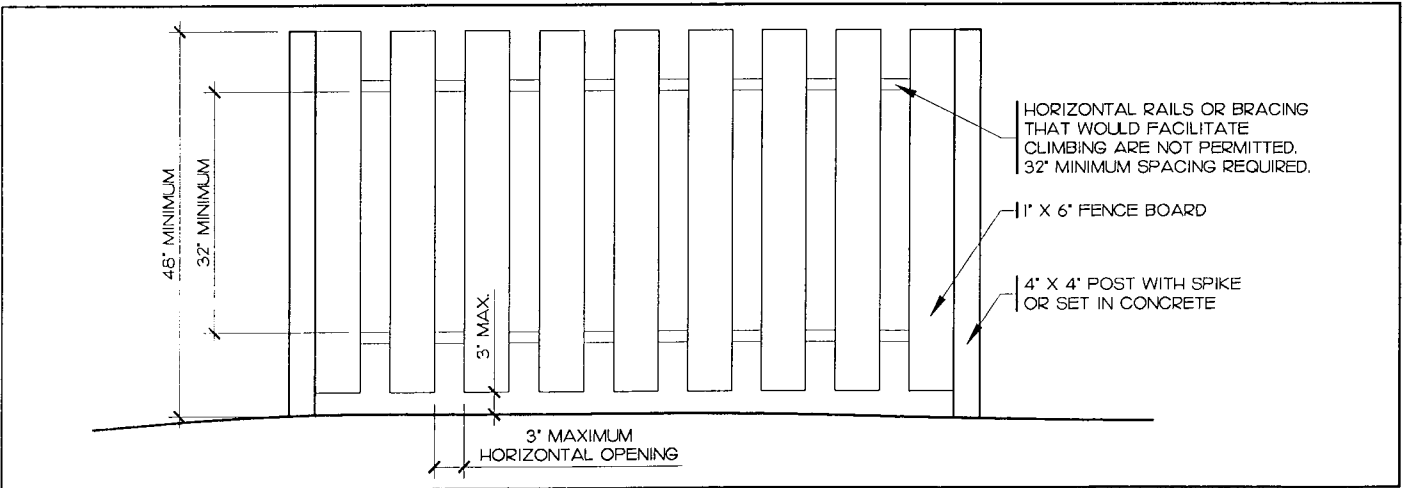







2 FENCE ELEVATION - FRONT VIEW
A3.0 SCALE 1/2" = 1'-0"



SAMPLE FENCE DRAWINGS
THIS SAMPLE IS INTENDED TO ASSIST THE APPLICANT IN PREPARING THEIR PLAN OF PROPOSED CONSTRUCTION



A3.0
PAGE NUMBER

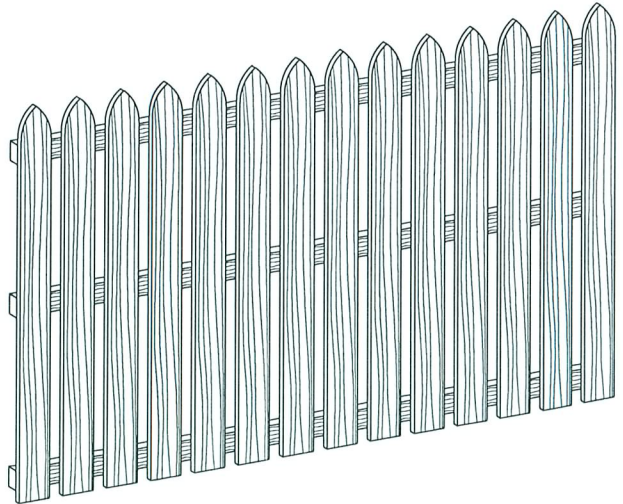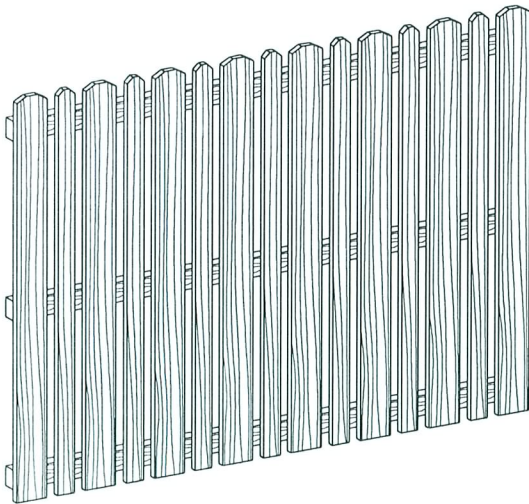 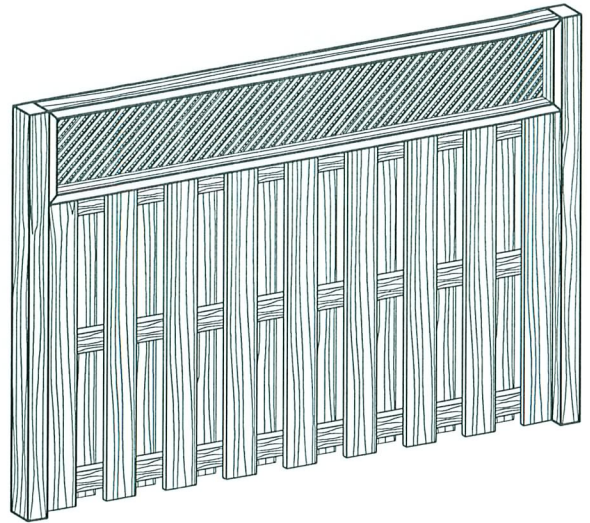 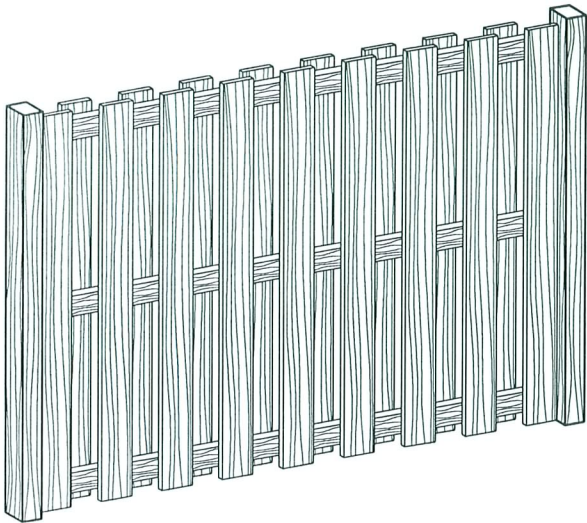

FENCES SHALL BE CONSTRUCTED AS PER THE CITY OF NORTH BAY FENCE BY-LAW NO. 2002-105

SAMPLE FENCE TYPES

THIS SAMPLE IS INTENDED TO ASSIST THE APPLICANT IN PREPARING THEIR PLAN OF PROPOSED CONSTRUCTION



A4.0
PAGE NUMBER