

PLAN

WV AIR PROPOSED WATERMAIN

MH SAN PROPOSED SANITARY SEWER

200

EXISTING SANITARY SEWER TO BE GROUDED

DICB CB

MH STM PROPOSED STORM SEWER

BELL BOD.

BMH B EXISTING UNDERGROUND BELL CABLE

MH H EXISTING UNDERGROUND HYDRO CABLE

CV GAS EXISTING GAS MAIN

MH SAN EXISTING SANITARY SEWER

STM CB EXISTING STORM SEWER

WV W EXISTING WATER MAIN

LS LIGHT STANDARD

HP HYDRO POLE

O/H/LP HYDRO POLE LIGHT STANDARD

O/GP HYDRO GUY POLE

O/H/BP HYDRO BELL POLE

O/H/BP HYDRO BELL POLE WITH U/G ANCHOR

O/BP BELL POLE

ANCHOR

GUARD RAIL


FENCE

EXISTING GROUND ELEV.




(33.7, 32)

OP-SD 607

The information contained on this drawing may be based upon data provided by others and may not have been verified by either as-constructed drawings or an Ontario Land Surveyor. The City of North Bay cannot accept responsibility for any errors or omissions on any information shown herein. Field verification, land surveys or excavations (with City approvals) may be required to determine actual location of any and all utilities or property lines

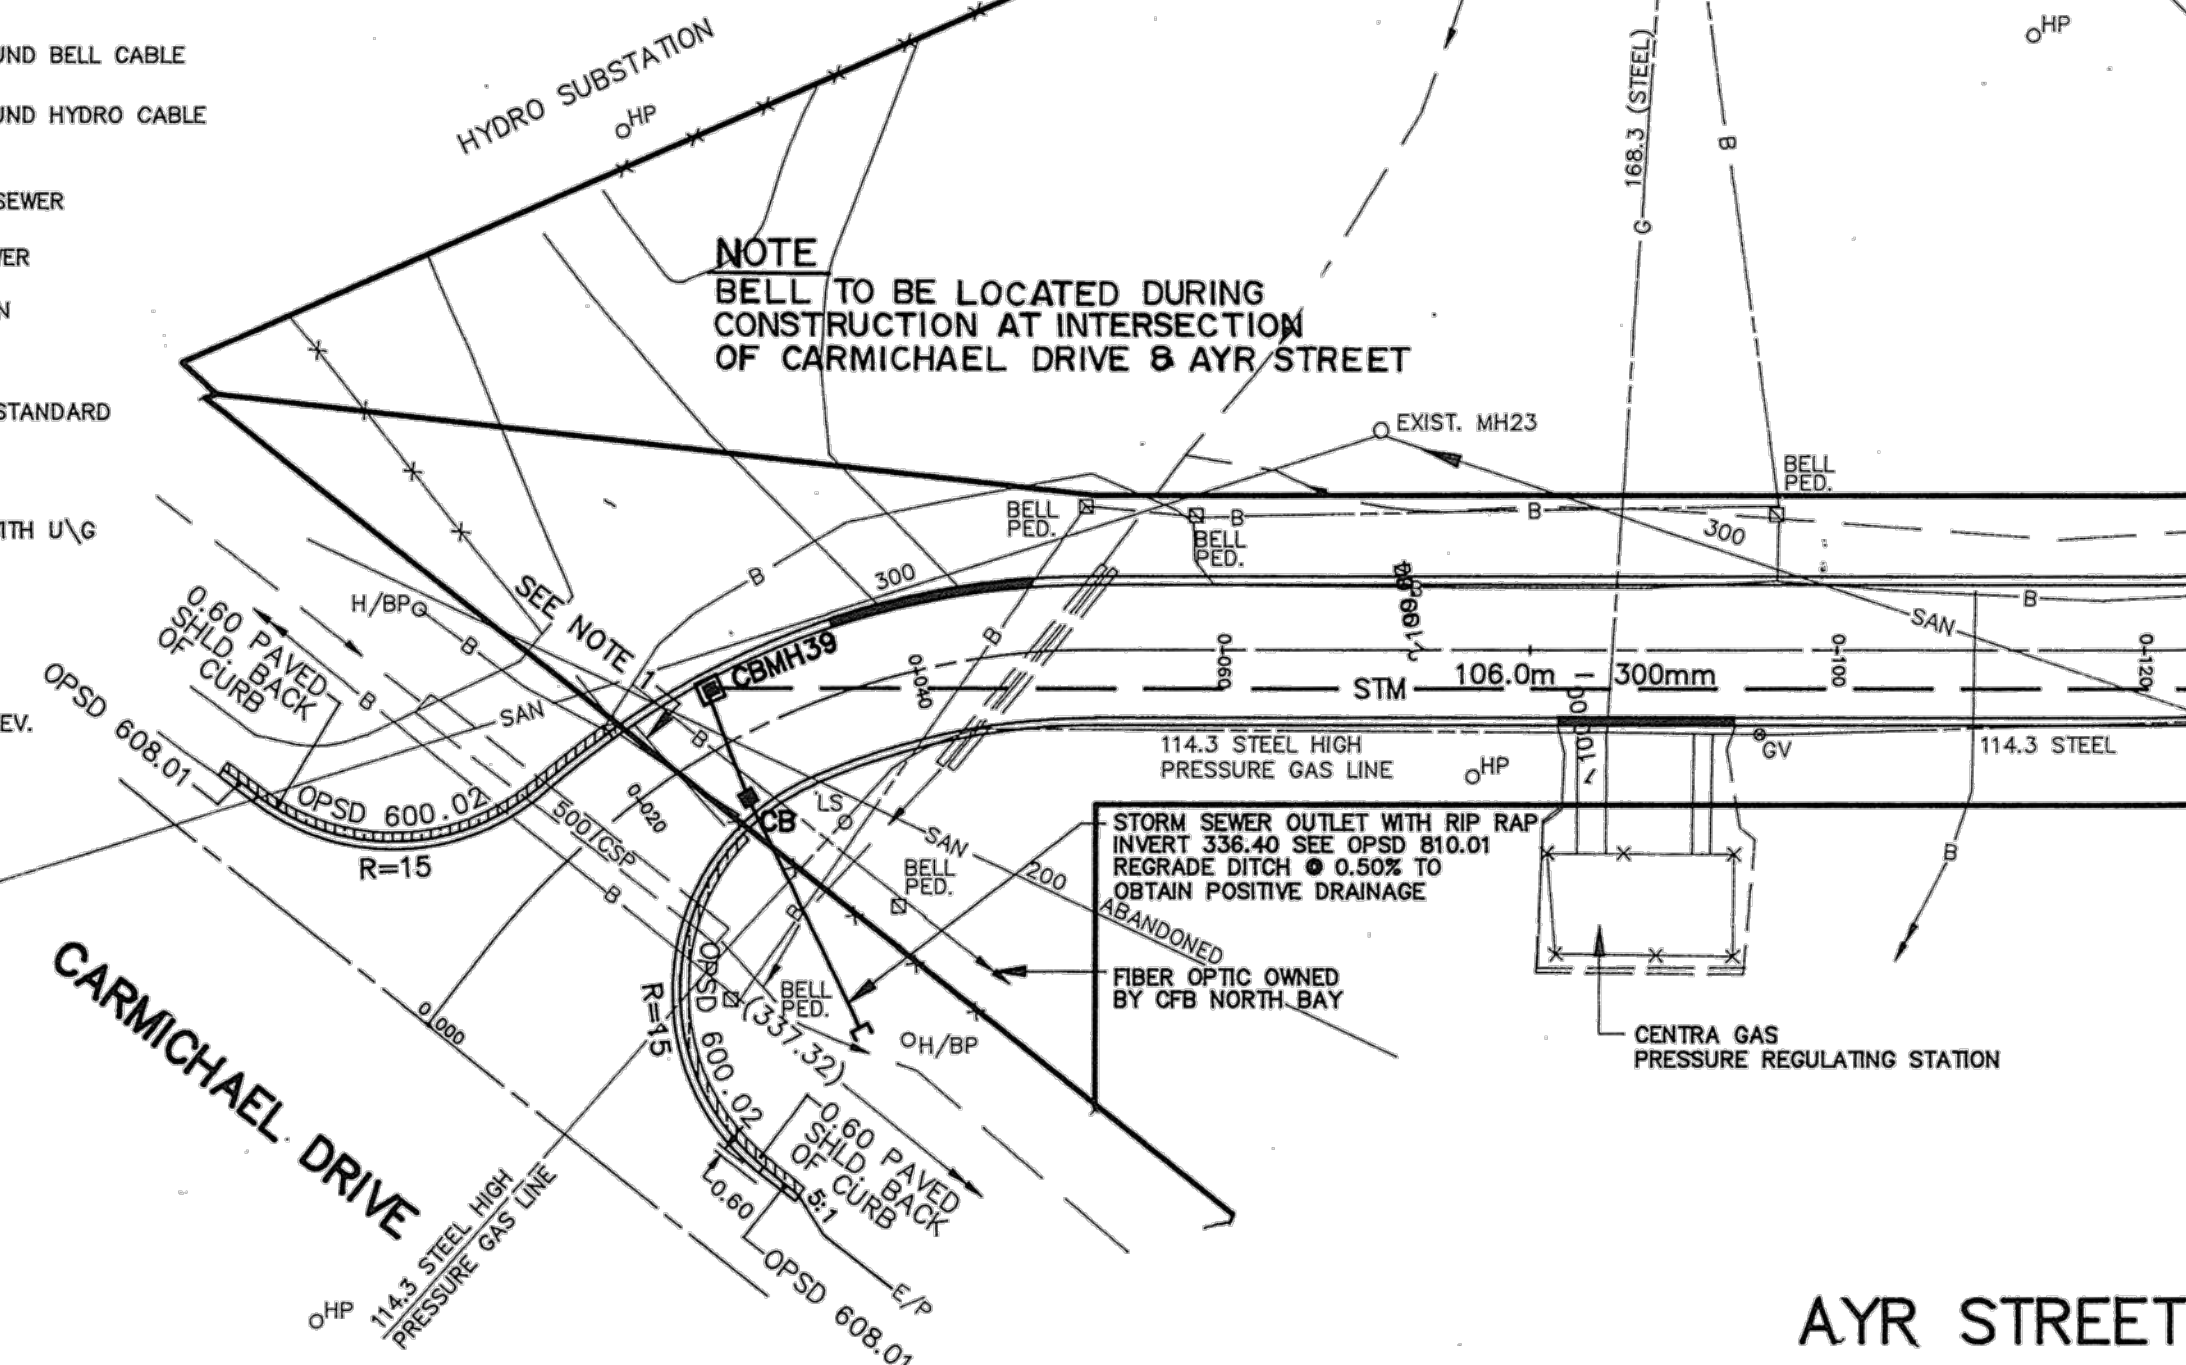


- 1) REMOVE EXIST. GATE AND REPLACE WITH NEW AS SPECIFIED
- 2) PLACE SEMI-MOUNTABLE CURB TYPE OPD 800.02 ON RADII AT CARMICHAEL DRIVE AND AYR STREET INTERSECTION
- 3) ALL CATCH BASIN LEADS TO BE 250ø
- 4) EXACT LOCATION & FINISHED GRATE ELEVATION FOR DICB'S TO BE DETERMINED AT TIME OF CONSTRUCTION

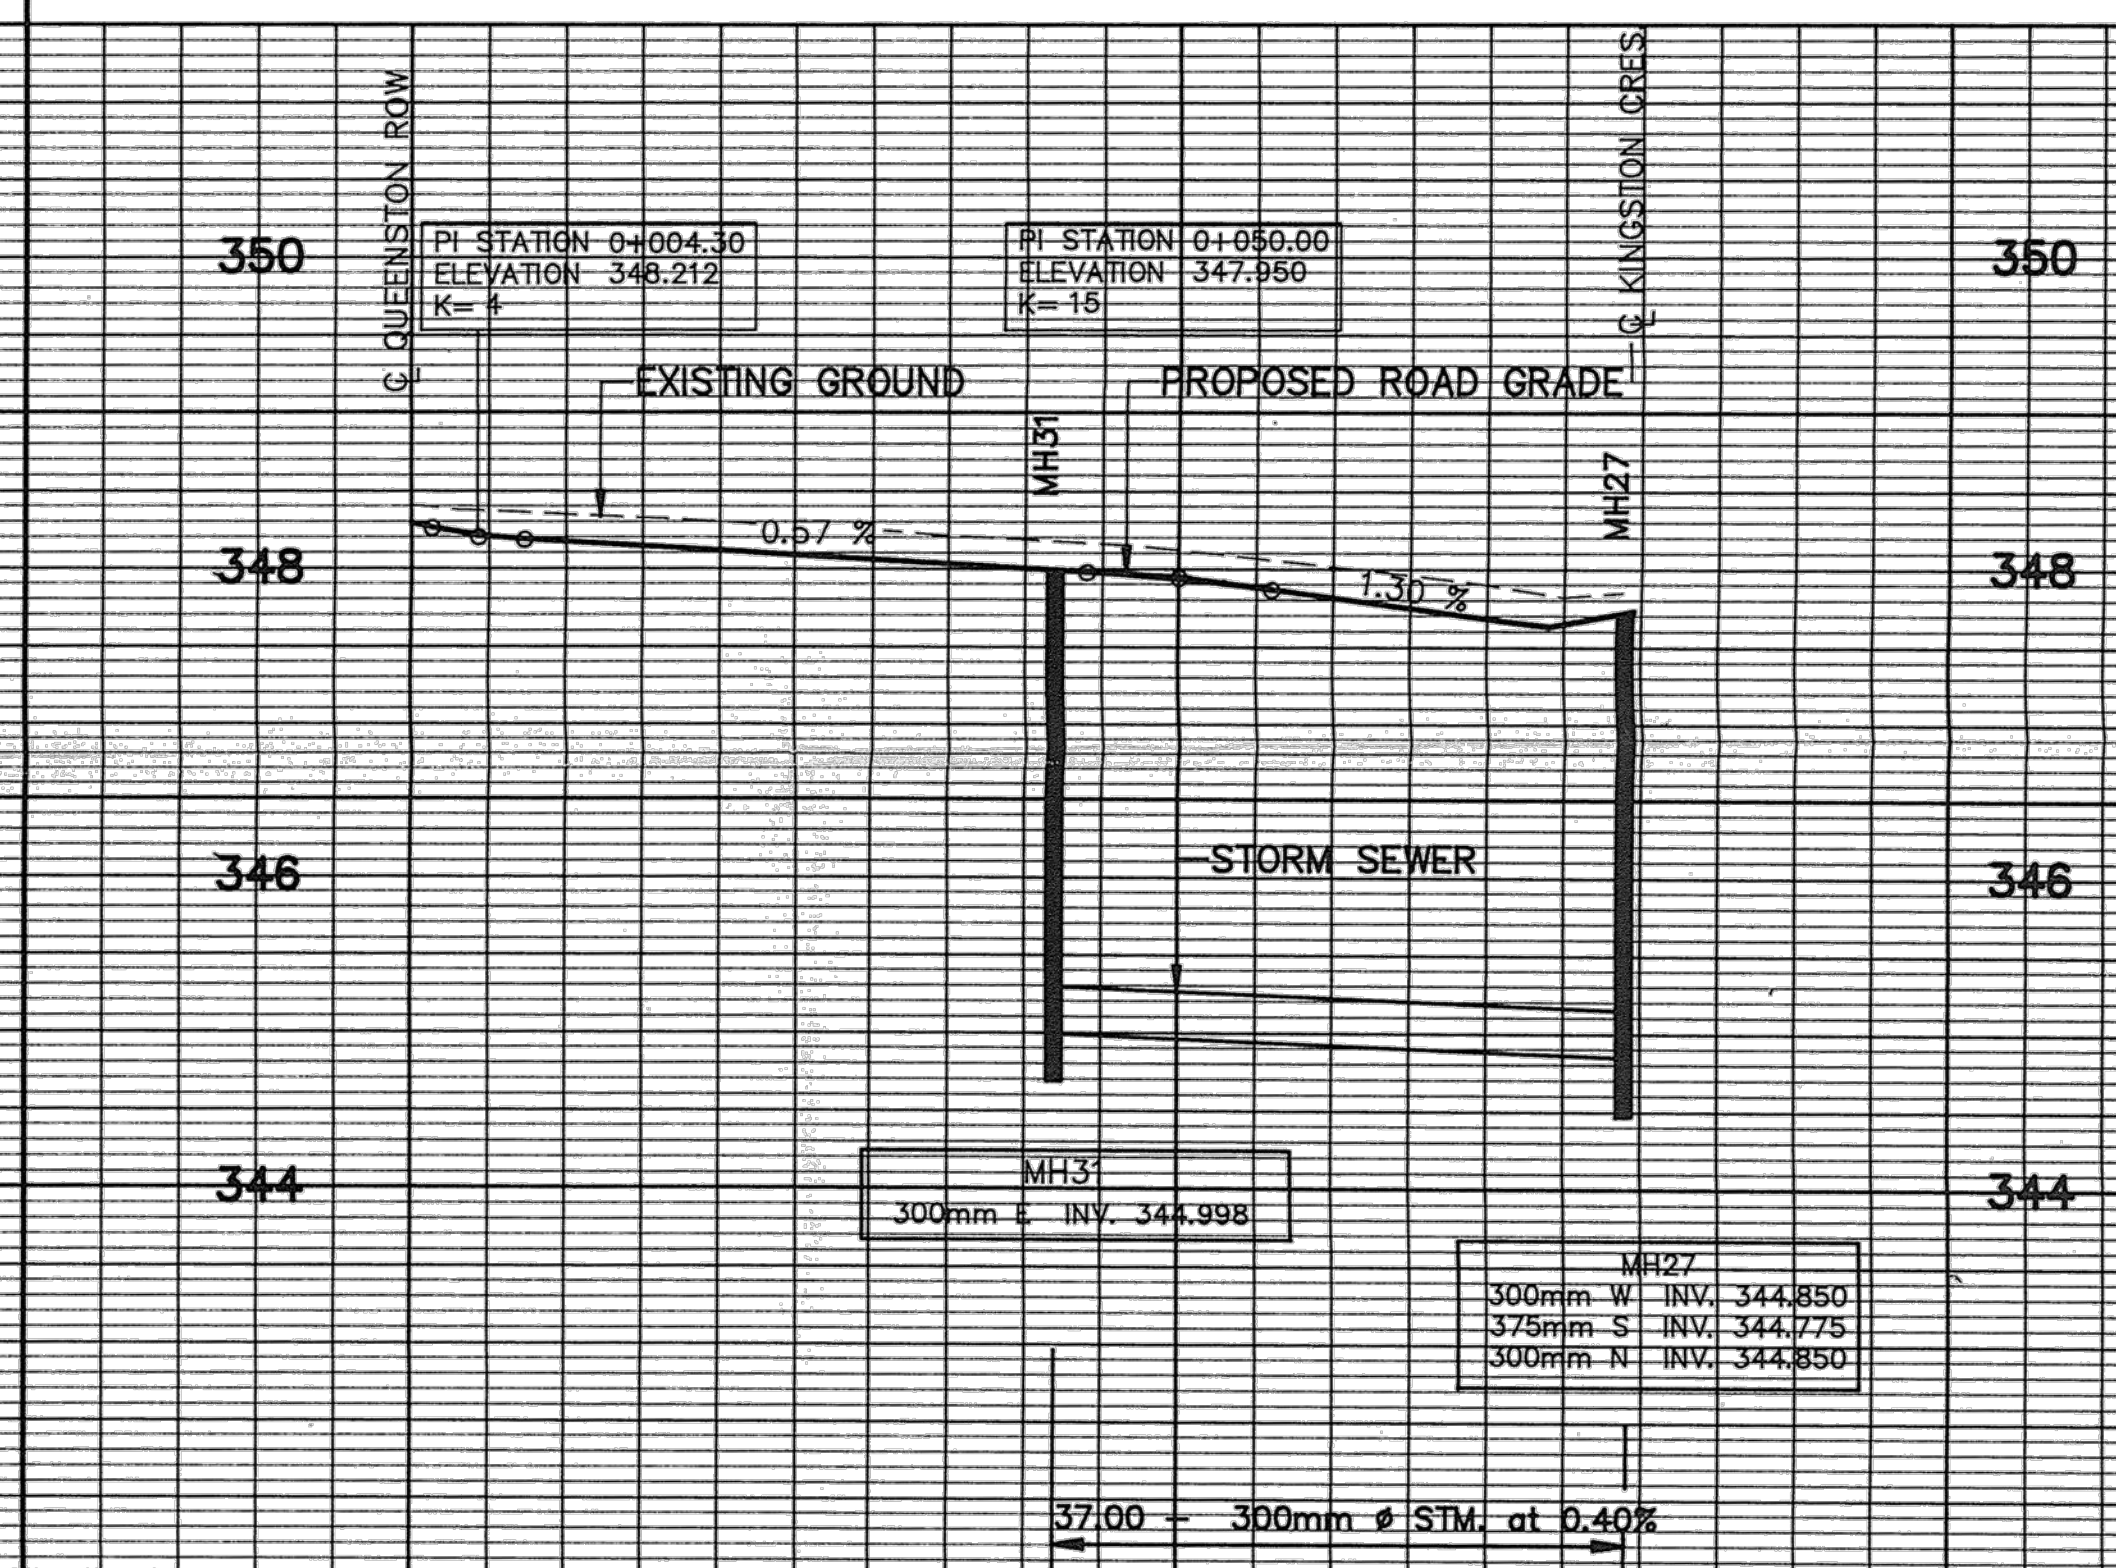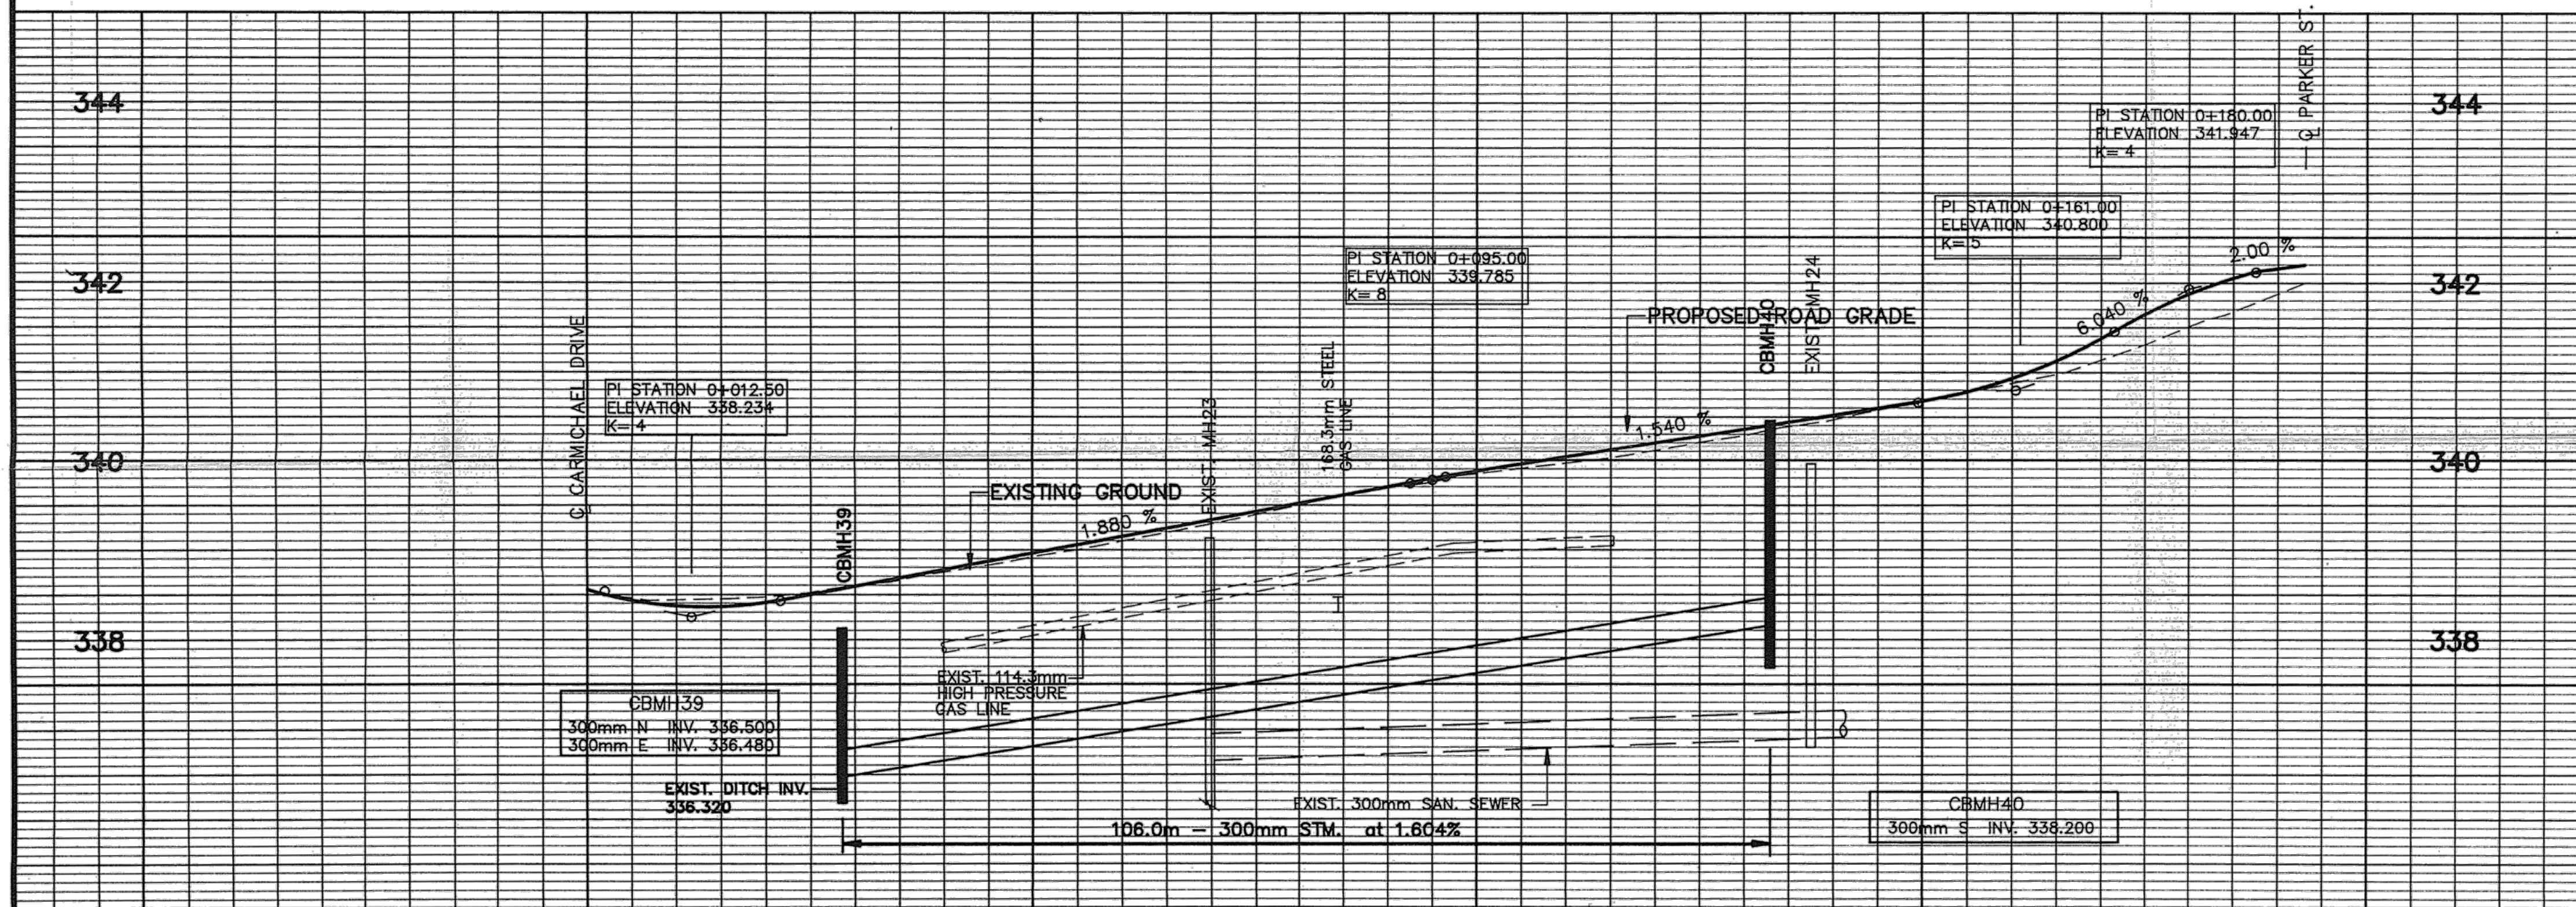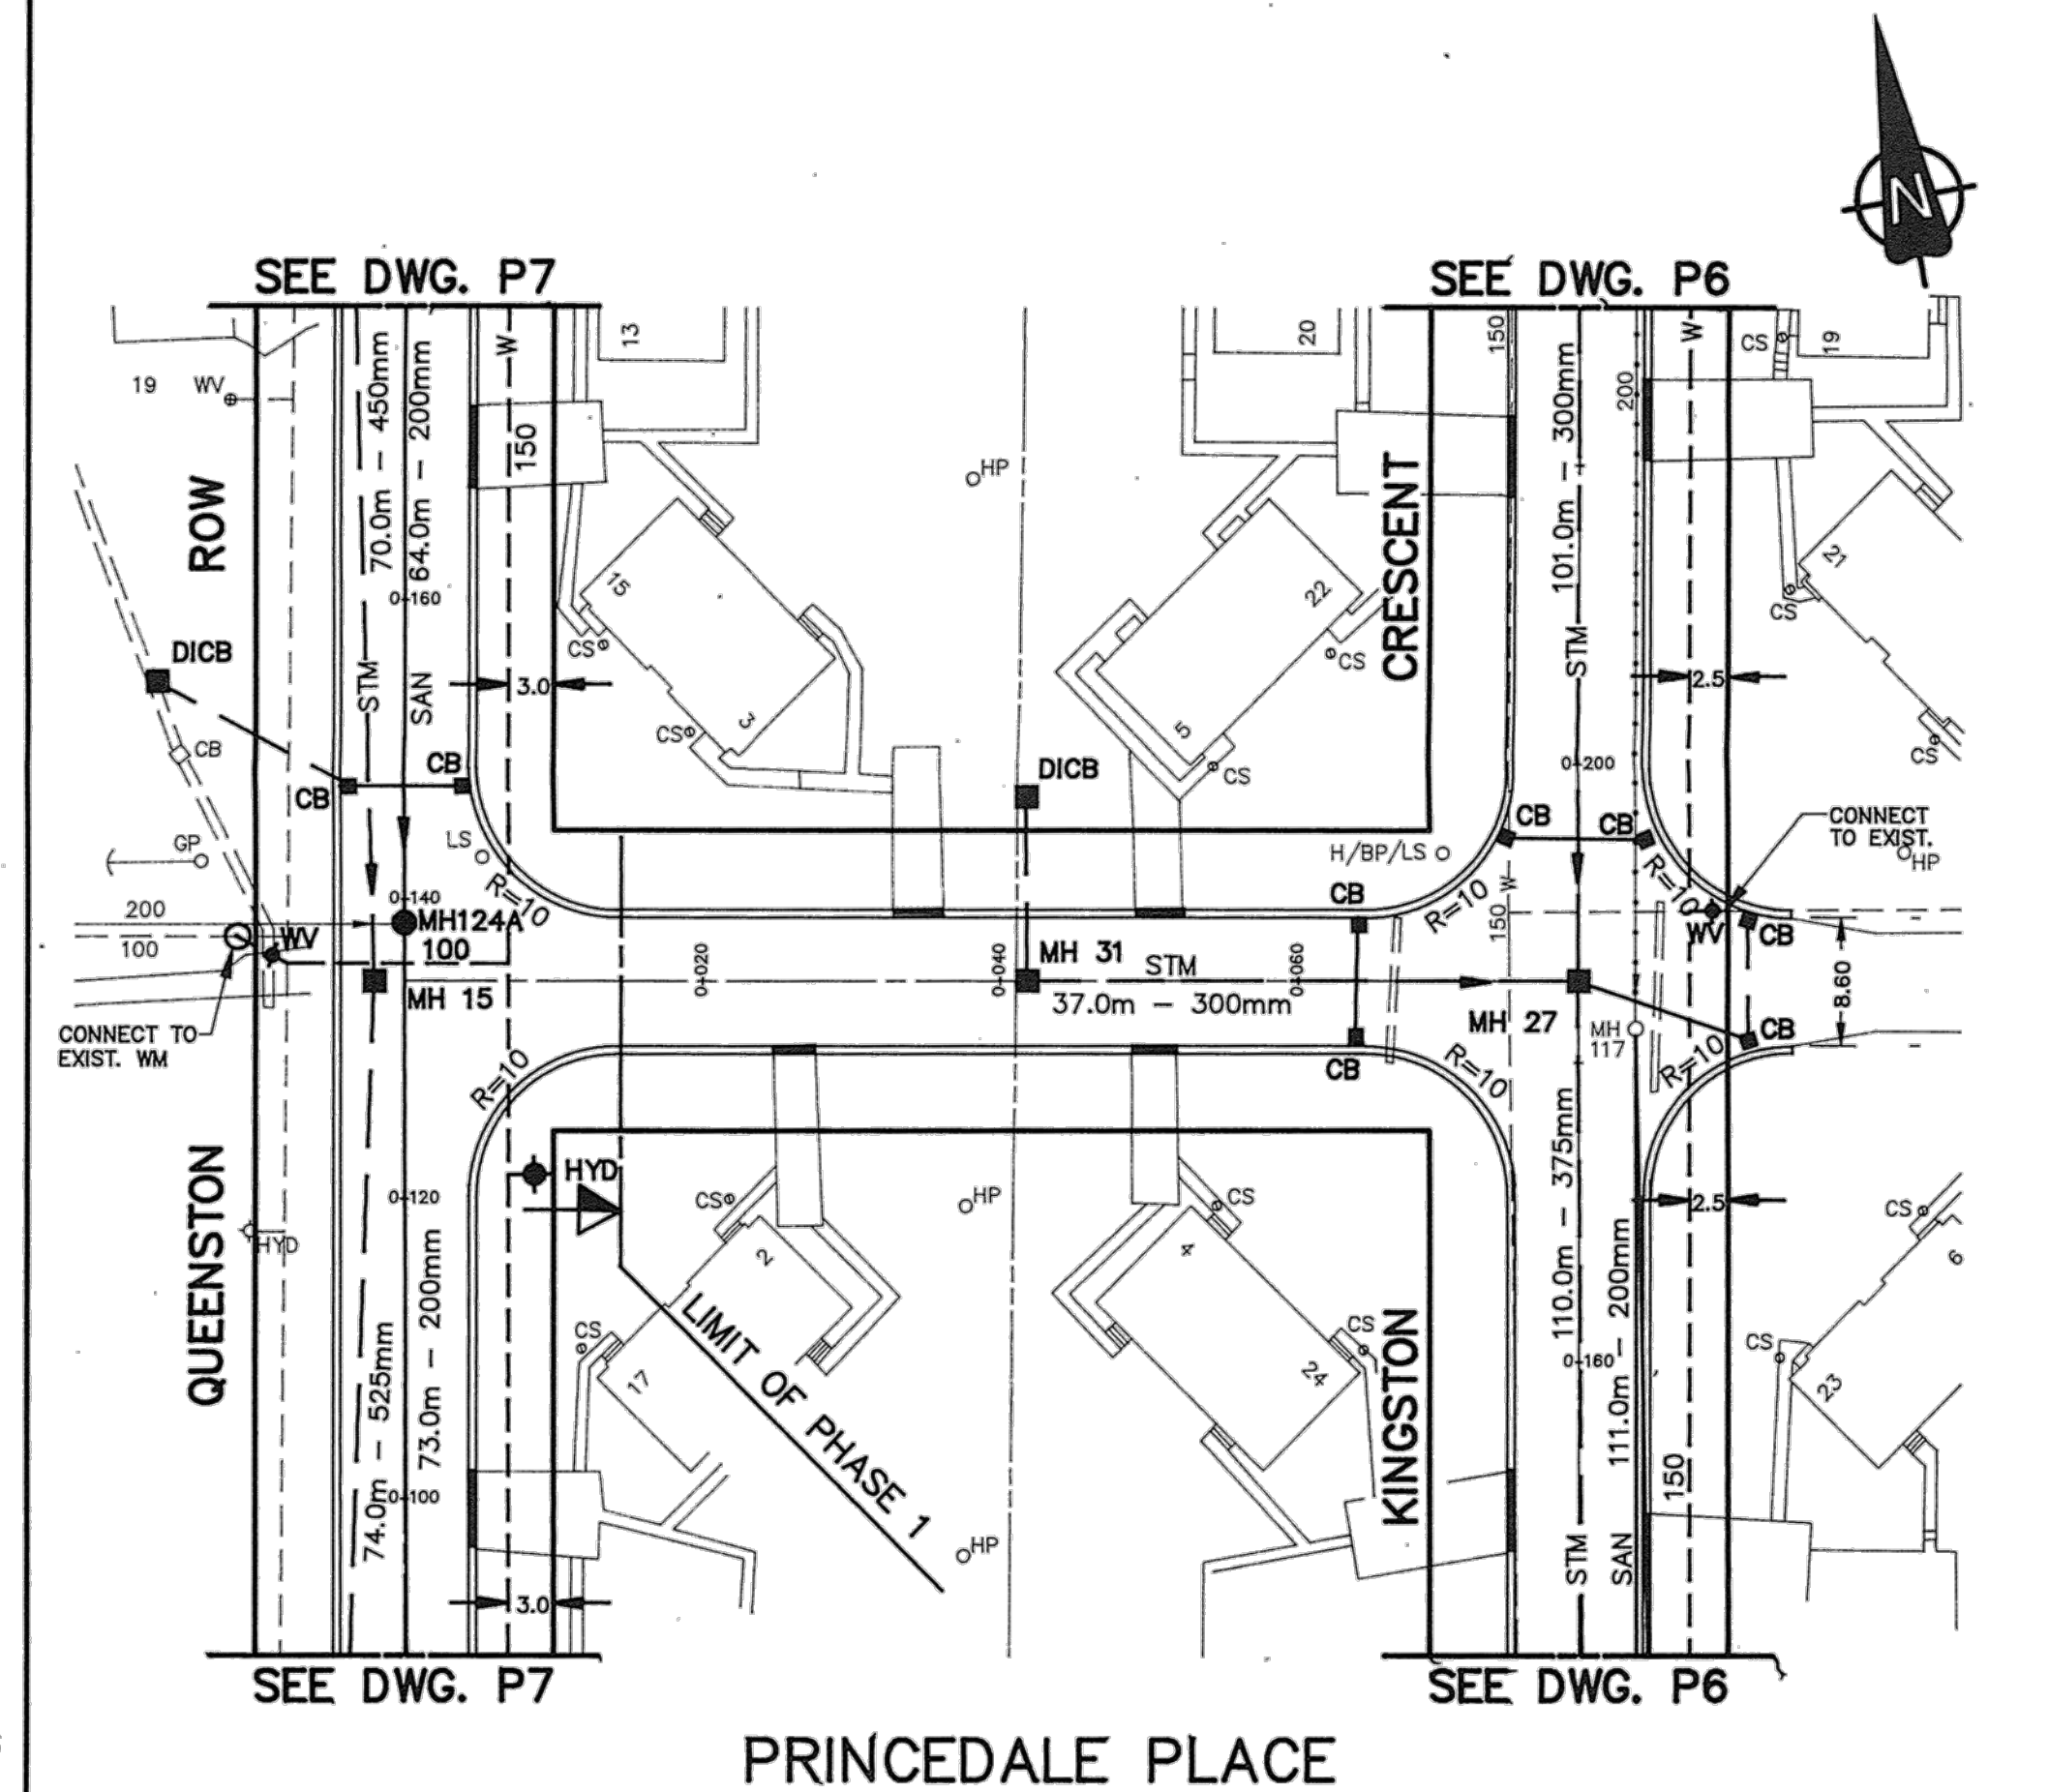

Chainage	Final Grade	Existing Grade
0+000	338.581	338.581
0+020	338.382	338.5
0+040	338.751	338.7
0+060	339.127	339.1
0+080	339.503	339.5
0+100	339.862	339.9
0+120	340.169	340.1
0+140	340.477	340.5
0+160	340.887	340.9
0+180	341.866	341.6
0+193.14	342.210	342.0
0+000	348.298	348.4
0+020	348.123	348.3
0+040	348.009	348.1
0+060	347.820	348.0
0+078.79	347.717	347.9

THE POSITION OF POLE LINES, CONDUITS, WATERMAINS, SEWERS, AND OTHER UNDERGROUND AND OVERGROUND UTILITIES AND STRUCTURES IS NOT NECESSARILY SHOWN ON THE CONTRACT DRAWINGS, AND, WHERE SHOWN, THE ACCURACY OF THE POSITION OF SUCH UTILITIES AND STRUCTURES IS NOT GUARANTEED. BEFORE STARTING WORK, THE CONTRACTOR WILL INFORM HIMSELF OF THE EXACT LOCATION OF ALL SUCH UTILITIES AND STRUCTURES, AND WILL ASSUME ALL LIABILITY FOR DAMAGE TO THEM.

No.	Revision	Date	Initial

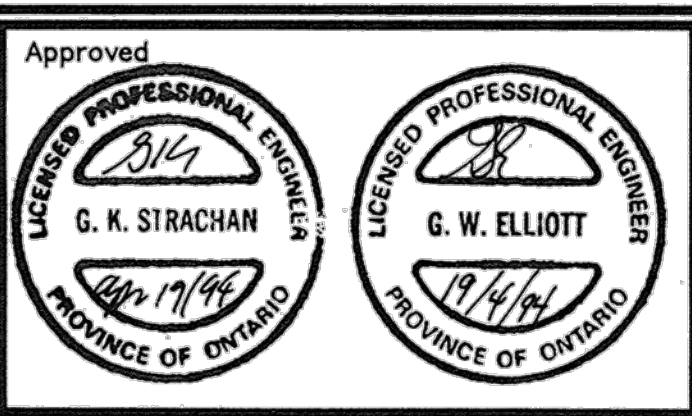

HYDRO PLANT APPROVED

[Signature]

NORTH BAY HYDRO

GAS PLANT APPROVED

[Signature]

CENTRA GAS CO.

BELL PLANT APPROVED

[Signature]

BELL TELEPHONE CO.

APR 20 1994

DATE

APR 19 1994


DATE

APRIL 20 1994

DATE

CITY OF NORTH BAY

CFB—MARRIED QUARTERS—HORNELL HEIGHTS
AYR ST. & PRINCEDALE PLACE
(0+000 TO 0+193.14)&(0+000 TO 0+078.79)

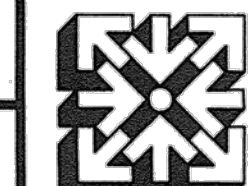

Proctor & Redfern Ltd.
Consulting Engineers & Planners
Toronto North Bay

Scale	HOR. 1: 500 VER. 1: 50	Drawn by AVD/JDK Ckd. By RAB/AER	Date MAR. 1994.
		Dwg. No.	A-402