
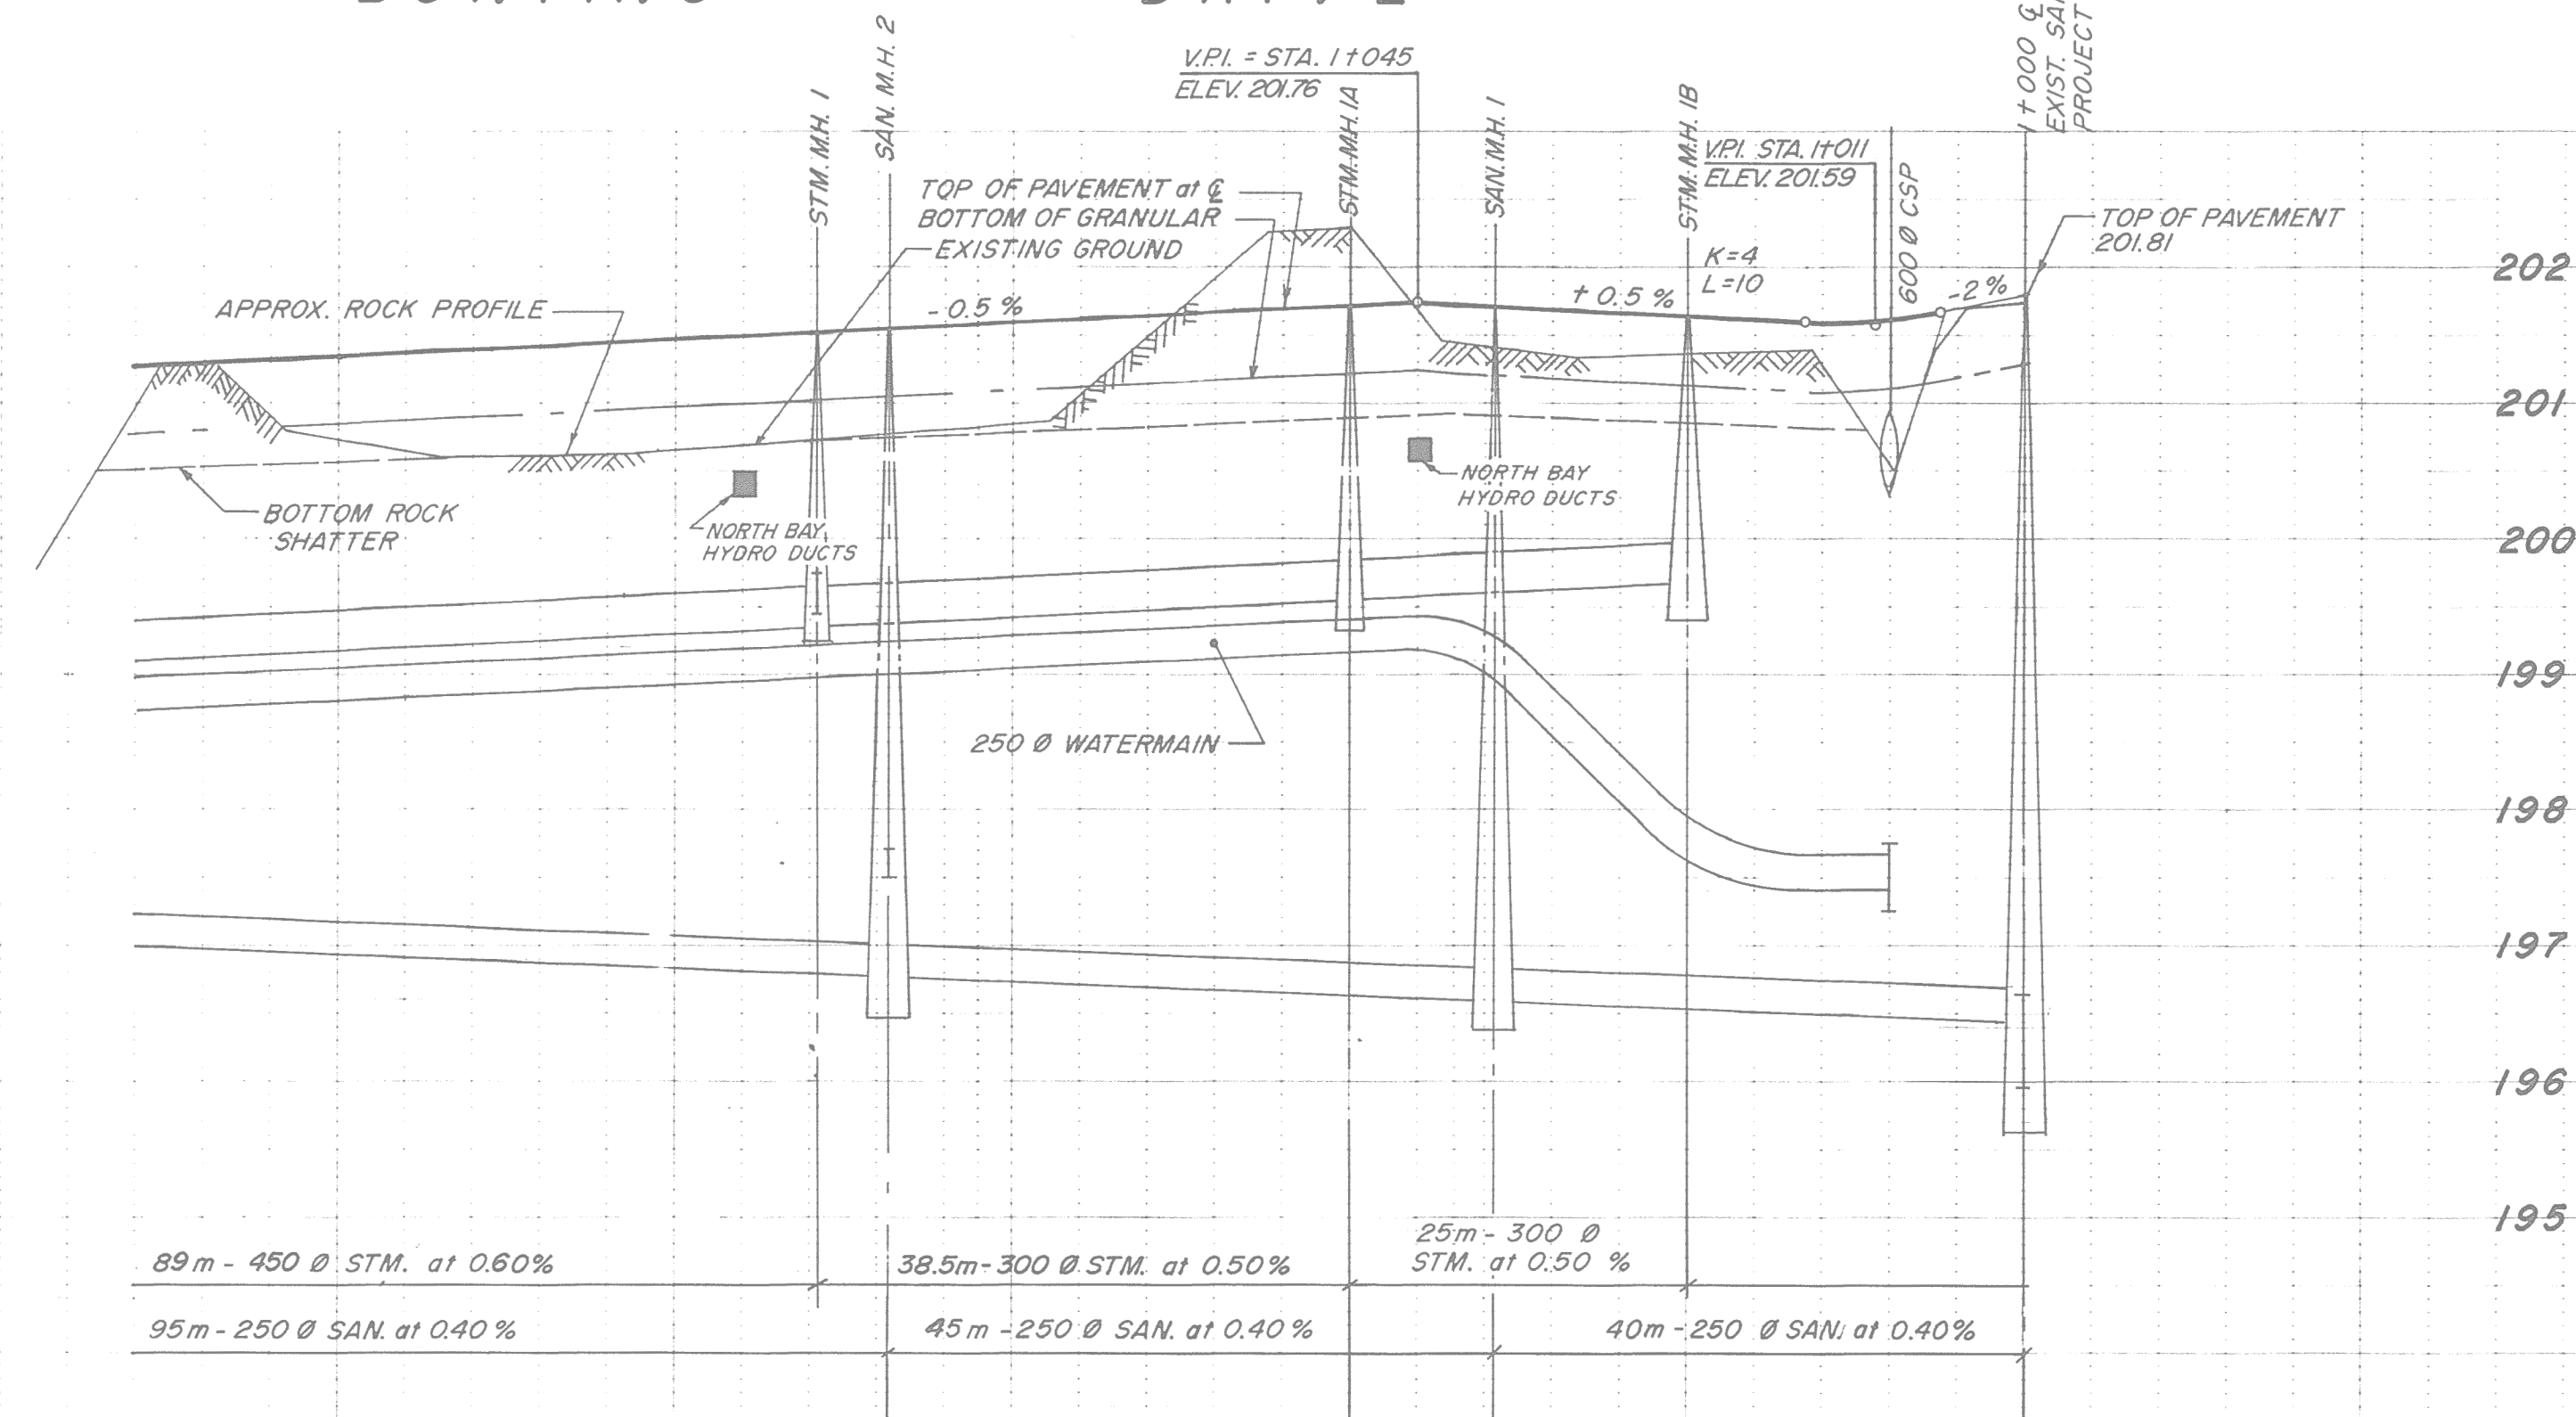
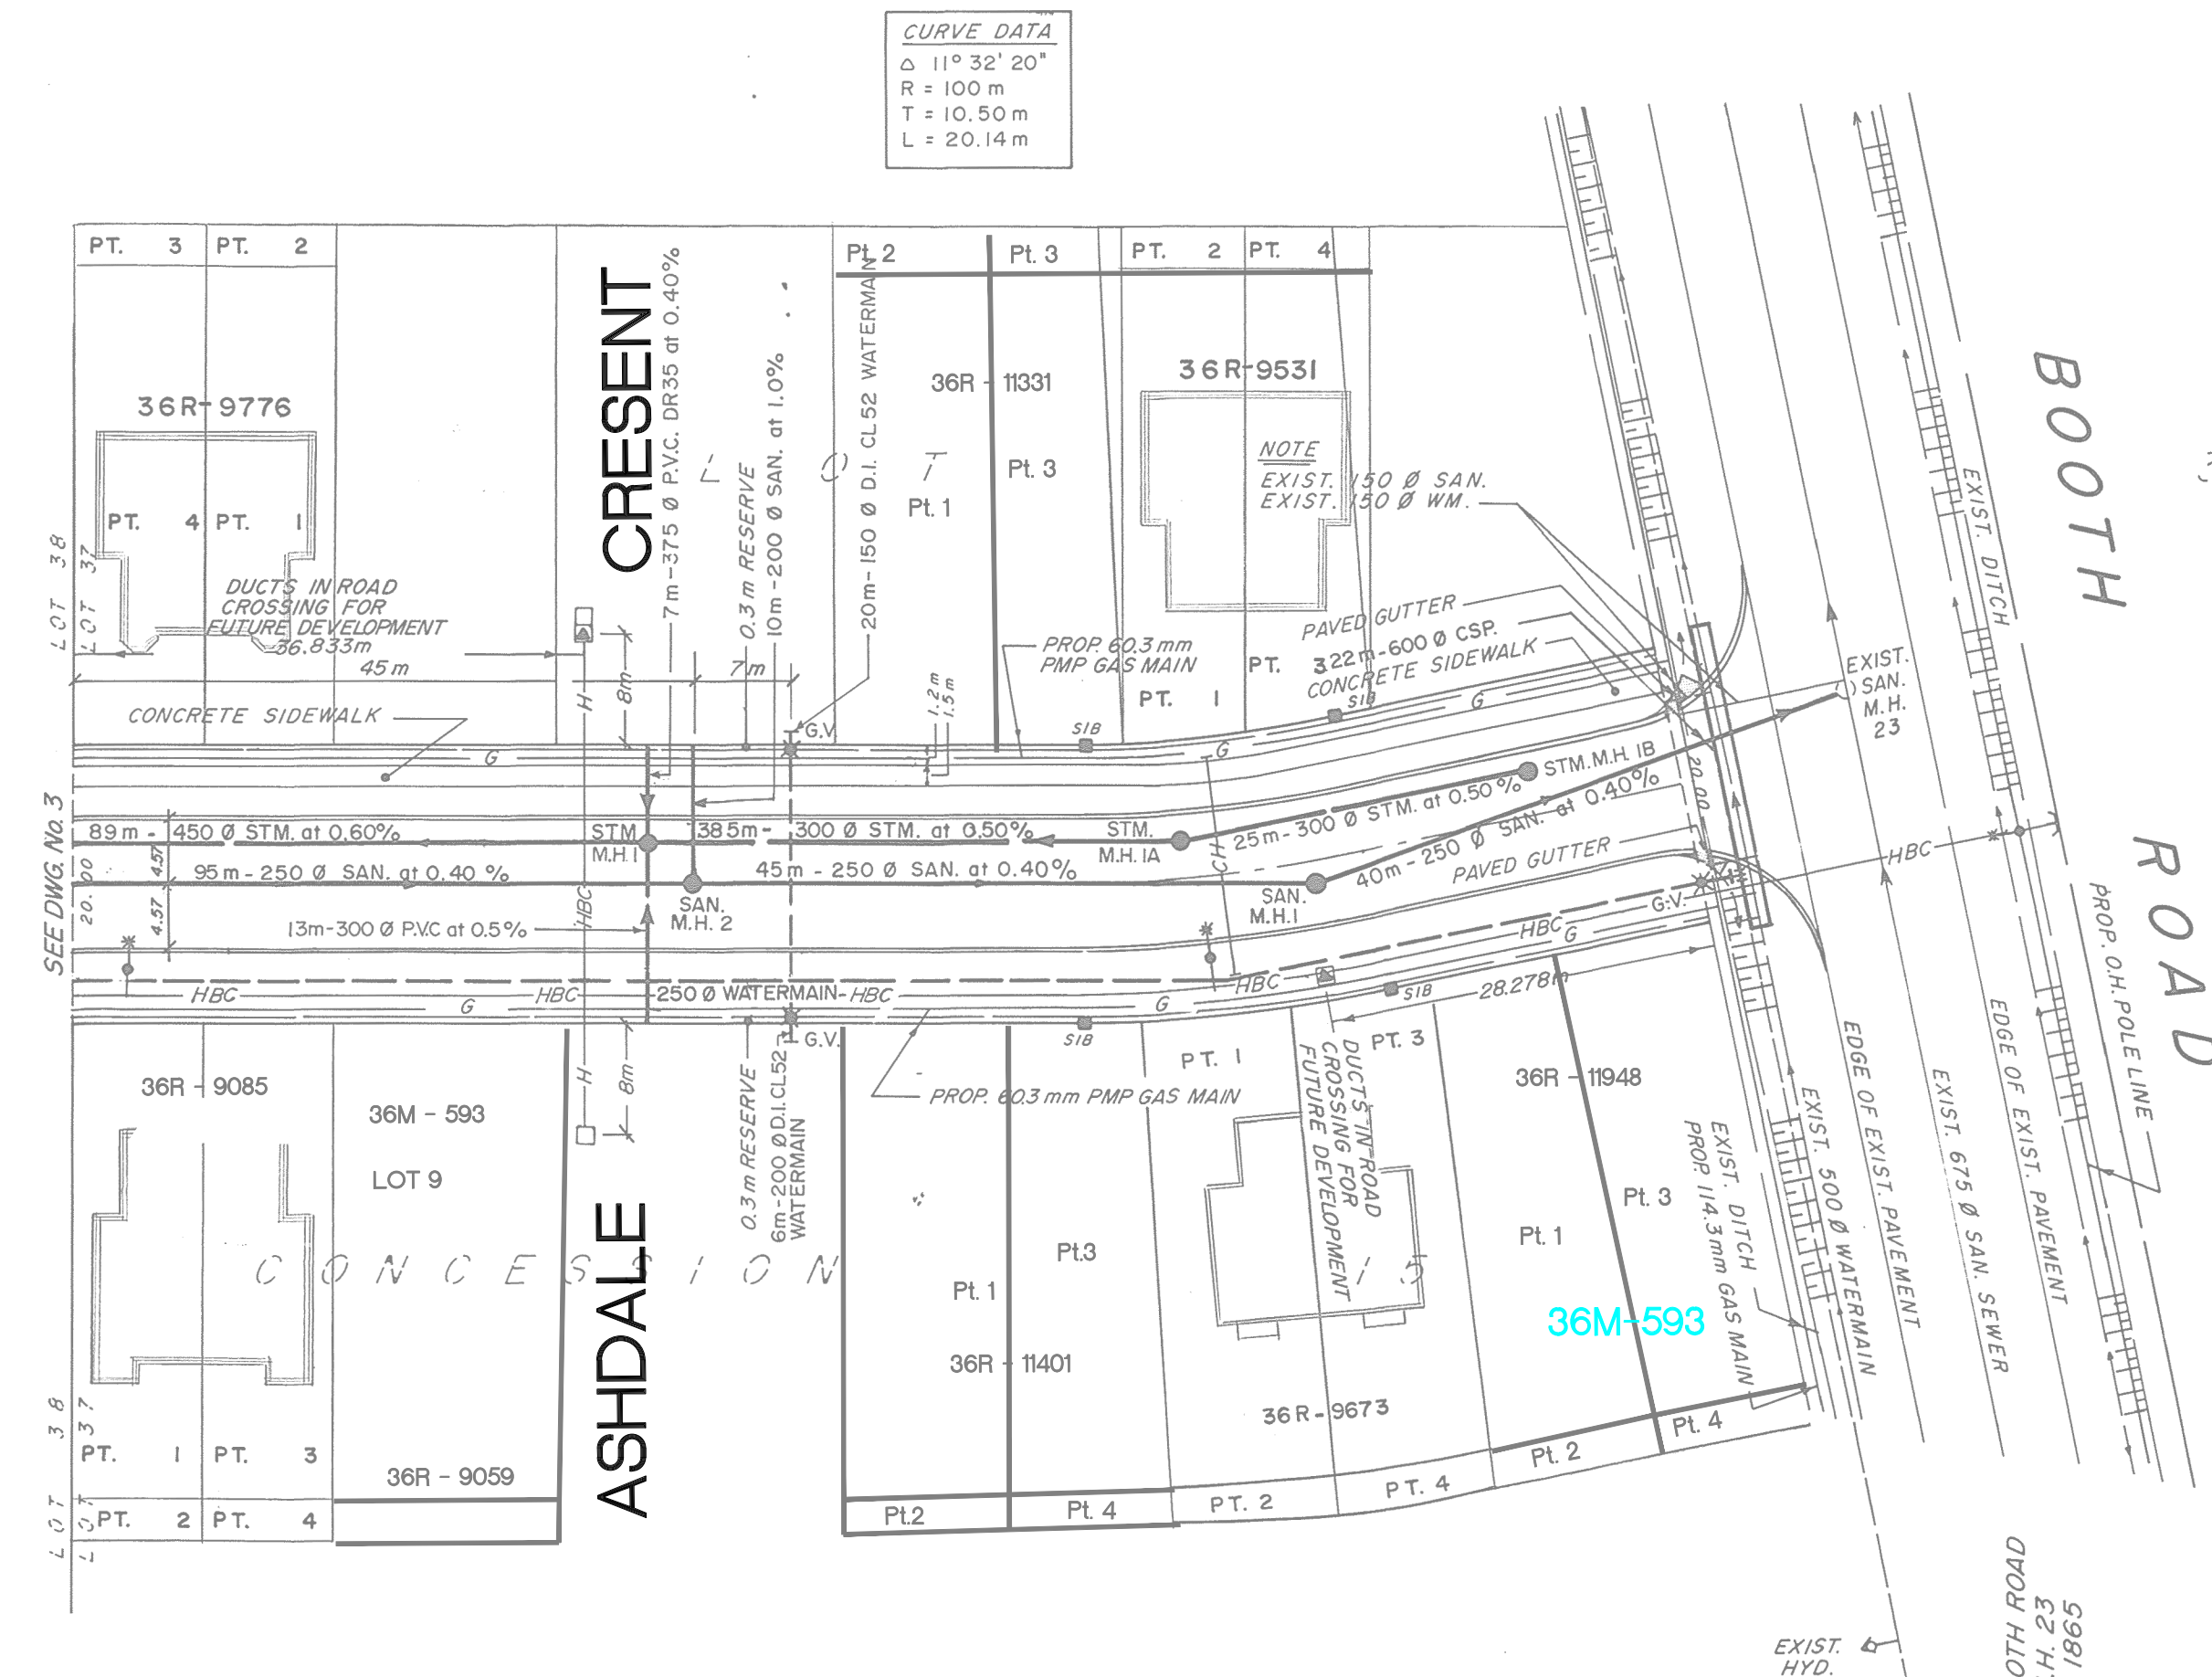
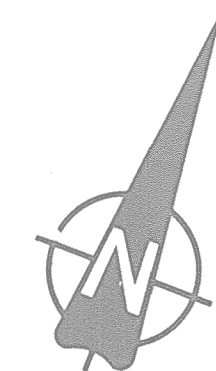


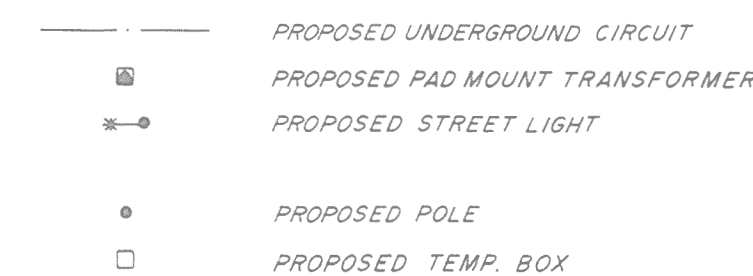

 ROAD CHAINAGE	1+150	1+100	1+050	1+045	1+017	1+011	1+006	1+000	 ROAD CHAINAGE
 TOP OF PAVEMENT	201.23	201.48	201.73	201.76	201.62	201.62	201.71	201.81	 TOP OF PAVEMENT
 STORM SEWER INVERT									 STORM SEWER INVERT
 SANITARY SEWER INVERT									 SANITARY SEWER INVERT
 TOP OF WATERMAIN	198.9	199.2	199.4	196.56					 TOP OF WATERMAIN

[illegible]

I. CAP OR PLUG ALL PIPE STUB ENDS, AND PLACE THRUST BLOCKS AT ENDS OF WATERMAINS

The information contained on this drawing may be based upon data provided by others and may not have been verified by either as-constructed drawings or an Ontario Land Surveyor. The City of North Bay cannot accept responsibility for any errors or omissions on any information shown herein. Field verification, land surveys or excavation (with City approvals) may be required to determine actual location of any and all utilities or property lines.

GAS PLANT APPROVED		CATV PLANT APPROVED	
<u>DCH</u>	<u>June 15/90</u>	<u>Ben Lawrence</u>	<u>06/15/90</u>
ICG UTILITIES/ (ONTARIO) LTD.	DATE	MACLEAN HUNTER CABLE TV	DATE

HYDRO PLANT APPROVED		BELL PLANT APPROVED	
<u>Dan Hapner</u>	<u>June 5/90</u>	<u>[Signature]</u>	<u>9/04/16</u>
NORTH BAY HYDRO	DATE	BELL CANADA LTD.	DATE

R.J.O.	Registered Plans Added.	May'07	5
M.B.B.	INCREASE STORM SEWER DIAMETERS	FEB8/91	4
M.B.B.	NOTE 1.	JAN.31/91	3
M.B.B.	ADD CATCH BASIN LEAD STUBS+080 B+080	JAN.31/91	2
M.B.B.	RELOCATE SANITARY M.H. 1	JAN.31/91	1
APP'D BY	DETAILS	DATE	Nº

APP'D BY	DETAILS	DATE	NR
REVISIONS			




RECOMMENDED BY	APPROVED BY
----------------	-------------

EDWARD K. SAUNDERS LTD.

HERON PARK SUBDIVISION

*BUNTING DRIVE
STAGE I*

northland
engineering
limited

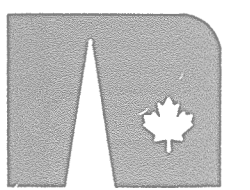

Consulting Engineers and Planners

NORTH BAY		SUDBURY		TIMMINS	
DRAWN BY:		DATE:			
<i>S.e.T.</i>		<i>FEBRUARY 1990</i>			
CHECKED BY:		SCALE:			
<i>M.B.B./B.F.D.</i>		<i>HOR. 1:500</i> <i>VERT. 1:50</i>			
FIELD BOOK:					
OFFICE	PROJECT NO	DRAWING NO		REV.	
<i>NORTH BAY</i>	<i>2906</i>	<i>B-1301</i>			