

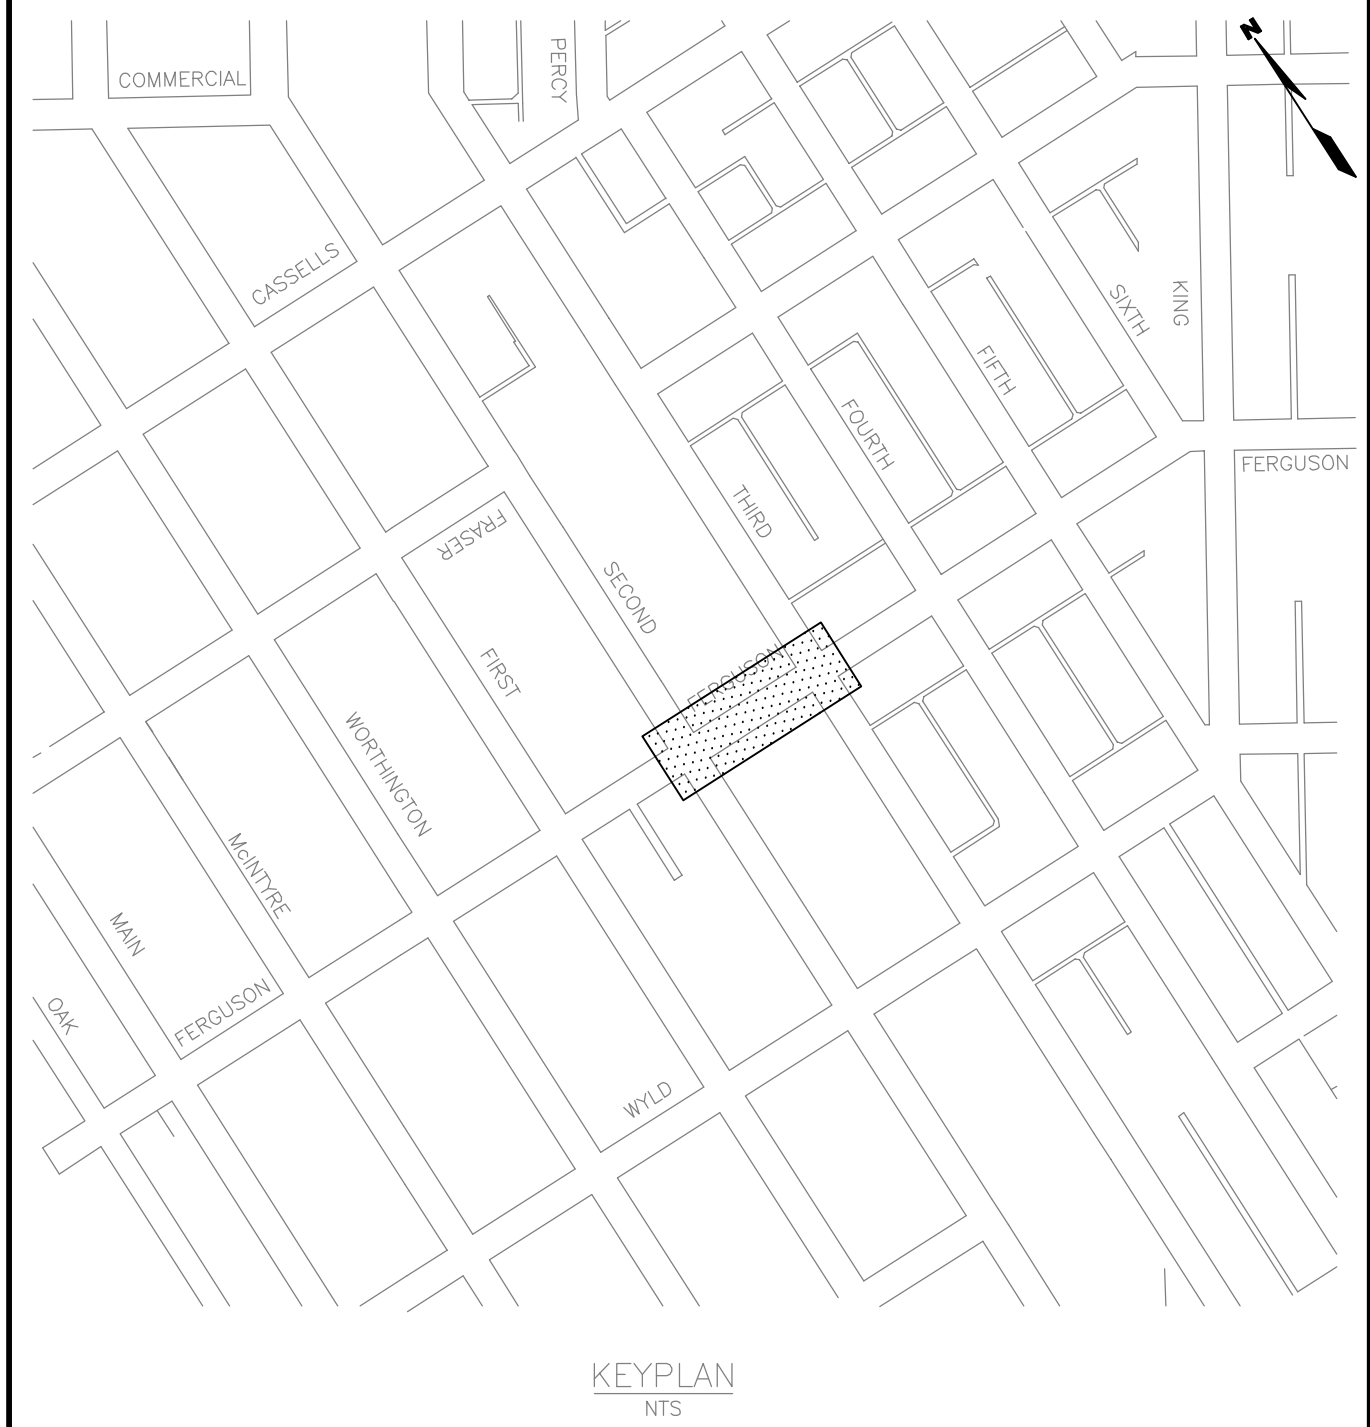
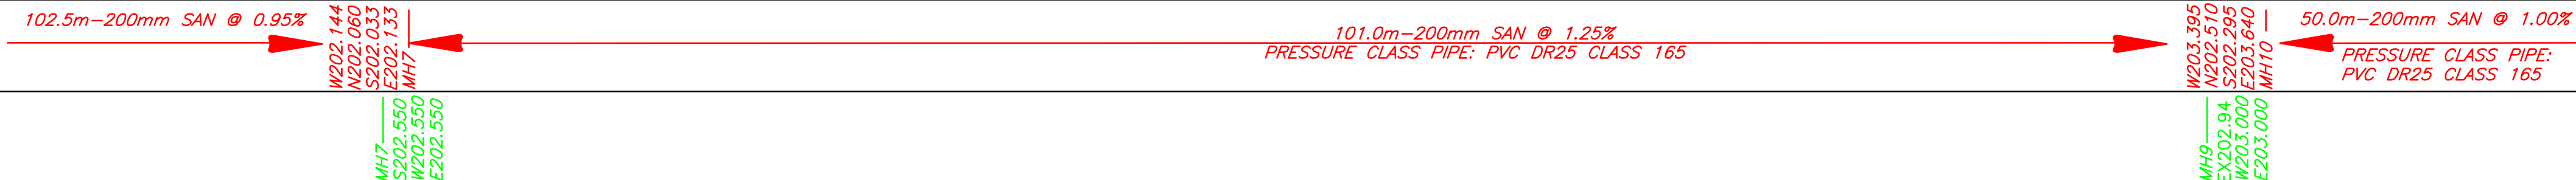


FERGUSON STREET

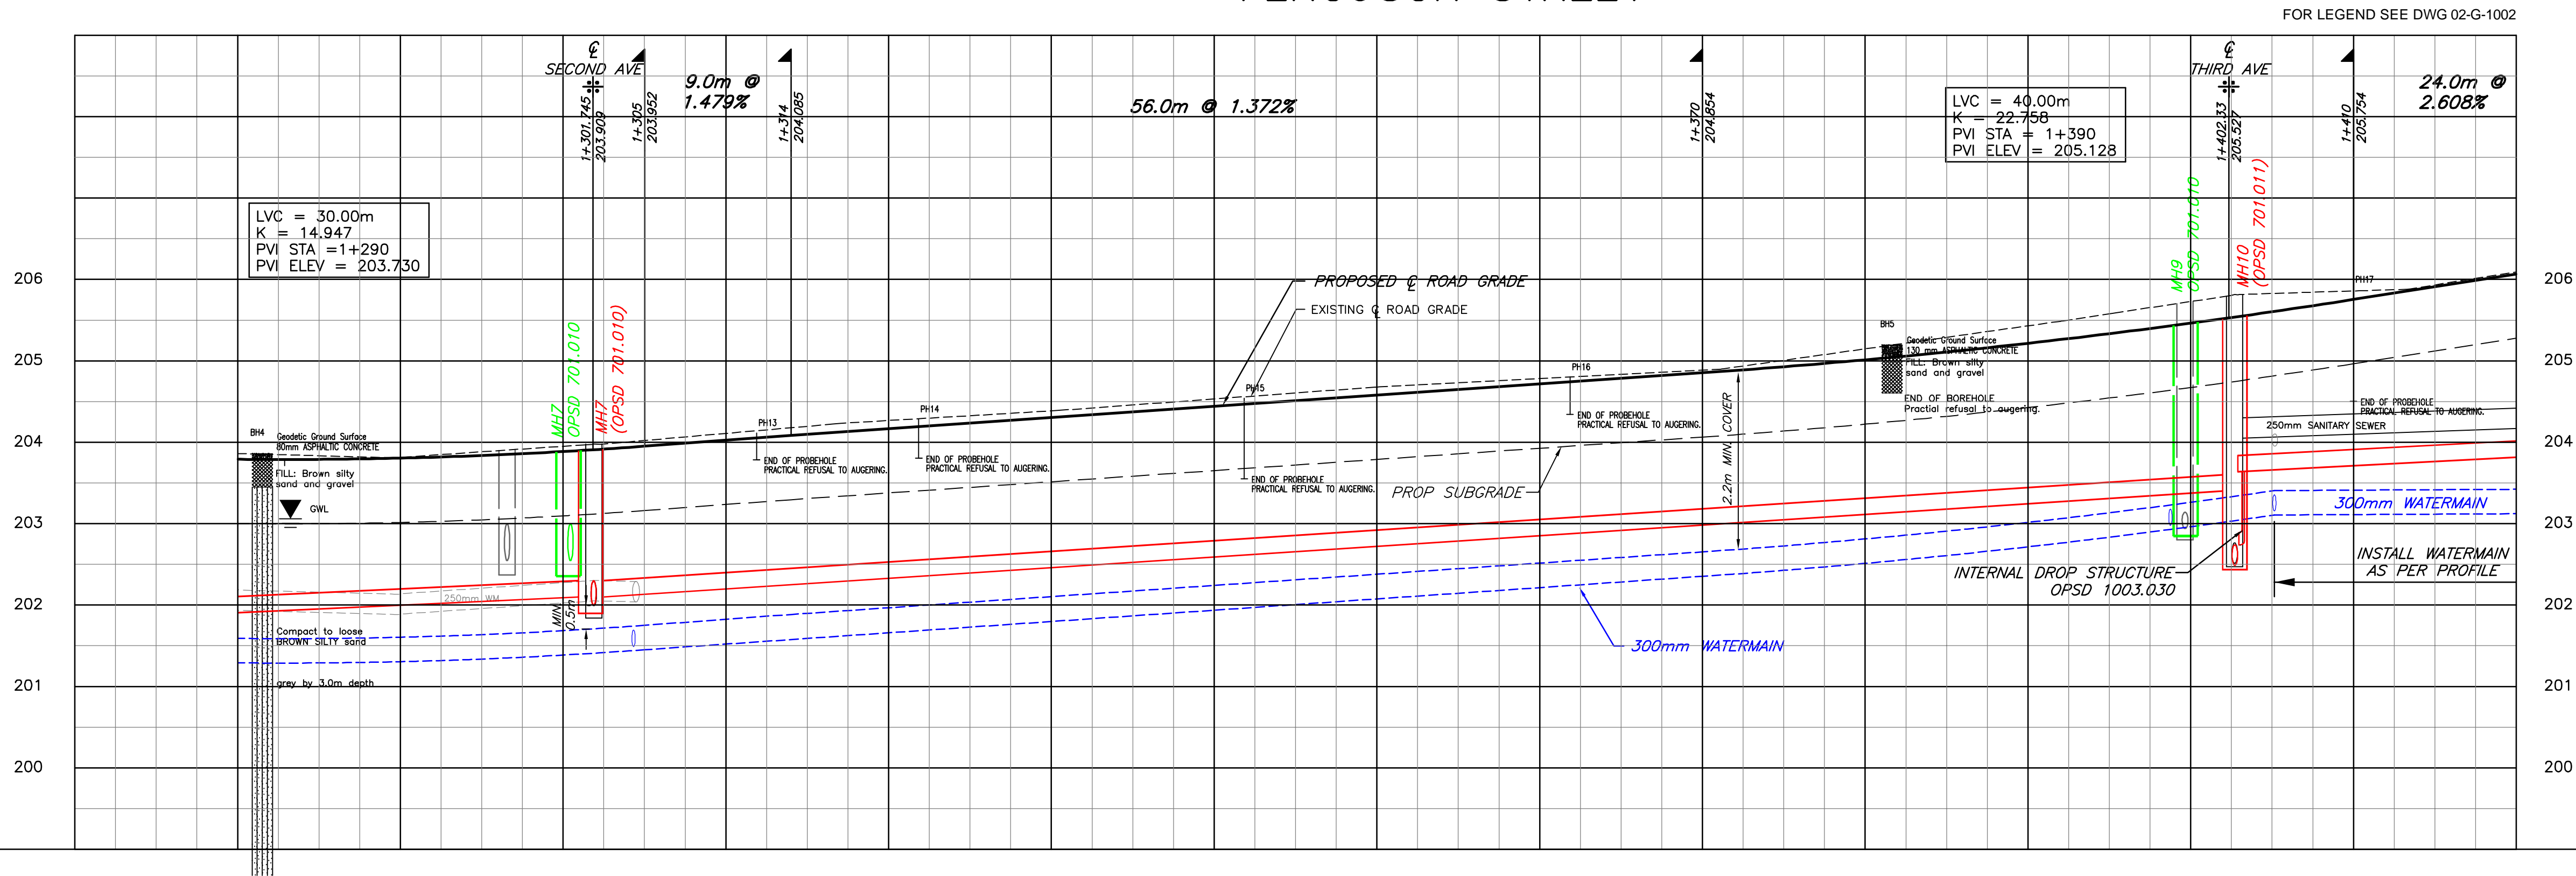

D	14/09/02	ISSUED FOR CONSTRUCTION	GM	BM	GM	DD			
C	14/07/05	ISSUED FOR TENDER	GM	BM	GM	DD			
B	14/06/13	DRAWINGS ISSUED TO CITY FOR REVIEW	GM	BM	GM	DD			
A	14/04/17	PRELIMINARY DRAWINGS ISSUED TO THE CITY	GM	BM	GM	DD			
I/R	YY/MM/DD	ISSUE/REVISION DESCRIPTION	DRN	CHK	DES	ENG	IDR	APP	

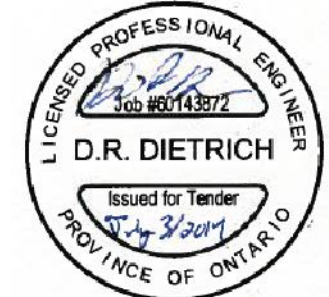

DO NOT SCALE THIS DOCUMENT.
ALL MEASUREMENTS MUST BE OBTAINED FROM STATED DIMENSIONS.
© 2014 AECOM CANADA LTD. ALL RIGHTS RESERVED.
THIS DOCUMENT IS PROTECTED BY COPYRIGHT LAW AND MAY NOT BE REPRODUCED IN ANY MANNER, OR FOR ANY PURPOSE EXCEPT BY THE WRITTEN PERMISSION OF AECOM CANADA LTD.



CITY OF NORTH BAY Ferguson Street Reconstruction Phase II		
Ferguson Street Sta 1+280 to Sta 1+420		
PROJECT NUMBER	DRAWING NUMBER	ISSUE/REVISION
60143872	F-29B	D