
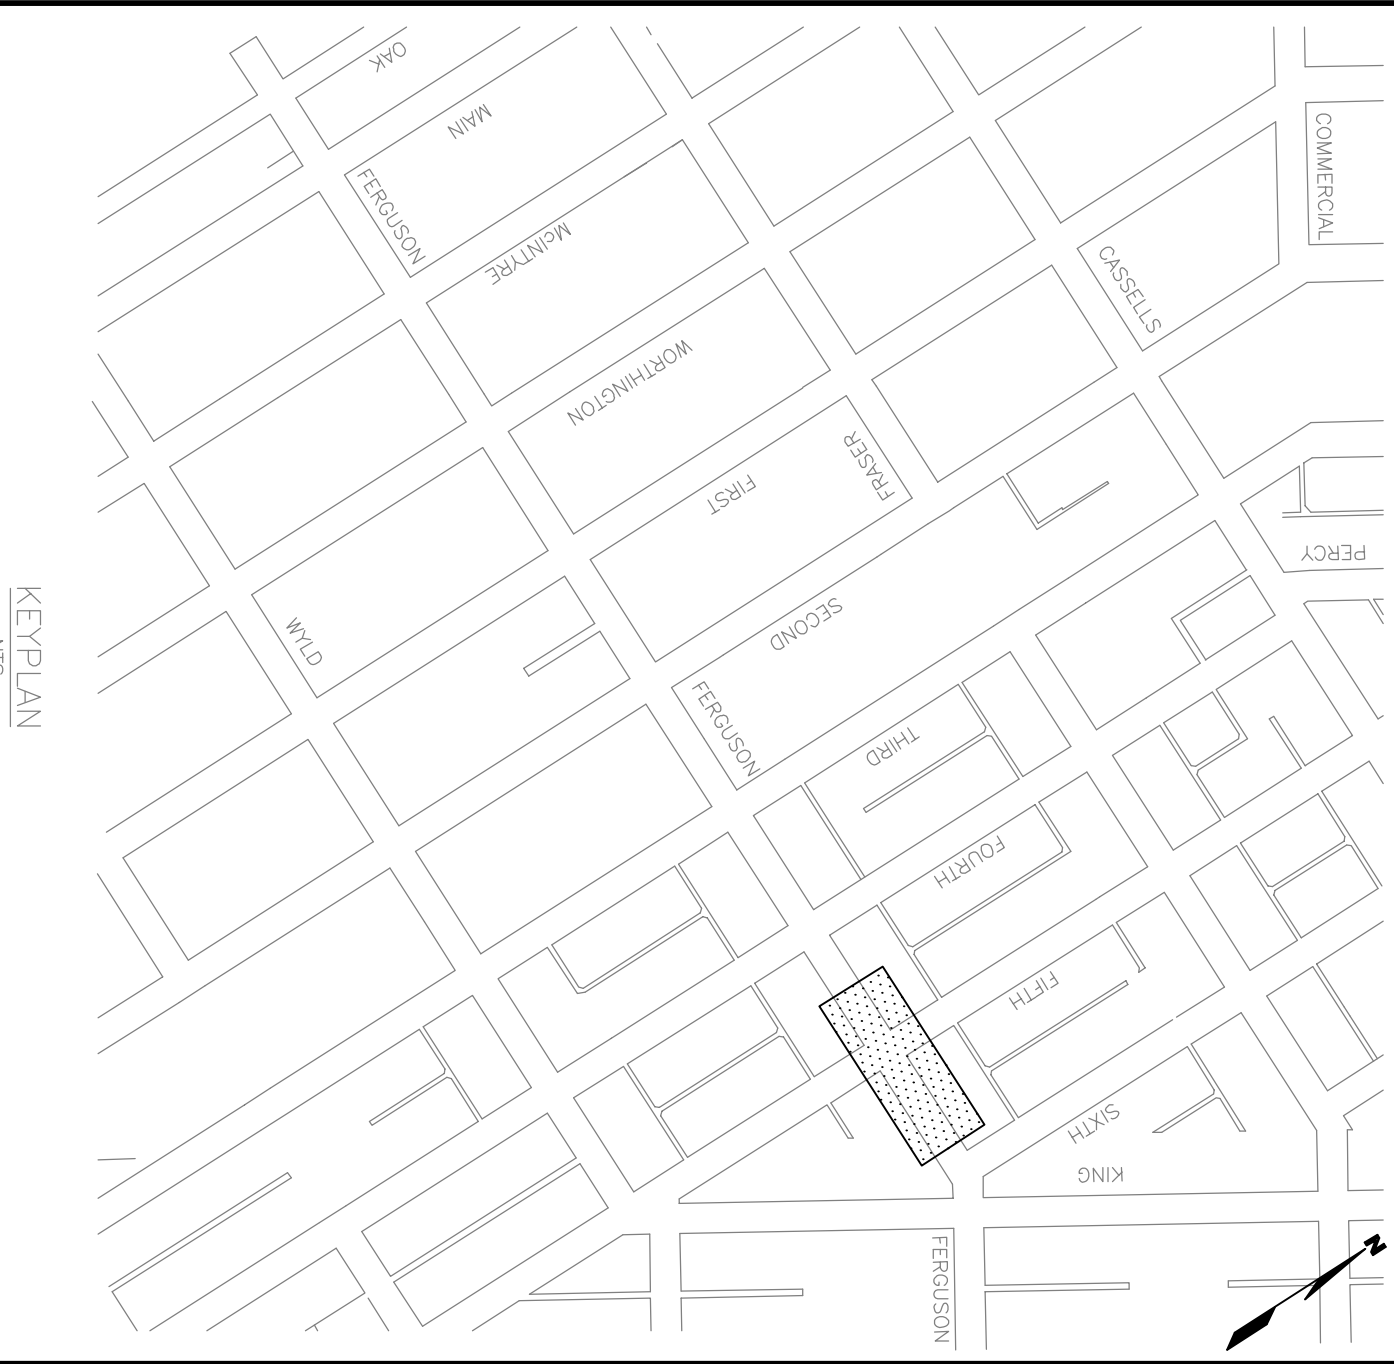
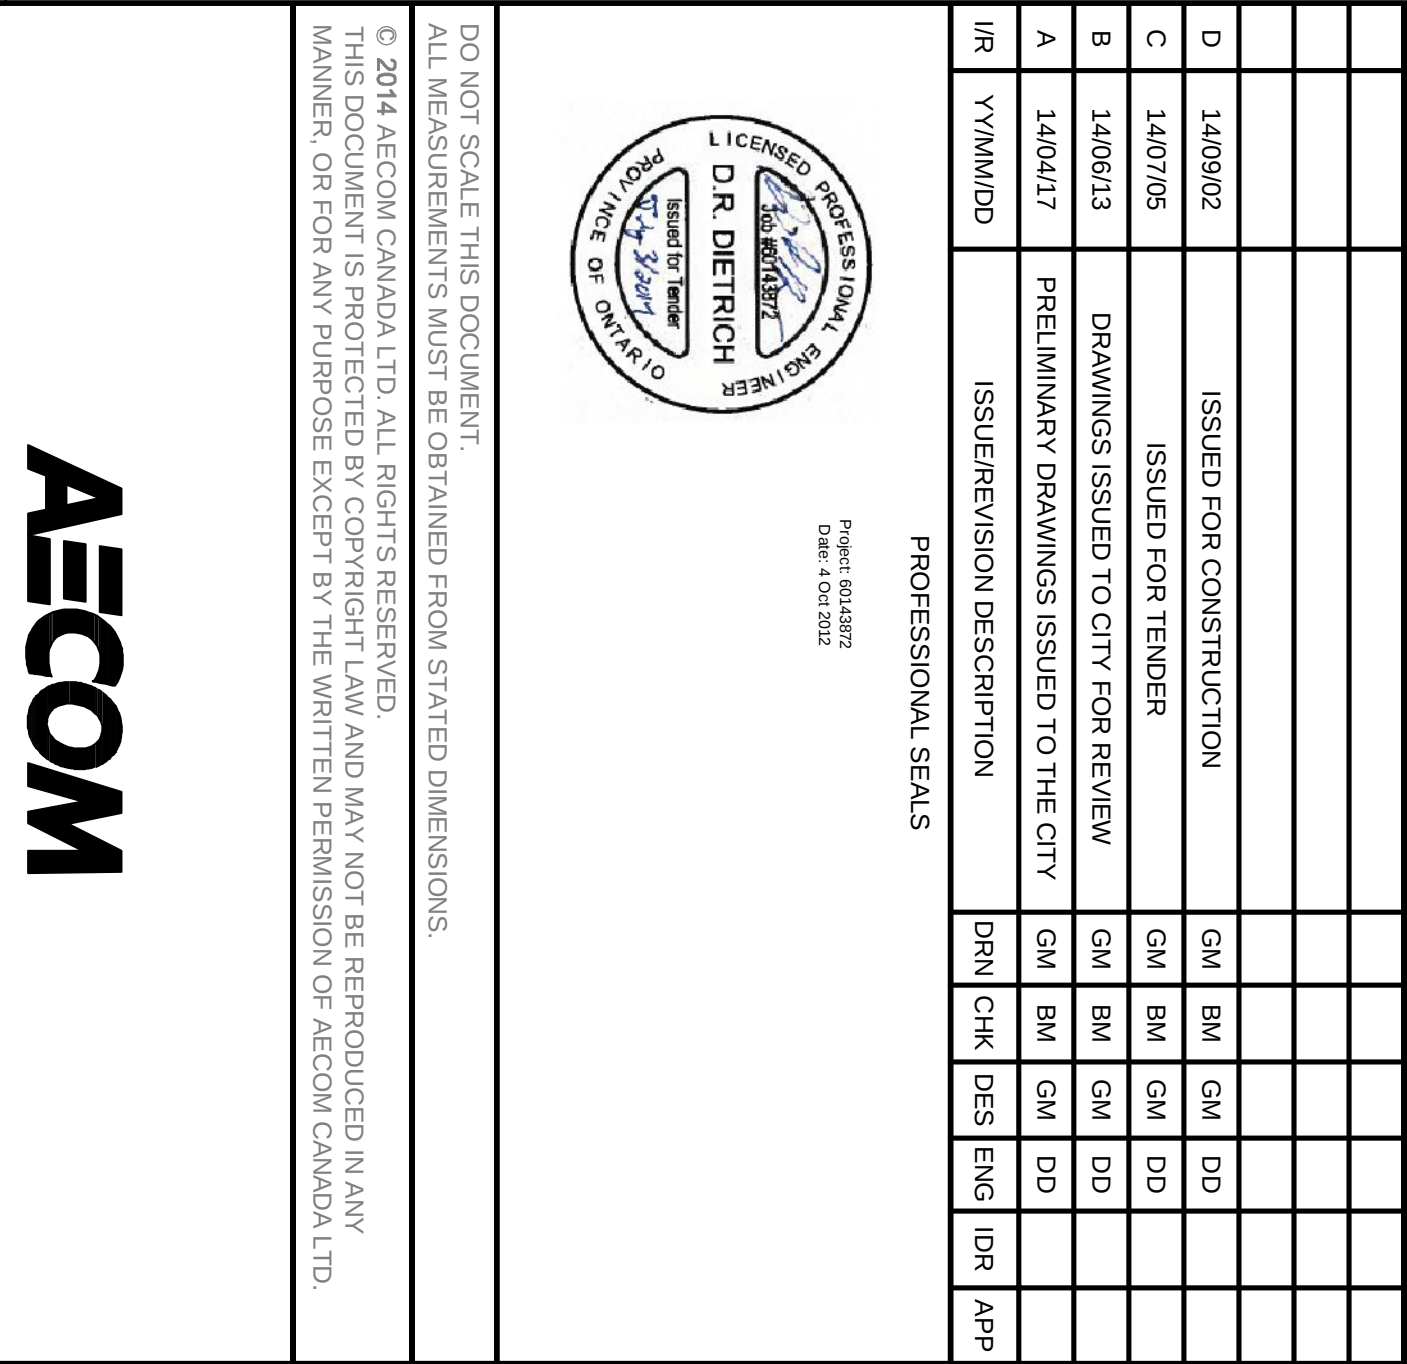


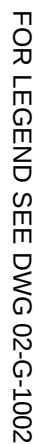

AECOM

CITY OF NORTH BAY
Ferguson Street Reconstruction Phase II

Ferguson Street
Sta 1+540 to Sta 1+579.309

PROJECT NUMBER
60143872

DRAWING NUMBER

F-29D

ISSUE/REVISION

D