


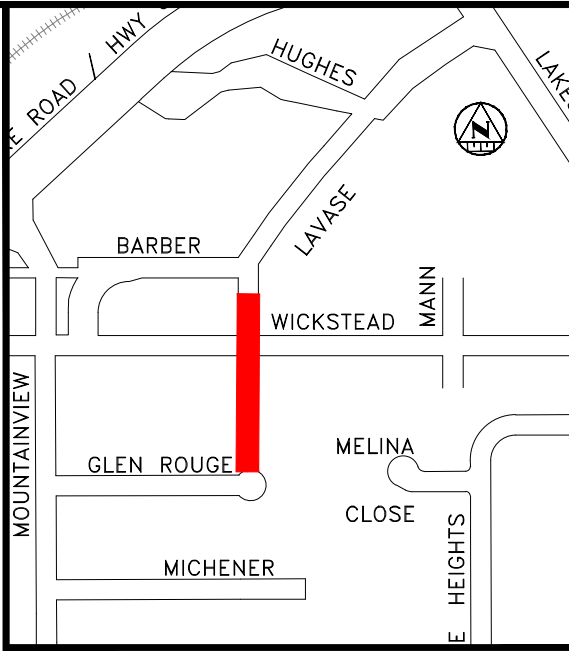

KEY PLAN

NOTES

1. THE UTILITIES INFORMATION CONTAINED ON THIS DRAWING MAY BE BASED UPON DATA PROVIDED BY OTHERS AND MAY NOT HAVE BEEN VERIFIED BY EITHER AS-CONSTRUCTED DRAWINGS OR AN ONTARIO LAND SURVEYOR. THE CITY OF NORTH BAY CANNOT ACCEPT RESPONSIBILITY FOR ERRORS OR OMISSIONS ON ANY INFORMATION SHOWN HEREIN. FIELD VERIFICATION, LAND SURVEYS OR EXCAVATION (WITH CITY APPROVALS) MAY BE REQUIRED TO DETERMINE ACTUAL LOCATION OF ANY AND ALL UTILITIES OR PROPERTY LINES.
2. REFER TO DETAILS PAGE FOR DRAWING LEGEND.

REVISIONS

No.	Date	By	Description
1	Jan 15 2019	DPN	Issued for Approvals



LAVASE ROAD RECONSTRUCTION

NEW CONSTRUCTION

Lavase Road Easement

Sta. 0+180 to Sta. 0+360

designer DPN	checked by: RP
date 08/1/2018	approved by: RP
scale 1:250	drawing number L-228
	drawing set 7 of 10

