
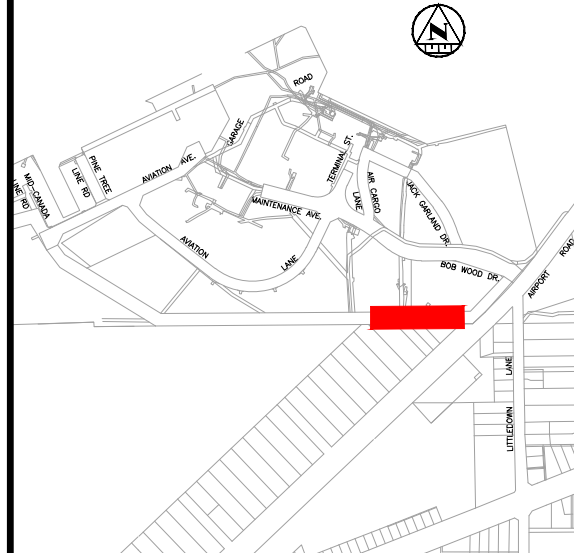


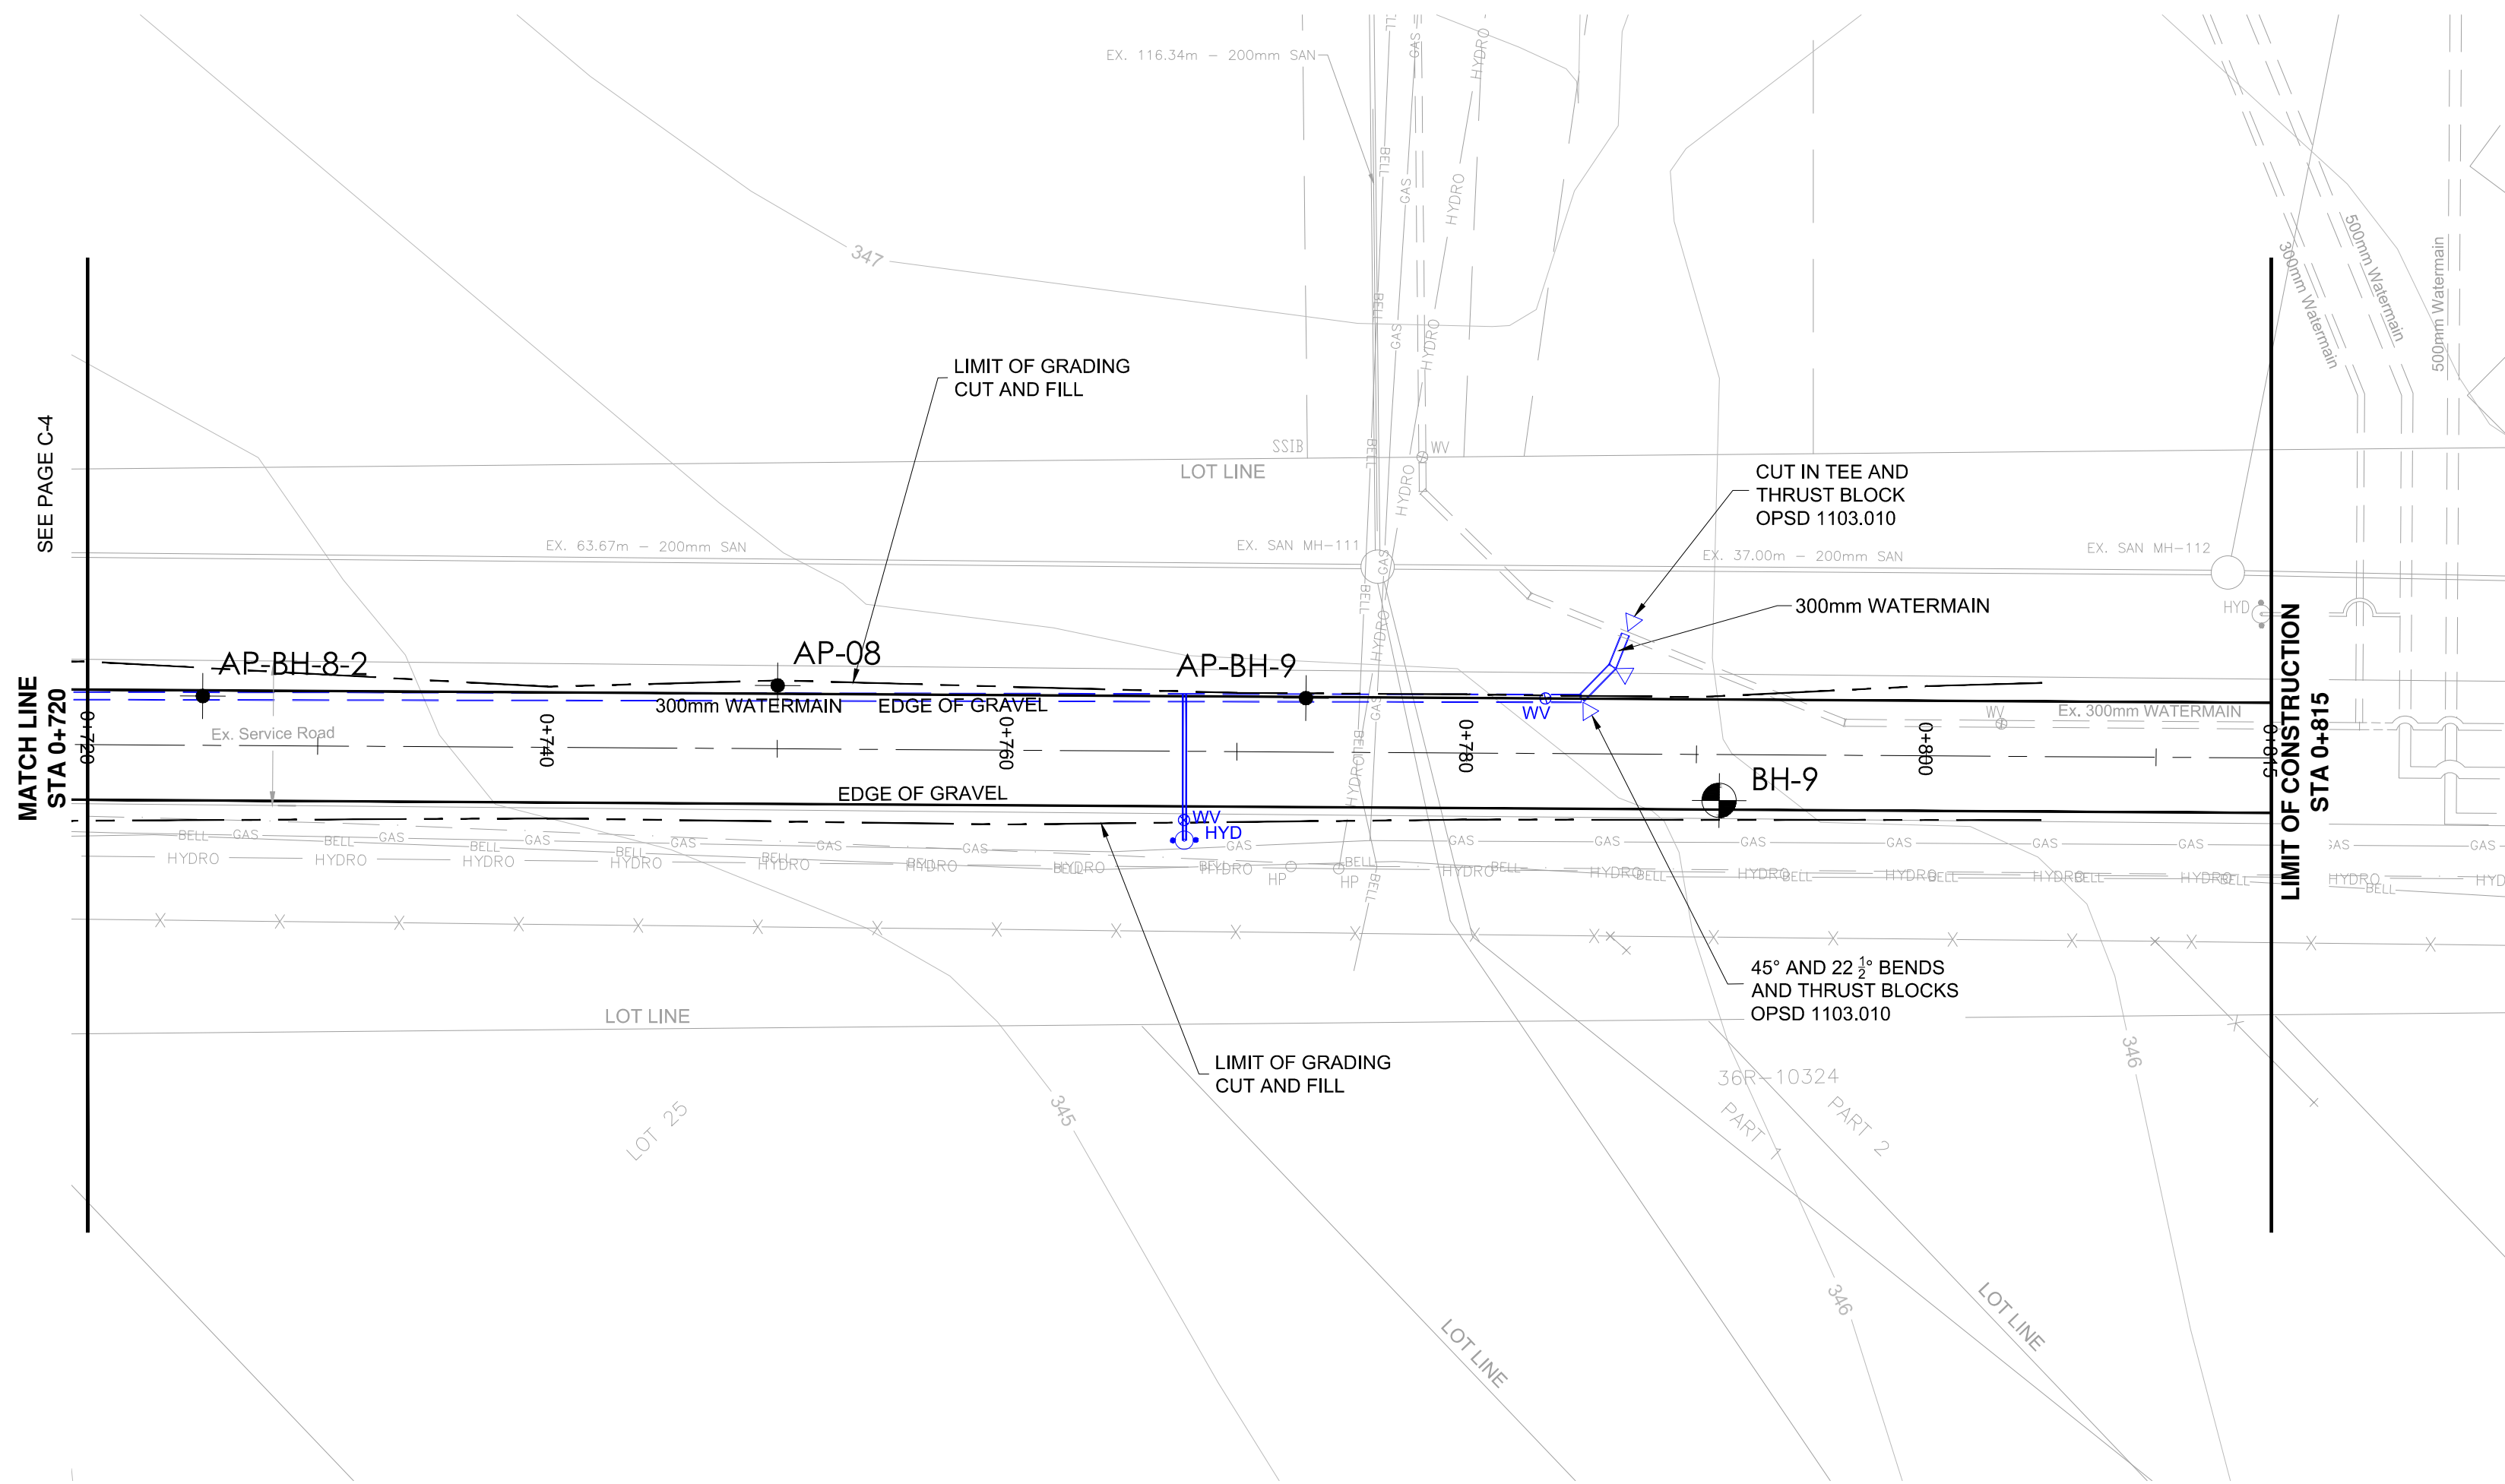

KEY PLAN


NOTES

- THE UTILITIES INFORMATION CONTAINED ON THIS DRAWING MAY BE BASED UPON DATA PROVIDED BY OTHERS AND MAY NOT HAVE BEEN VERIFIED BY EITHER AS-CONSTRUCTED DRAWINGS OR AN ONTARIO LAND SURVEYOR. THE CITY OF NORTH BAY CANNOT ACCEPT RESPONSIBILITY FOR ERRORS OR OMISSIONS ON ANY INFORMATION SHOWN HEREIN. FIELD VERIFICATION, LAND SURVEYS OR EXCAVATION (WITH CITY APPROVALS) MAY BE REQUIRED TO DETERMINE ACTUAL LOCATION OF ANY AND ALL UTILITIES OR PROPERTY LINES.
- REFER TO GENERAL PLAN PAGE FOR DRAWING LEGEND.
- THE UNDERLYING PARCEL FABRIC REPRESENTS APPROXIMATE MEASUREMENTS ONLY AND SHOULD BE VERIFIED BY AN O.L.S.

REVISIONS

No.	Date	By	Description
1	JUL 7 2022	GWC	ISSUED FOR REVIEW
2	JUL 15 2022	GWC	BH & AP ADDED

MID-CANADA LINE EASEMENT

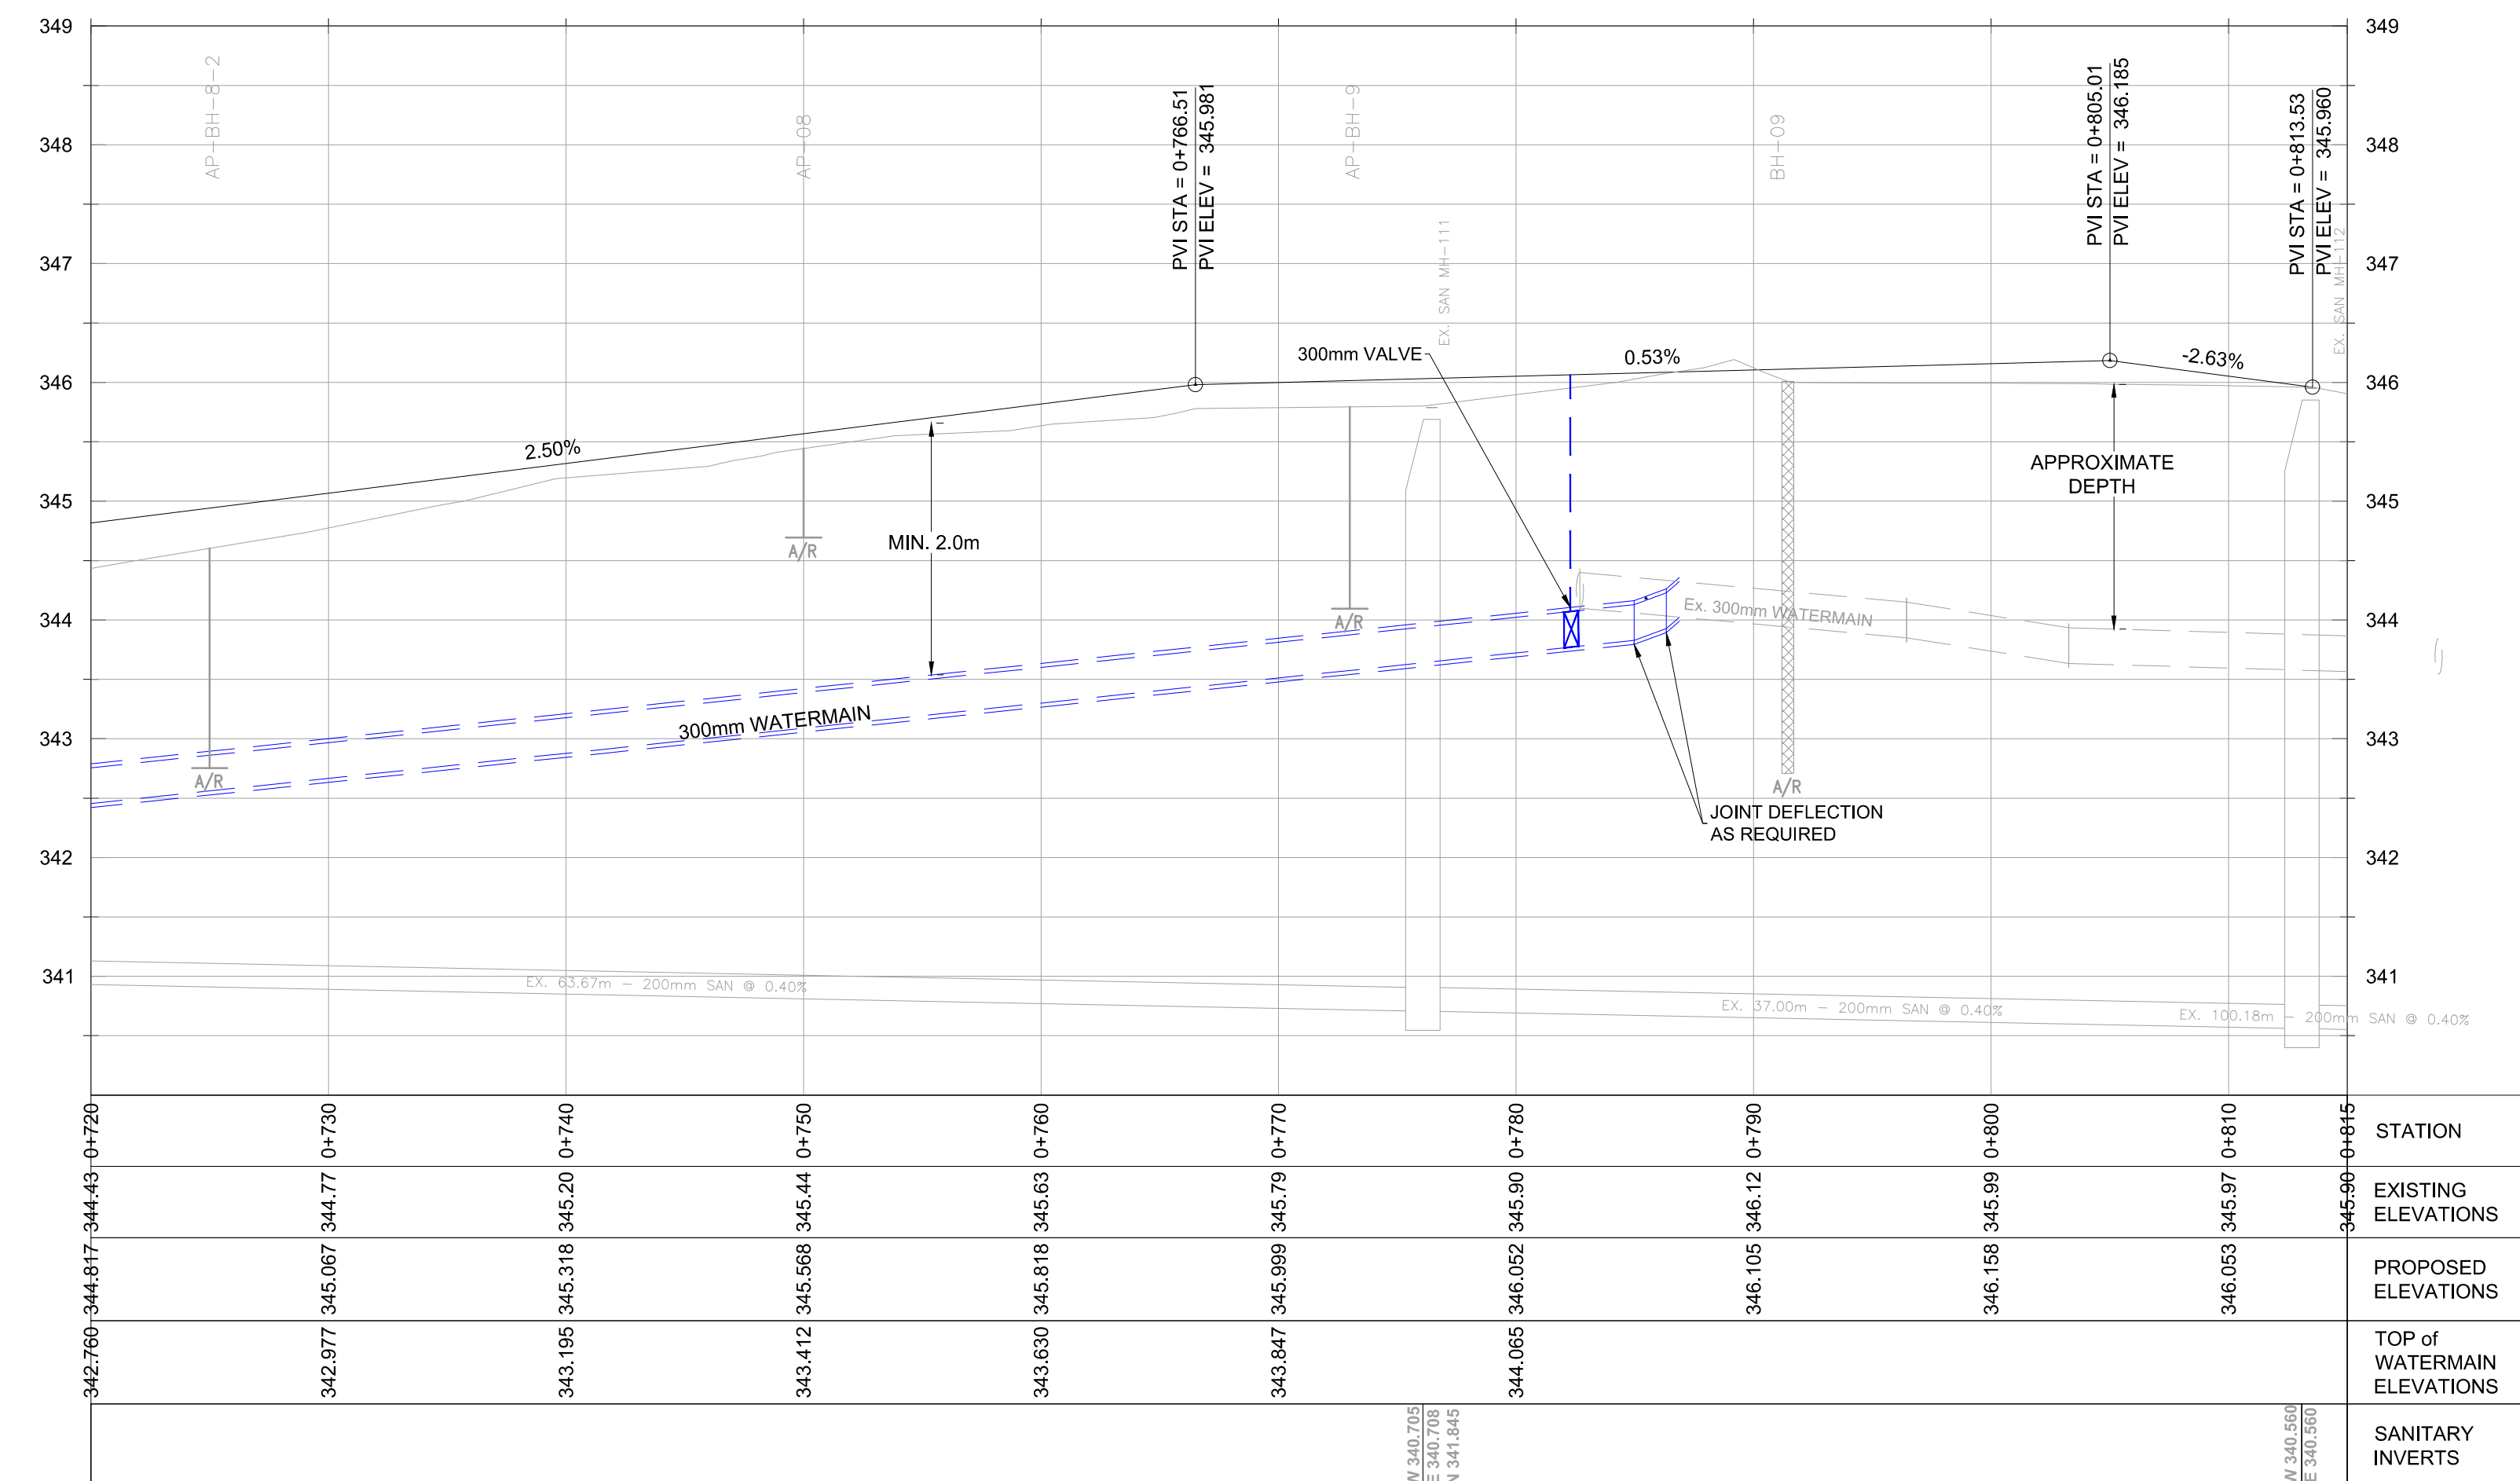

AVAIATION LANE SANITARY AND WATERMAIN EXTENSION

NEW CONSTRUCTION

Mid-Canada Line Road Plan & Profile Sta. 0+720 to Sta. 0+815

Designer:	D.P.N.	Checked by:	G.Mc.
Date:	02/15/2022	Approved by:	A.L.
Scale:	1:250 1:50		
Drawing Number:	C-5	Drawing Set:	7 of 8