



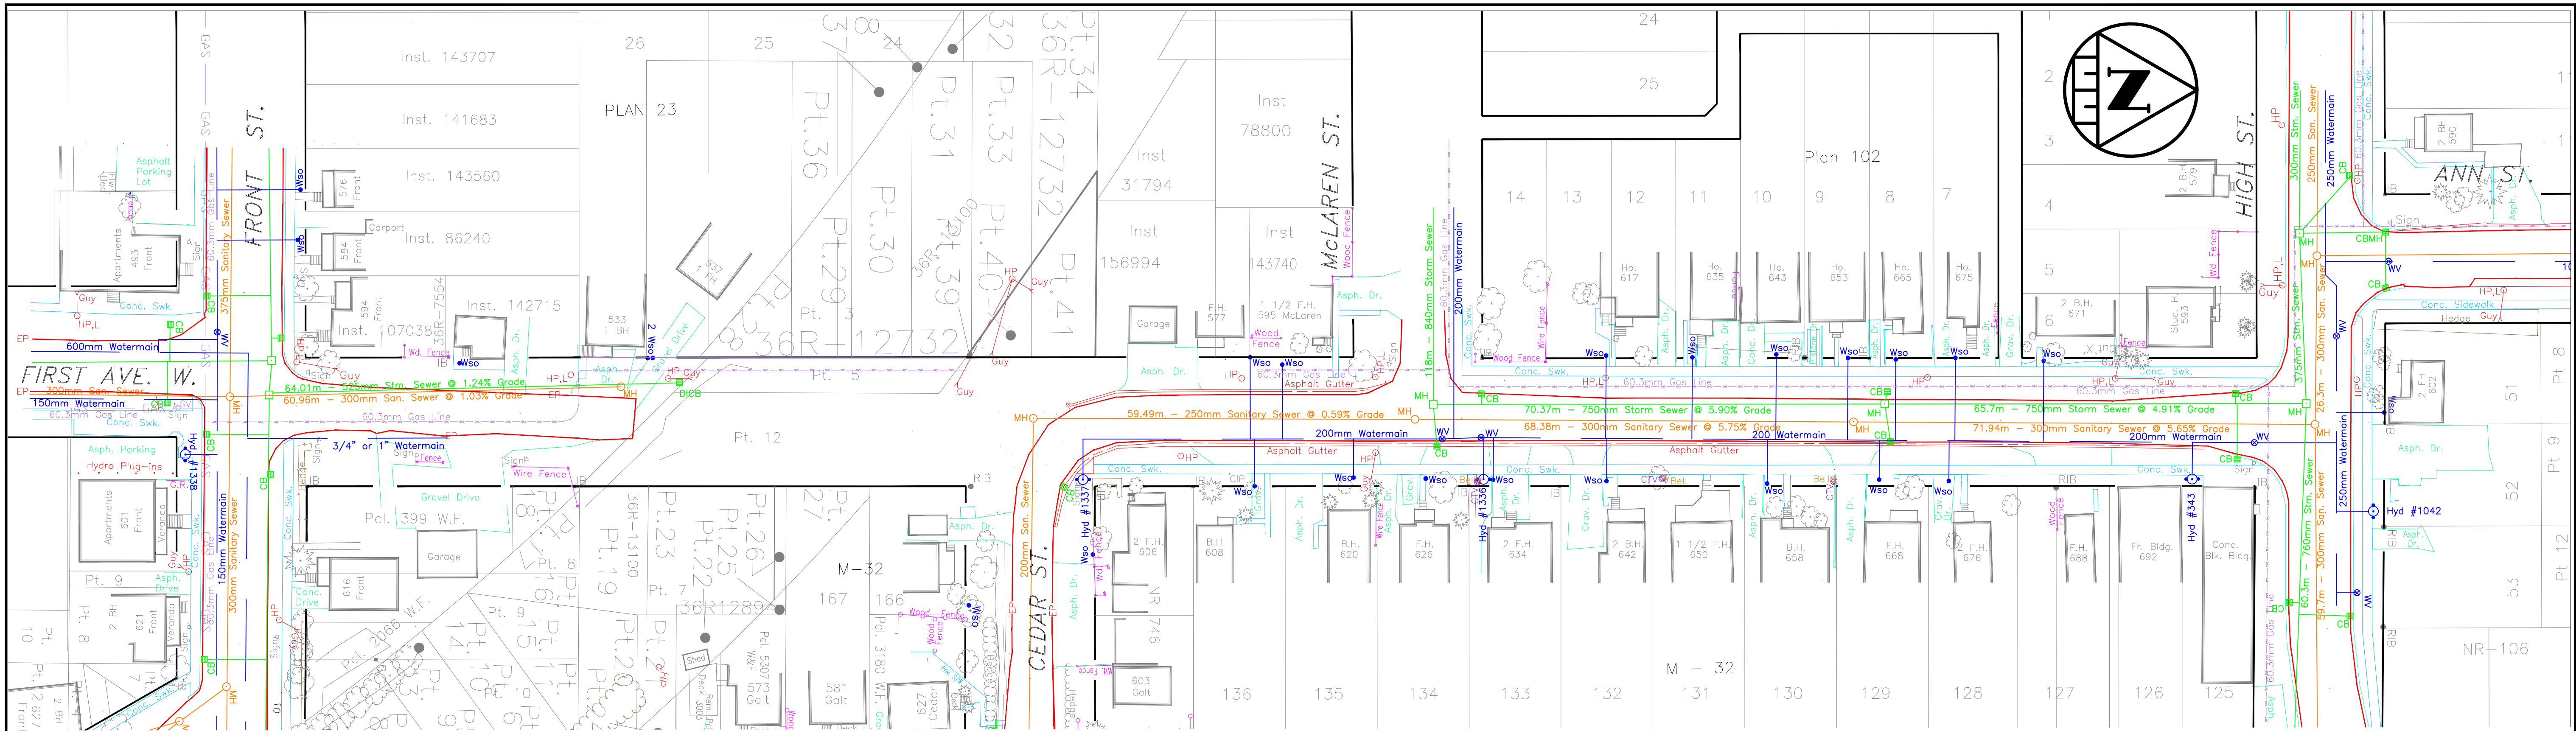

ANN STREET

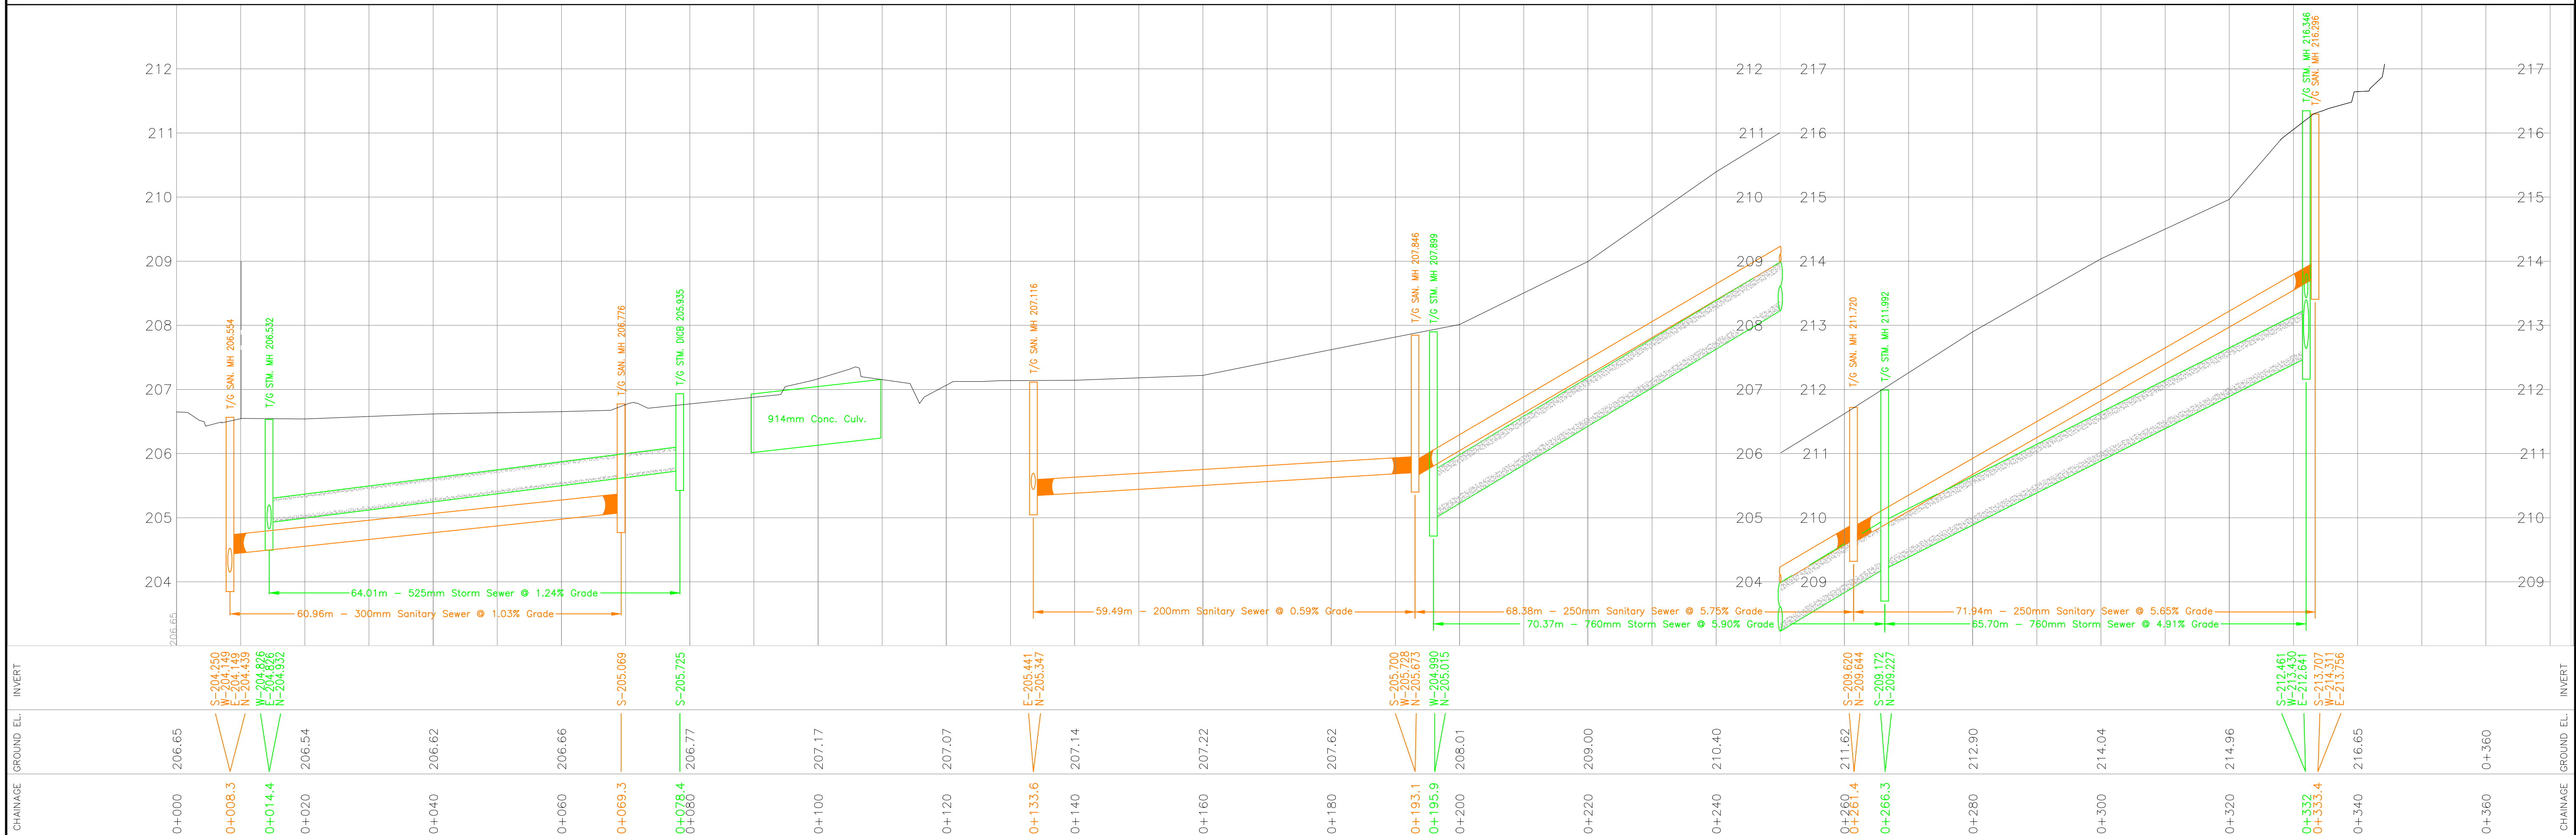

Disclaimer
The information contained on this drawing may be based upon data provided by others and may not have been verified by either as-constructed drawings or an Ontario Land Surveyor. The City of North Bay cannot accept responsibility for any errors or omissions on any information shown herein. Field verification, land surveys or excavation (with City approvals) may be required to determine actual location of any and all utilities or property lines.

NOTES:

Prepared By : CITY OF NORTH BAY
ENGINEERING DEPARTMENT
200 MONTYRE ST. E.
NORTH BAY, ONTARIO
474-0400 FAX 474-0936

No.	REVISION	DATE	INITIAL
1.	36R-12732 Added	Sept 09	G.W.C.
2.	36R-12894 Added	Jul 10	G.W.C.



City of North Bay Engineering and Environmental Services			
ANN STREET FRONT ST. TO HIGH ST.			
Drawn By: P.L.C.	SCALE: 1 METRIC Hor.: 1:500 Ver.: 1:50	DATE: Jan. 2008	DRAWING No. A-5