

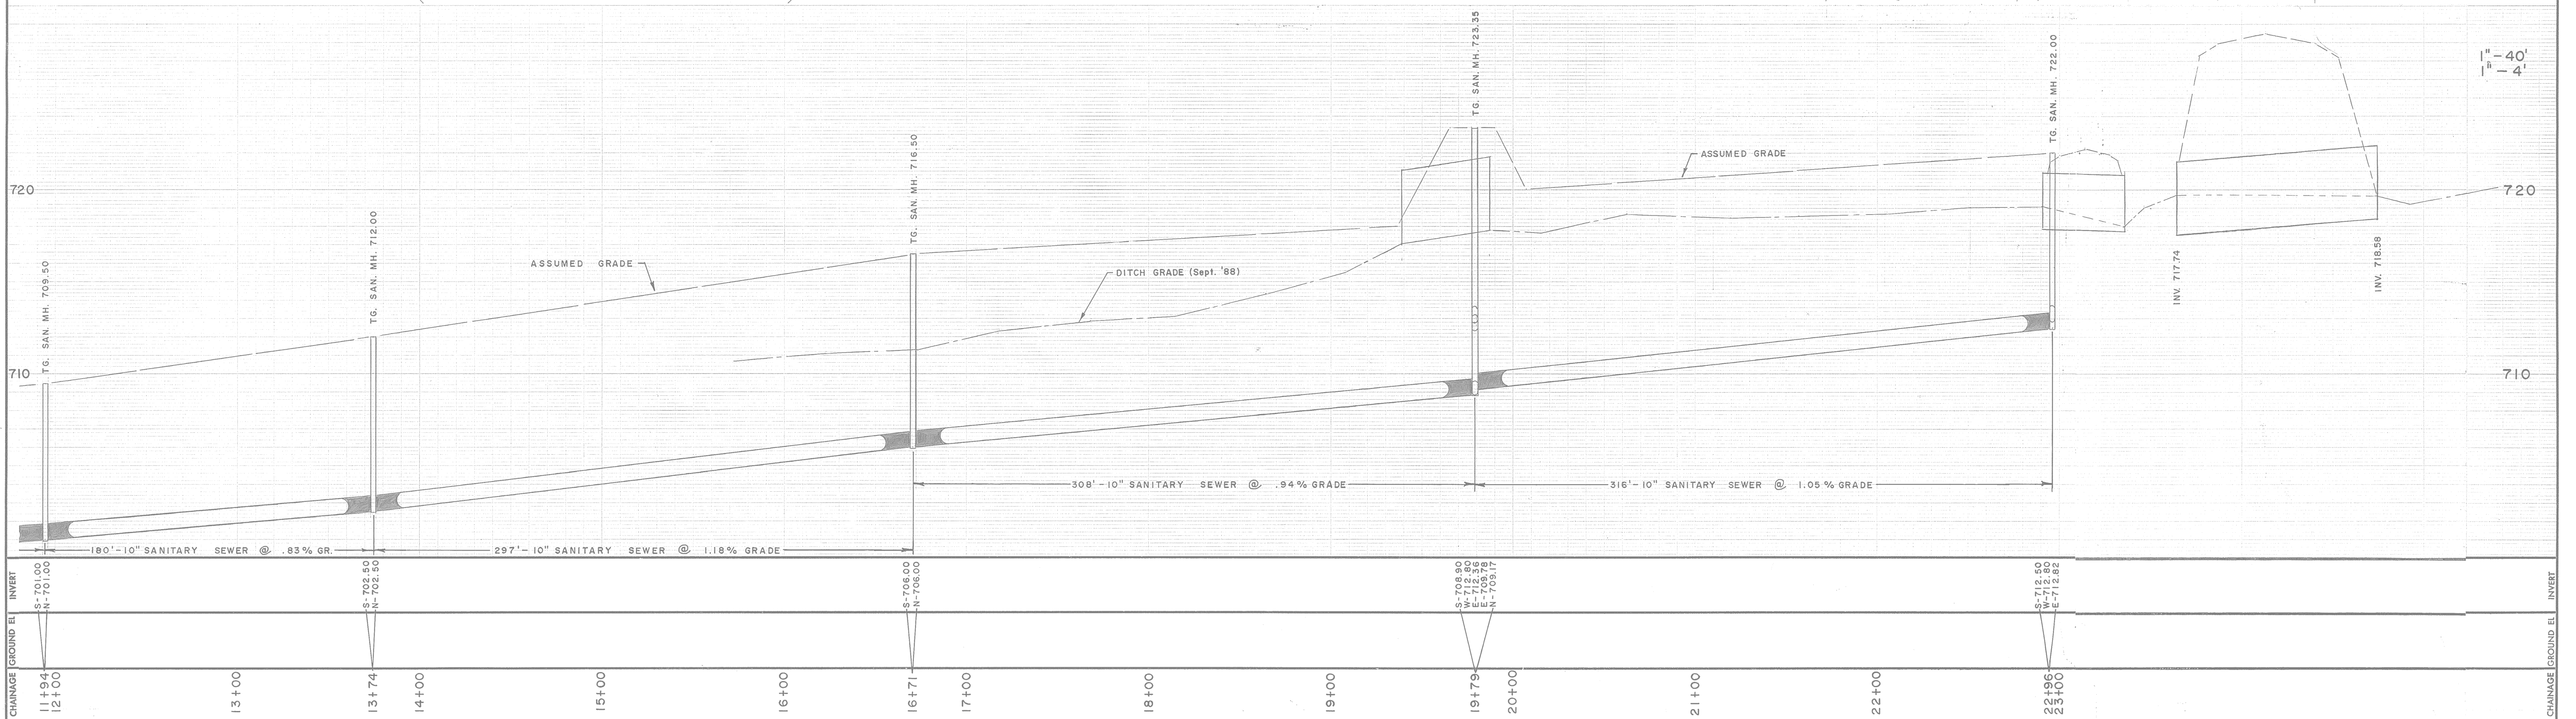


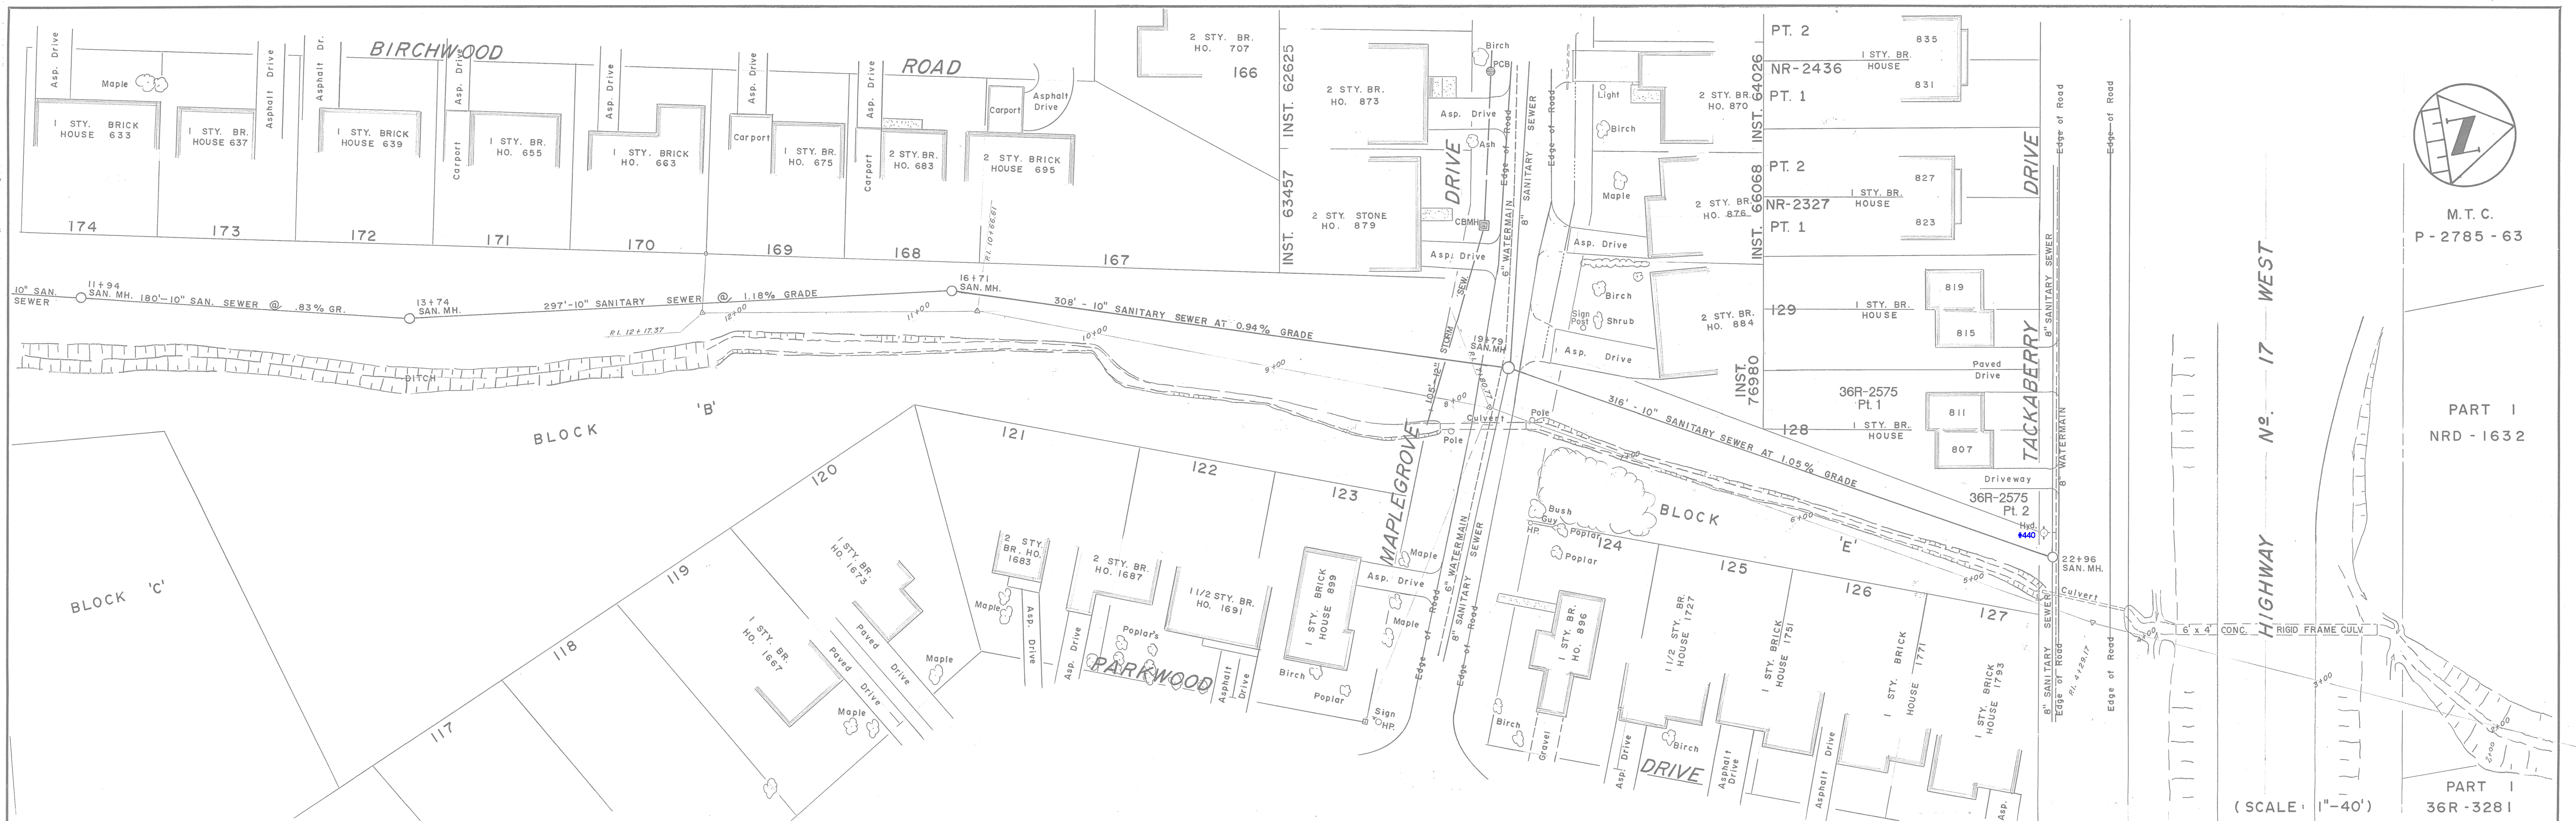

NOTES: The information contained on this drawing may be based upon data provided by others and may not have been verified by either as-constructed drawings or an Ontario Land Surveyor. The City of North Bay cannot accept responsibility for any errors or omissions on any information shown herein. Field verification, land surveys or excavation (with City approvals) may be required to determine actual location of any and all utilities or property lines.	1. NEW DRAWING 2. DRAINAGE DITCH ALIGNMENT & PROFILE		APR. '76 MAY '89	R.F.B. P.L.C.	APPROVED PINESWOOD TRUNK SAN. SEWER 11+00 TO TACKABERRY DRIVE Reg'd. Plan N ^o . 115	CITY OF NORTH BAY ENGINEERING DEPARTMENT	
	No. REVISION		DATE	INITIAL		SCALE: AS SHOWN DATE: APRIL '76	DRAWN BY: [Signature] CKD. BY:

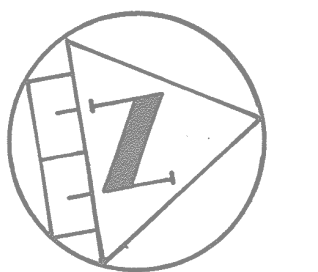

M.T.C.
P - 2785 - 63

PART I
NRD - 1632

PART I
36R - 328 I

HIGHWAY No. 17 WEST

(SCALE: 1"=40')

