

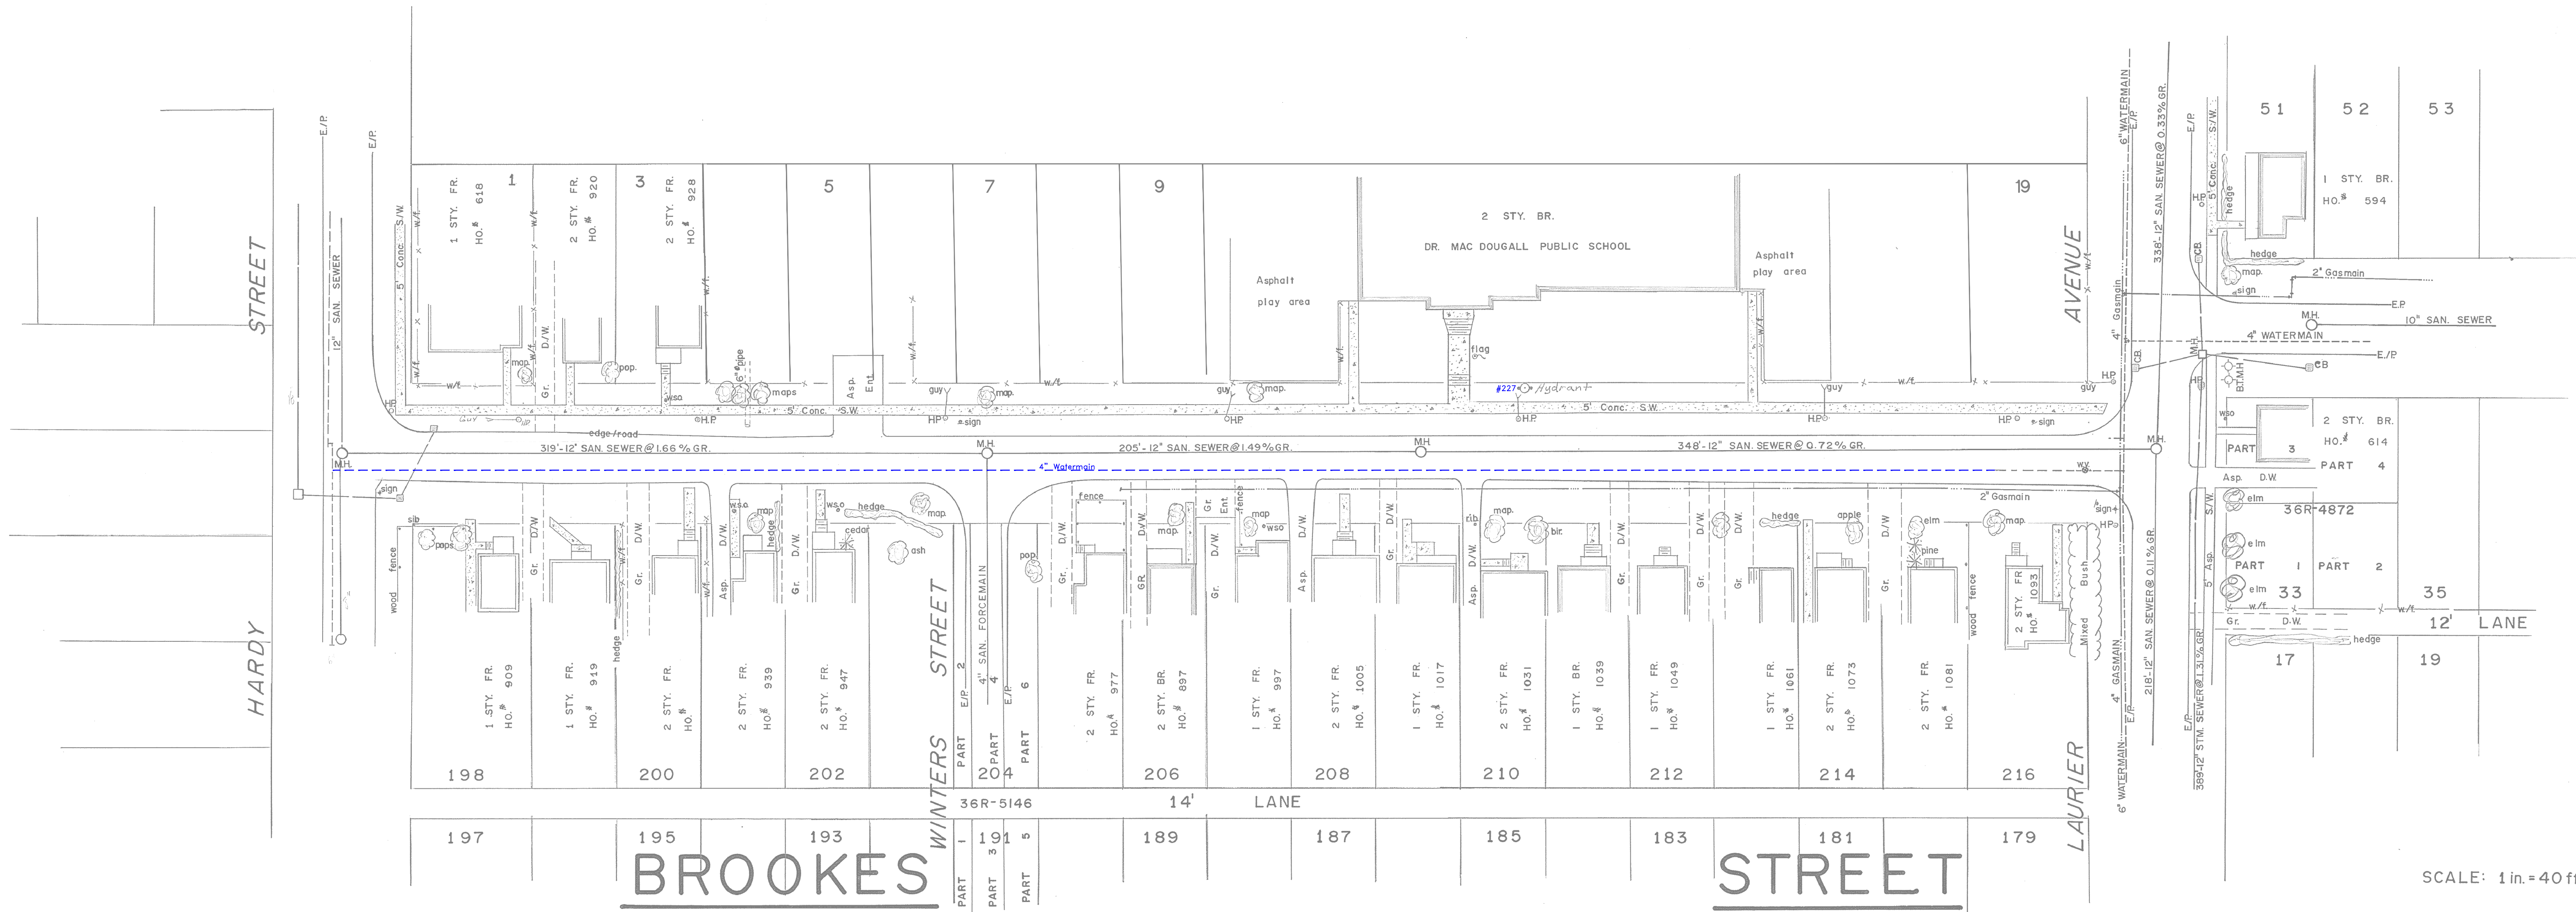


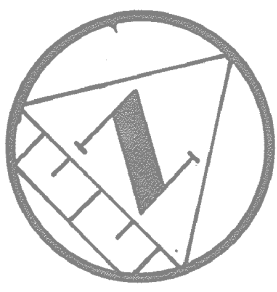

SCALE: 1 in. = 40 ft.

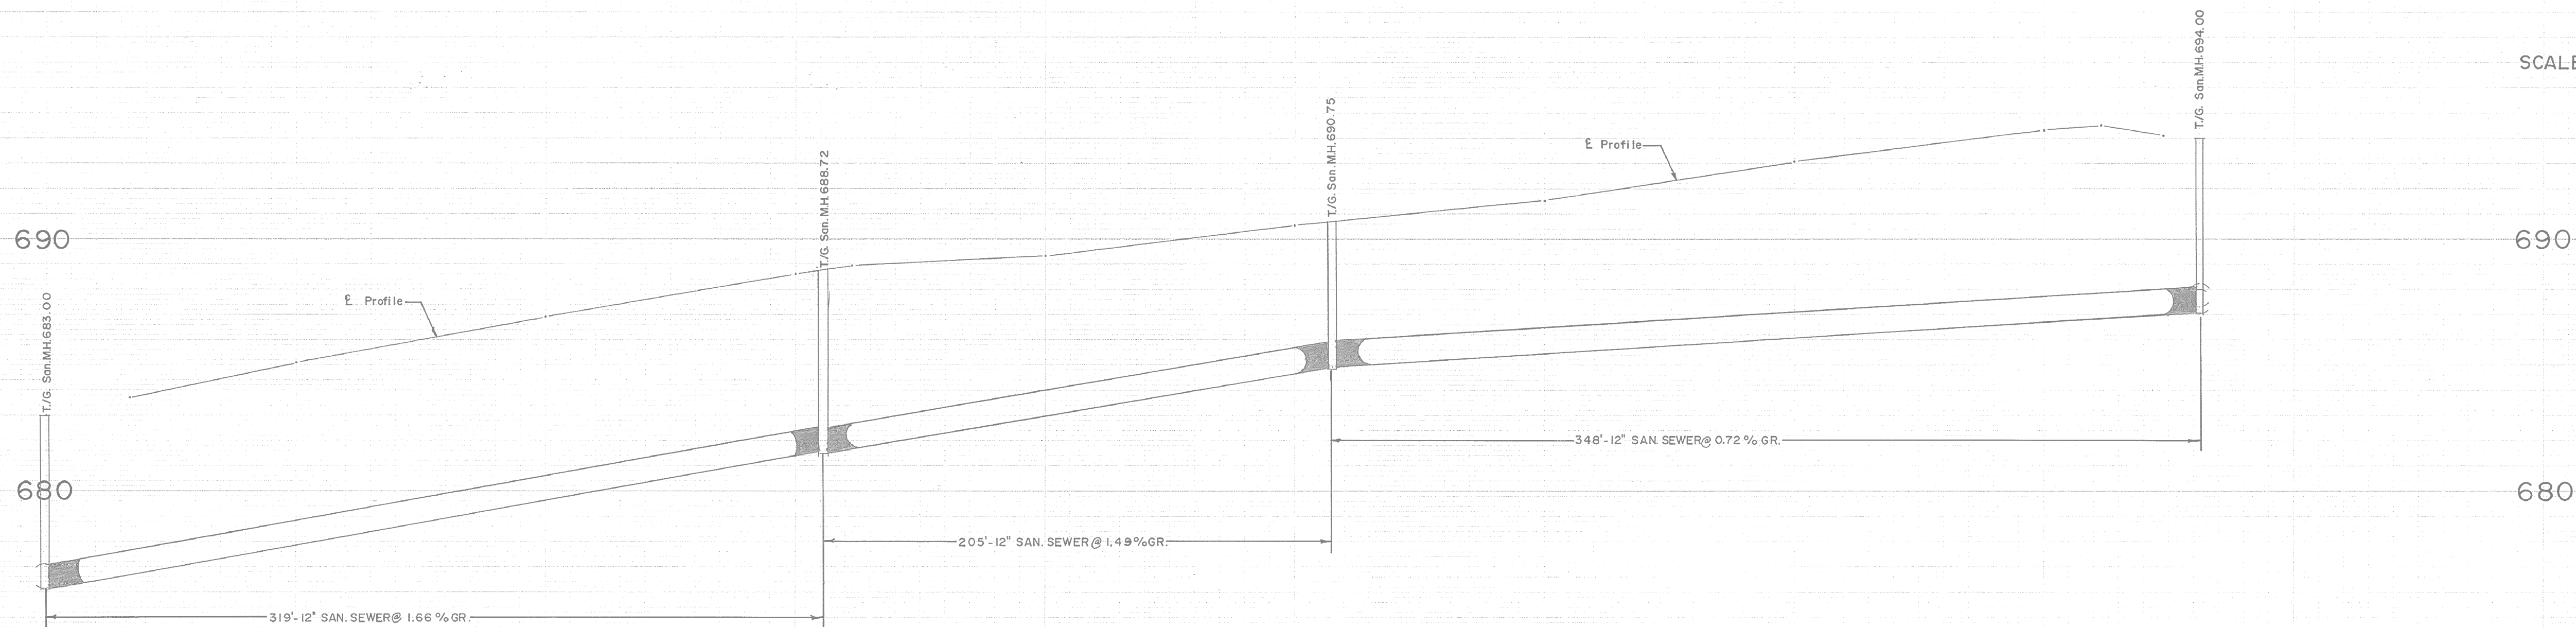

SCALE: hor. 1" = 40'
ver. 1" = 4'

0 - 09	0 + 00	0 + 33	683.70	1 + 00	685.04	2 + 00	686.94	3 + 00	688.58	3 + 10	688.96	4 + 00	689.38	5 + 00	690.56	5 + 15	691.57	6 + 00	693.03	8 + 00	694.30	8 + 23	694.48	8 + 48	694.03	8 + 63	694.15
N 676.12 E 676.22								N 681.12 E 681.12						N 684.93 E 684.93						N 687.15 E 687.15					N 690.00 E 690.00	N 692.00 E 692.00	

NOTES:

DISCLAIMER

The information contained on this drawing may be based upon data provided by others and may not have been verified by either as-constructed drawings or an Ontario Land Surveyor. The City of North Bay cannot accept responsibility for any errors or omissions on any information shown herein. Field verification, land surveys or excavation (with City approvals) may be required to determine actual location of any and all utilities or property lines.



1.	NEW DRAWING	12/6/74	GSD	APPROVED
No.	REVISION	DATE	INITIAL	

BROOKES STREET
HARDY STREET TO LAURIER AVE.

REG. D. PLAN N^o 72
73
75

CITY OF NORTH BAY
ENGINEERING DEPARTMENT

SCALE: AS SHOWN DATE: JUNE 1974

DRAWN BY: GSD
CK'D BY:

FIELD BOOK No.

234

B-76