
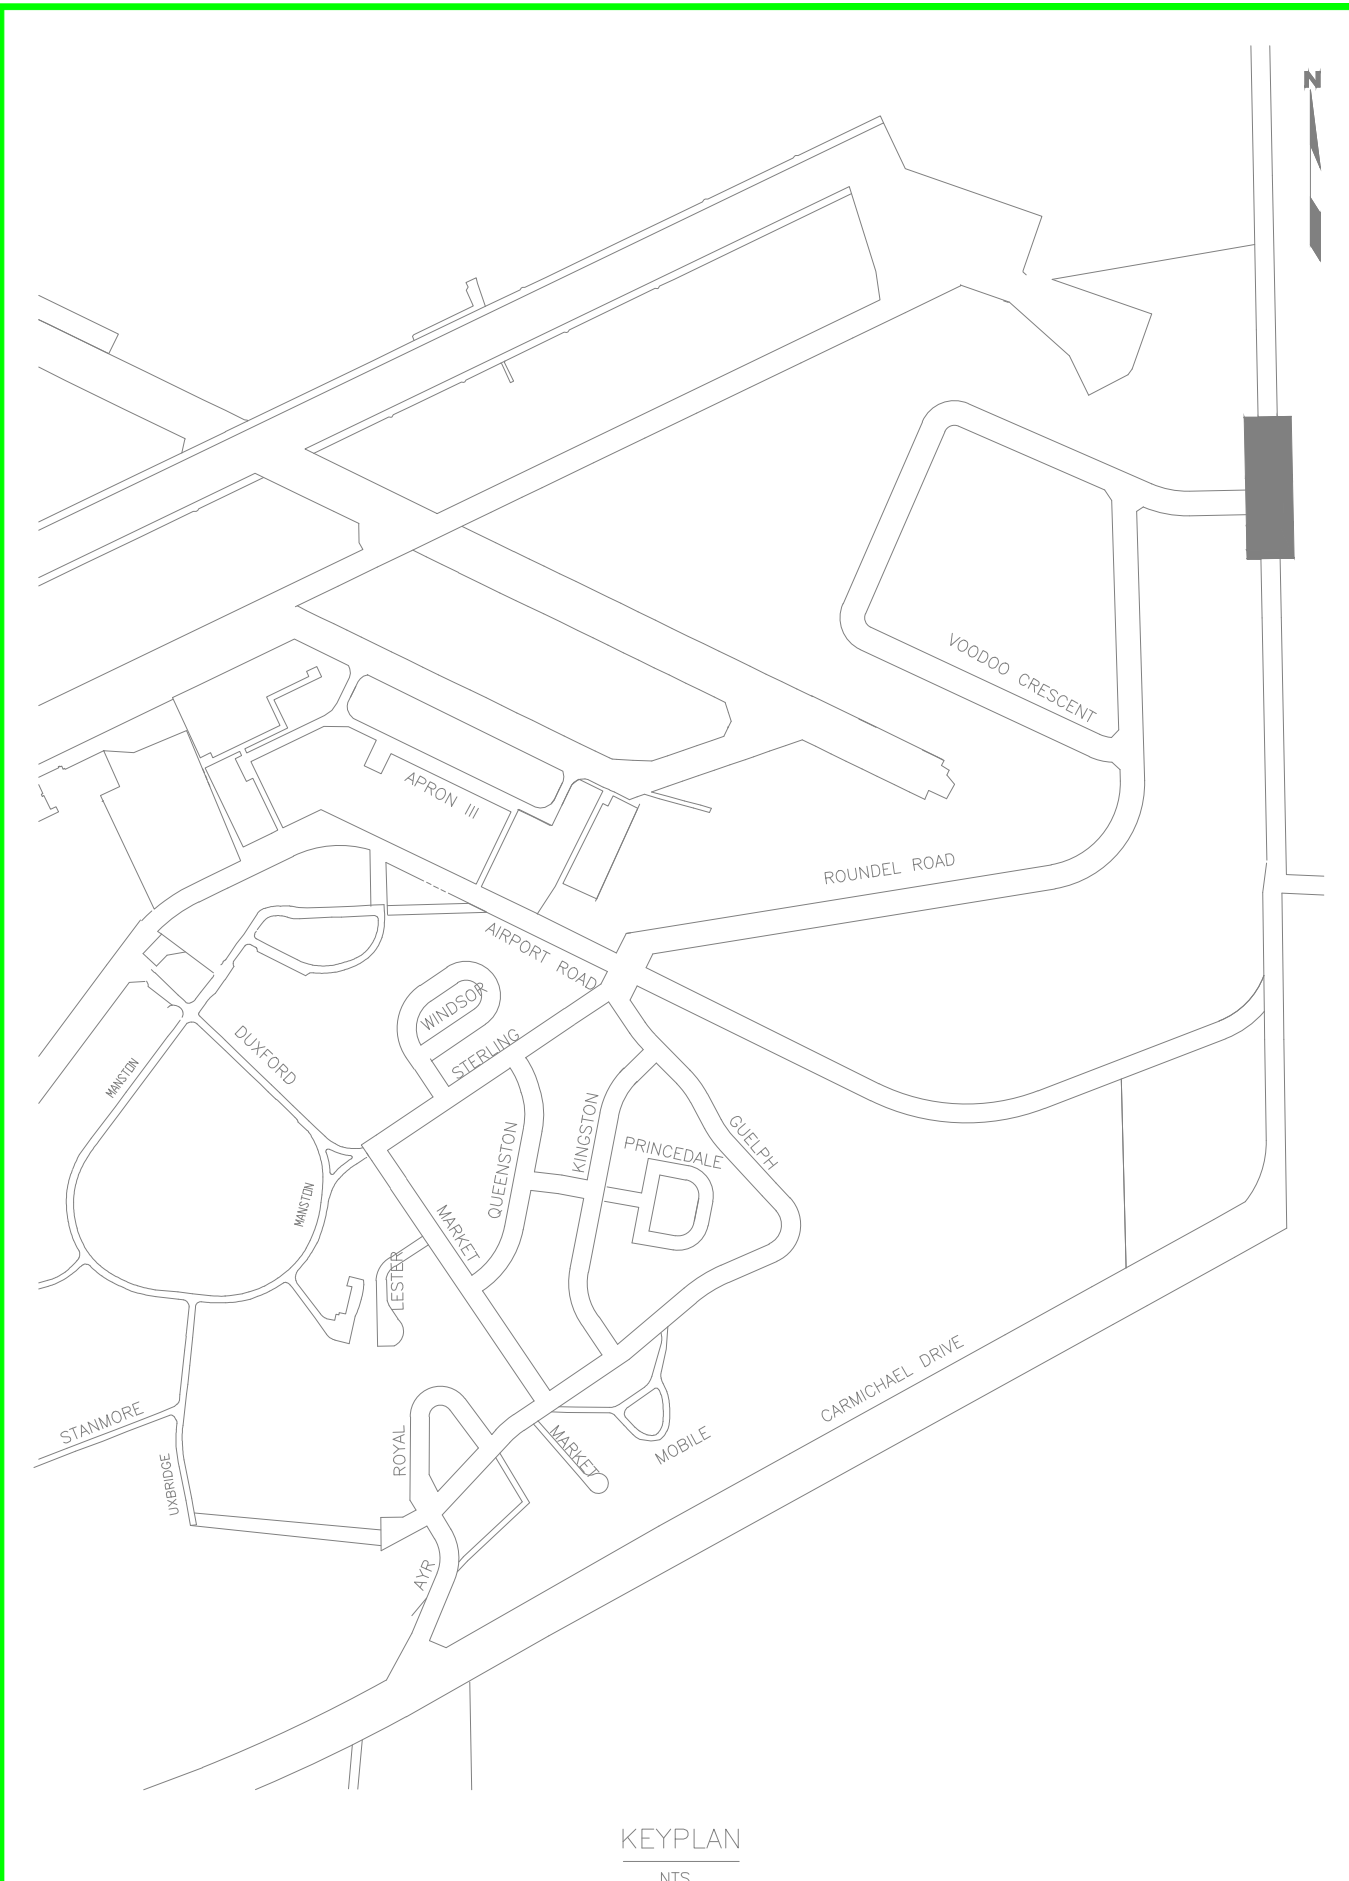


CARMICHAEL DRIVE

FOR GENERAL NOTES AND LEGEND SEE DWG 01-G-1001

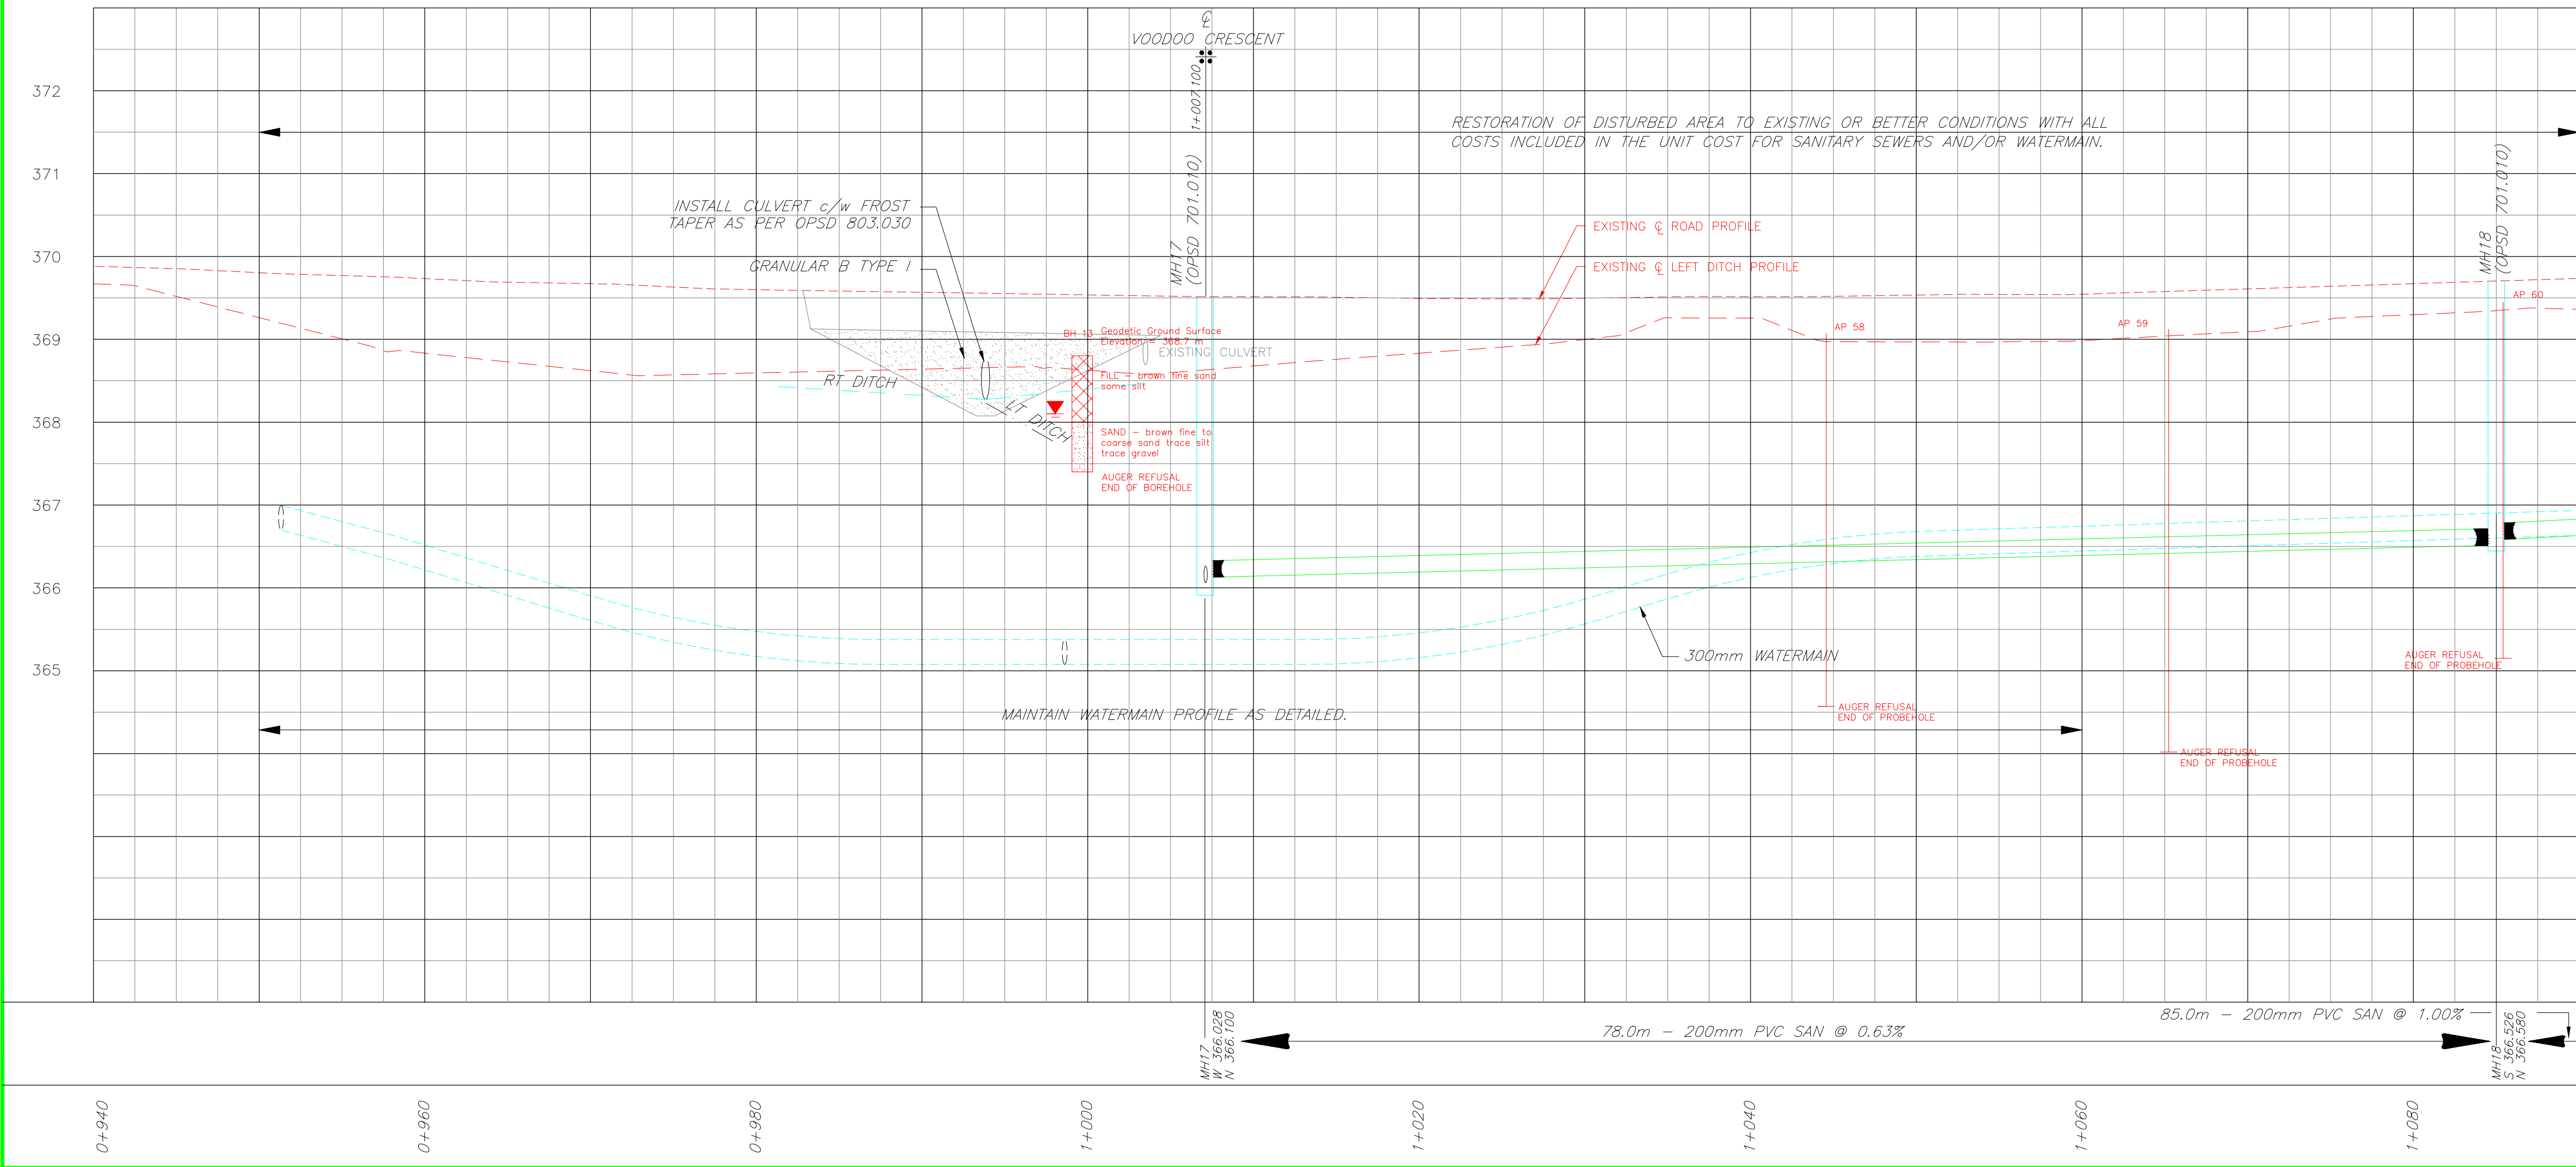

REV	DATE	DESCRIPTION	DRN	CHK	DES	ENG	IDR	APP
F	11/11/21	A & B Road Alignment Adjustment	G.M.	B.M.	G.M.	D.D.		
E	11/09/03	Issued for Tender	G.M.	B.M.	G.M.	D.D.		
D	11/08/29	Issued for MOE Approval	G.M.	B.M.	G.M.	D.D.		
C	11/08/08	Revised - Final Drawing Submission	G.M.	B.M.	G.M.	D.D.		
B	11/07/29	Final Drawing Submission	G.M.	B.M.	G.M.	D.D.		
A	11/05/	Preliminary Drawing Submission	G.M.	B.M.	G.M.	D.D.		


PROFESSIONAL SEALS

DO NOT SCALE THIS DOCUMENT.
ALL MEASUREMENTS MUST BE OBTAINED FROM STATED DIMENSIONS.

© 2011 AECOM CANADA LTD. ALL RIGHTS RESERVED.
THIS DOCUMENT IS PROTECTED BY COPYRIGHT LAW AND MAY NOT BE REPRODUCED IN ANY MANNER, OR FOR ANY PURPOSE EXCEPT BY THE WRITTEN PERMISSION OF AECOM CANADA LTD.

AECOM

City of North Bay
Aerospace Business Park

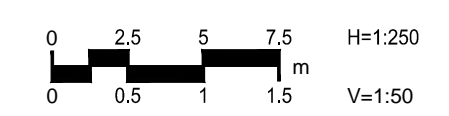

Carmichael Drive
Sta 0+940 to Sta 1+090

PROJECT NUMBER	DRAWING NUMBER	CITY SHEET #
60154176	01-CW-1018	C-360