



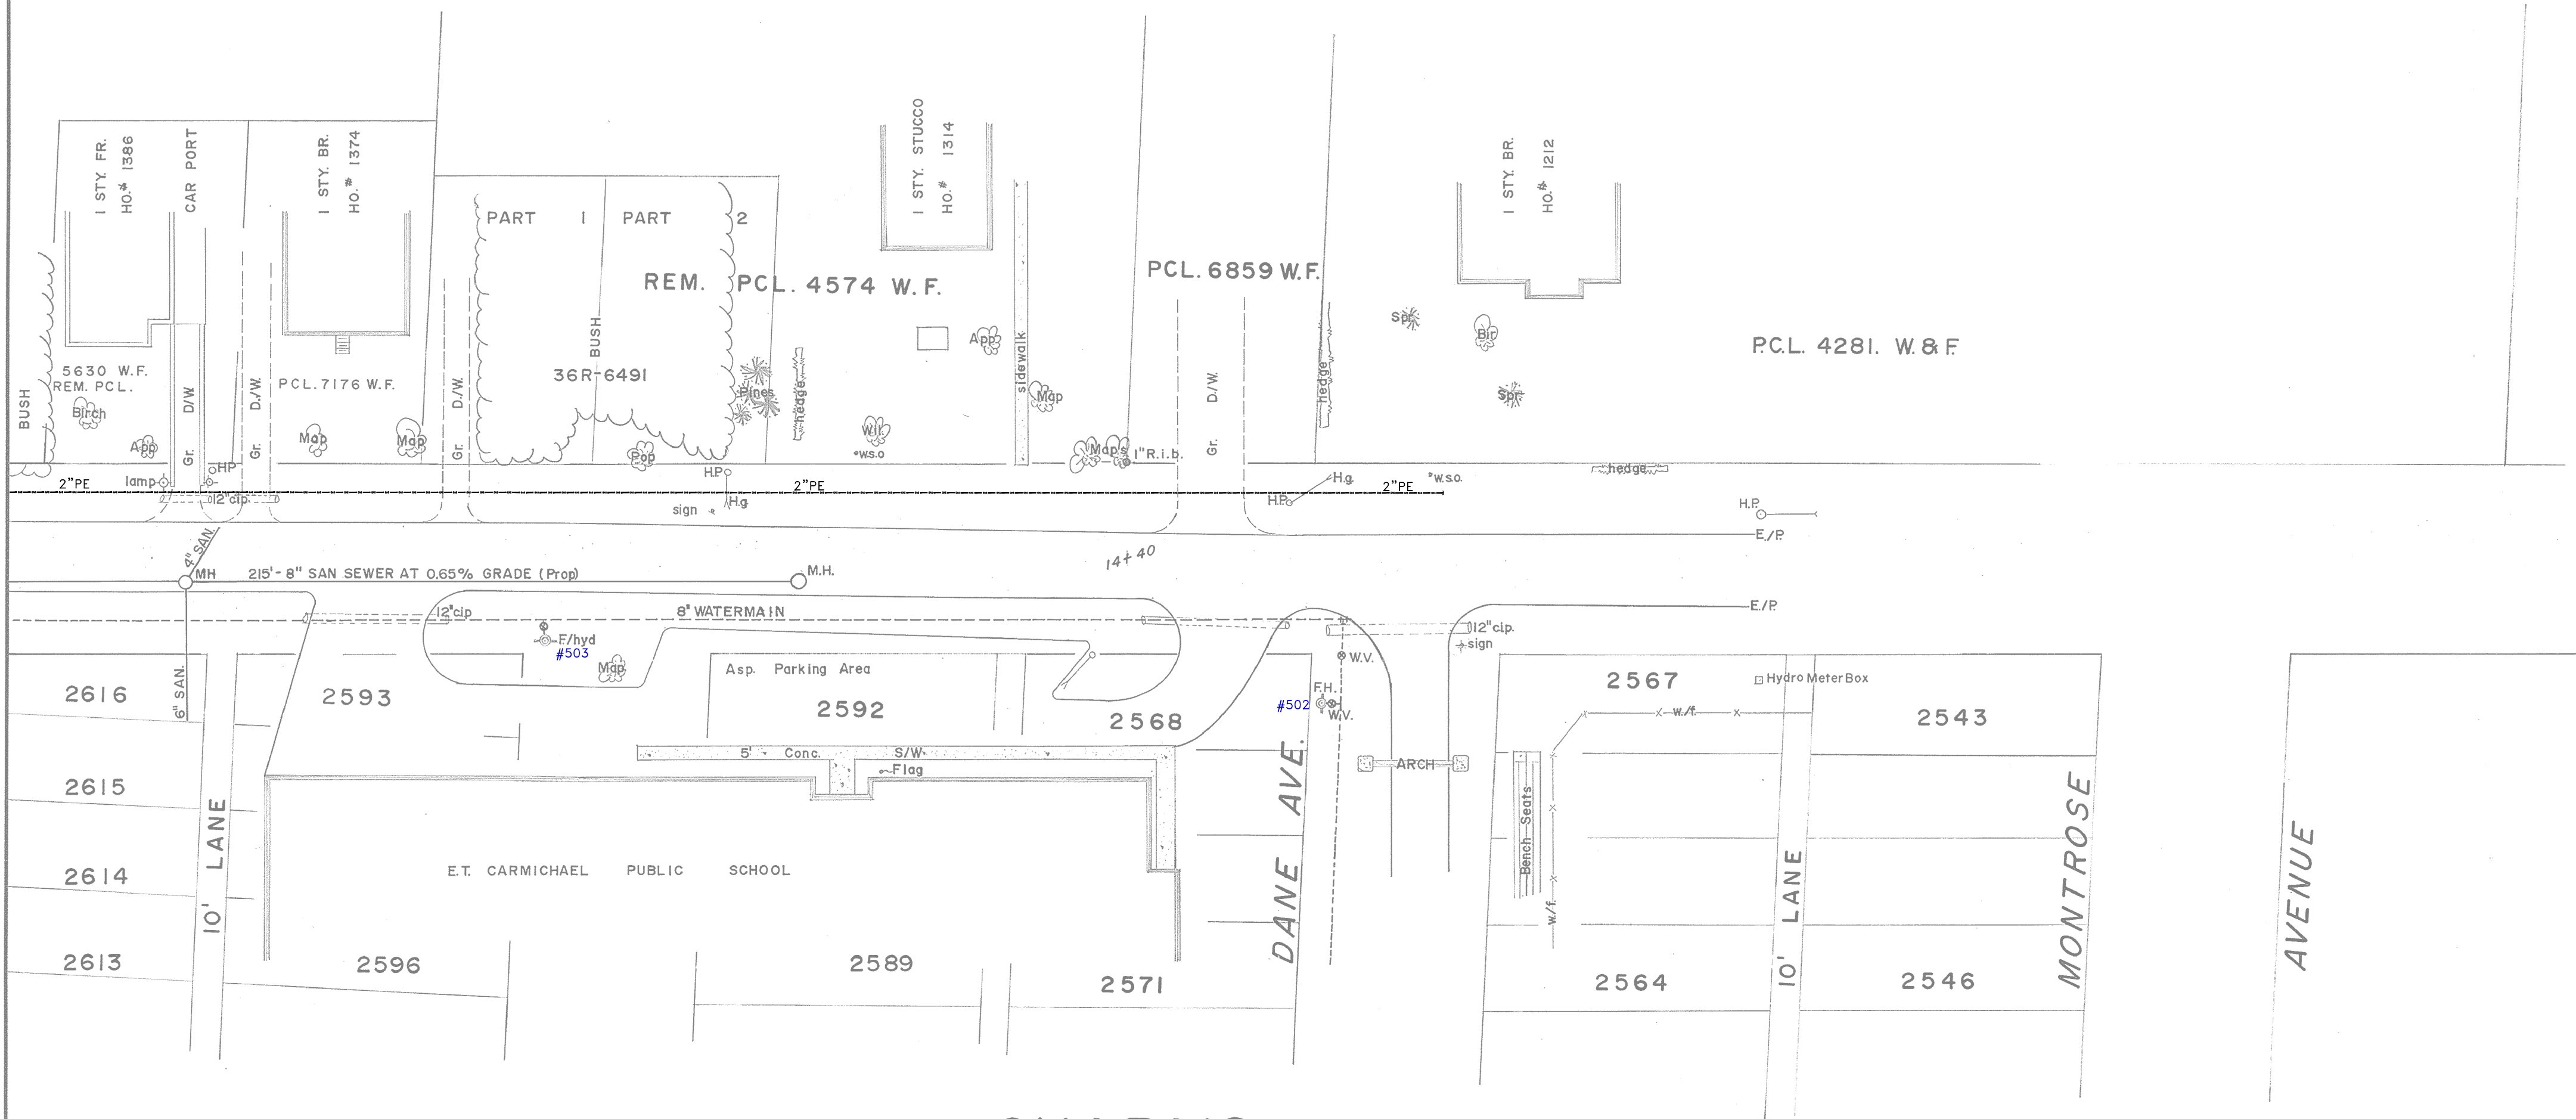

SCALE: 1 in. = 40 ft

STREET

SCALE: hor. 1 in = 40 ft.
ver. 1 in = 4 ft

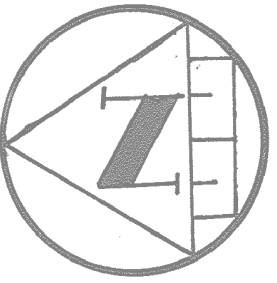

CHAPAIS ST.
FORMERLY
STRATHCONA ST.

DWC' 1/2"	NOTES: DISCLAIMER The information contained on this drawing may be based upon data provided by others and may not have been verified by either as-constructed drawings or an Ontario Land Surveyor. The City of North Bay cannot accept responsibility for any errors or omissions on any information shown herein. Field verification, land surveys or excavation (with City approvals) may be required to determine actual location of any and all utilities or property lines.		1. NEW DRAWING	26/9/73	G.W.R.	APPROVED	CHAPAIS STREET		CITY OF NORTH BAY	
			2. REVISED PROPERTY LINES.	JUNE/84	A.P.		COYNE AVENUE TO DANE AVENUE		ENGINEERING DEPARTMENT	
			3. ADD 215' SAN SEWER AS PER PROPOSED	MAR.'02	JSTP				SCALE: AS SHOWN DATE: SEPT. 1973	
							REG.D. PLANS N ^o .		DRAWN BY: G.W.R. FIELD BOOK No. DRAWING No. REV.	
			No.	REVISION	DATE	INITIAL	M - 360 M - 177 NR - 77 NR - 27		229 C-402	