


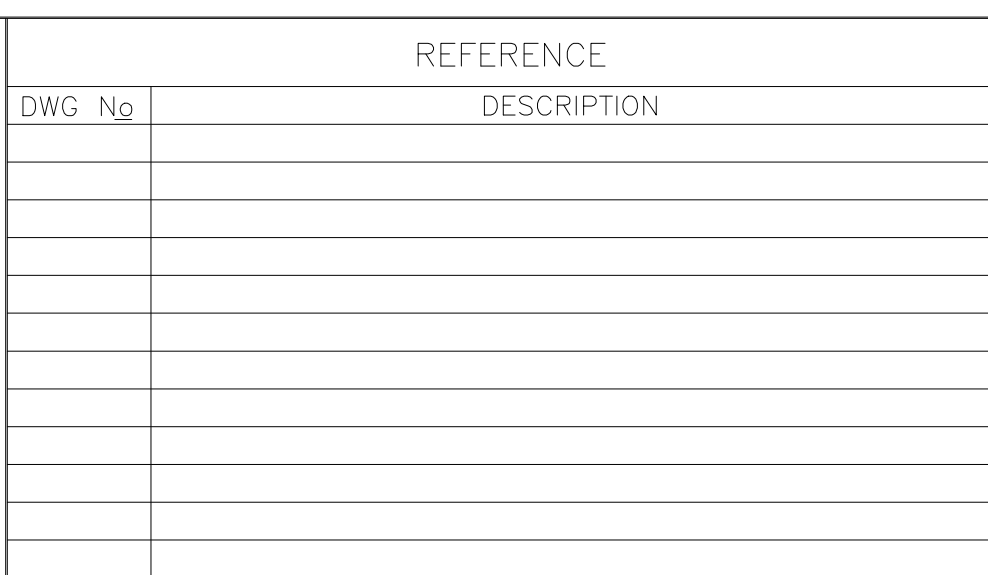


1. THE LOCATION OF EXISTING UNDERGROUND UTILITIES AS SHOWN ARE APPROXIMATE. EXCAVATION TO DETERMINE ACTUAL LOCATIONS MAY BE REQUIRED PRIOR INSTALLATIONS AT PARTS OF THIS CONTRACT
2. BUILDING SERVICES (SANITARY AND WATER) ARE TO BE REPLACED FROM THE NEW MAIN LINE TO BE CONNECTED TO THE EXISTING SERVICES AT THE PROPERTY LINE.
3. THE EXISTING BELL DUCT BANKS ALONG THE SOUTH CURB LINE OF CASSELL'S STREET CONTAIN NUMEROUS CABLES, INCLUDING 3 FIBRE OPTIC CABLES. EXISTING CABLES SHALL BE MAINTAINED TO ENSURE NO DAMAGE OCCURS TO THESE CABLES.
4. WHERE ANY WATERMAIN CROSSES ABOVE A SEWER (STORM OR SANITARY) AND WITHIN 150mm, THE WATERMAIN SHALL BE BEDDED WITH LEAN CONCRETE, THE FULL WIDTH OF THE DUCT BANK, TO A MIN. DISTANCE OF 1m FROM THE CENTER LINE OF THE SEWER.
5. WHERE ANY WATERMAIN CROSSES BELOW A SEWER (STORM OR SANITARY) 0.5m MIN. CLEAR SEPARATION MUST BE MAINTAINED. ALSO THE WATERMAIN COVER MATERIAL IS TO EXTEND UP TO THE BOTTOM OF THE BEDDING FOR THE FULL WIDTH OF THE WATERMAIN TRENCH. AS WELL, KEEP PIPE JOINTS IN BOTH SEWER AND THE WATERMAIN AS FAR AS IS PRACTICAL FROM THE CROSSING.

The information contained on this drawing may be based upon data provided by others and may not have been verified by either as-constructed drawings or an Ontario Land Surveyor. The City of North Bay cannot accept responsibility for any errors or omissions on any information shown herein. Field verification, land surveys or excavation (with City approvals) may be required to determine actual location of any and all utilities or property lines.

UNIT PAVING STONE SIDEWALK

$\frac{\#810}{205.53}$ BASEMENT ELEVATION (TYP.)

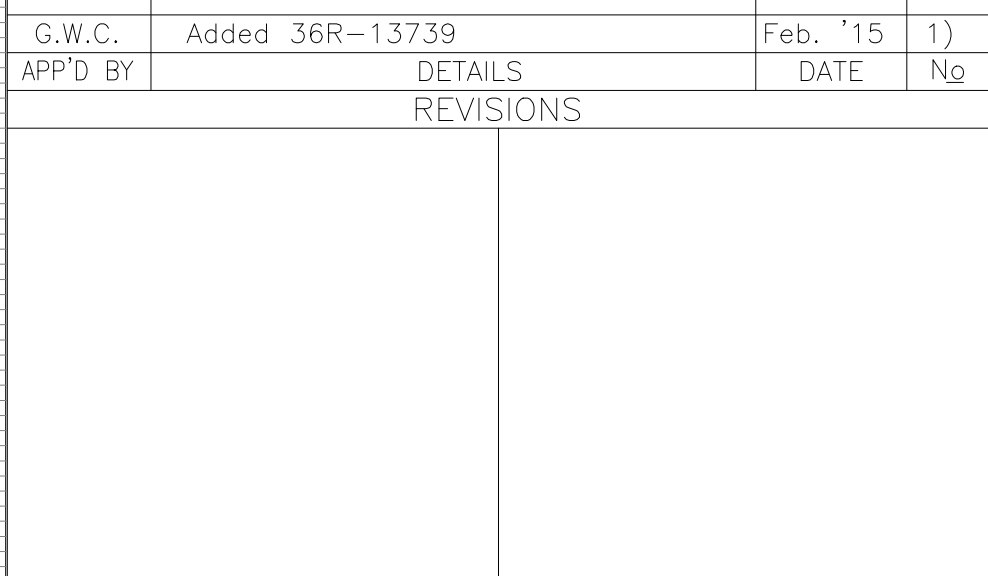[illegible]

CORPORATION OF THE
CITY OF NORTH BAY

CASSELLS STREET RECONSTRUCTION
THIRD AVENUE TO KING STREET
NEW CONSTRUCTION

DRAWN BY: T.H.P.		DATE: MAY 1991	
CHECKED BY: R.E.A./S.K.P.		SCALE:	
FIELD BOOK		HORIZ. 1 : 500 VERT. 1 : 50	
OFFICE NORTH BAY	PROJECT NO 3581	DRAWING NO C-535	REV.