



LOT 22 CON. A

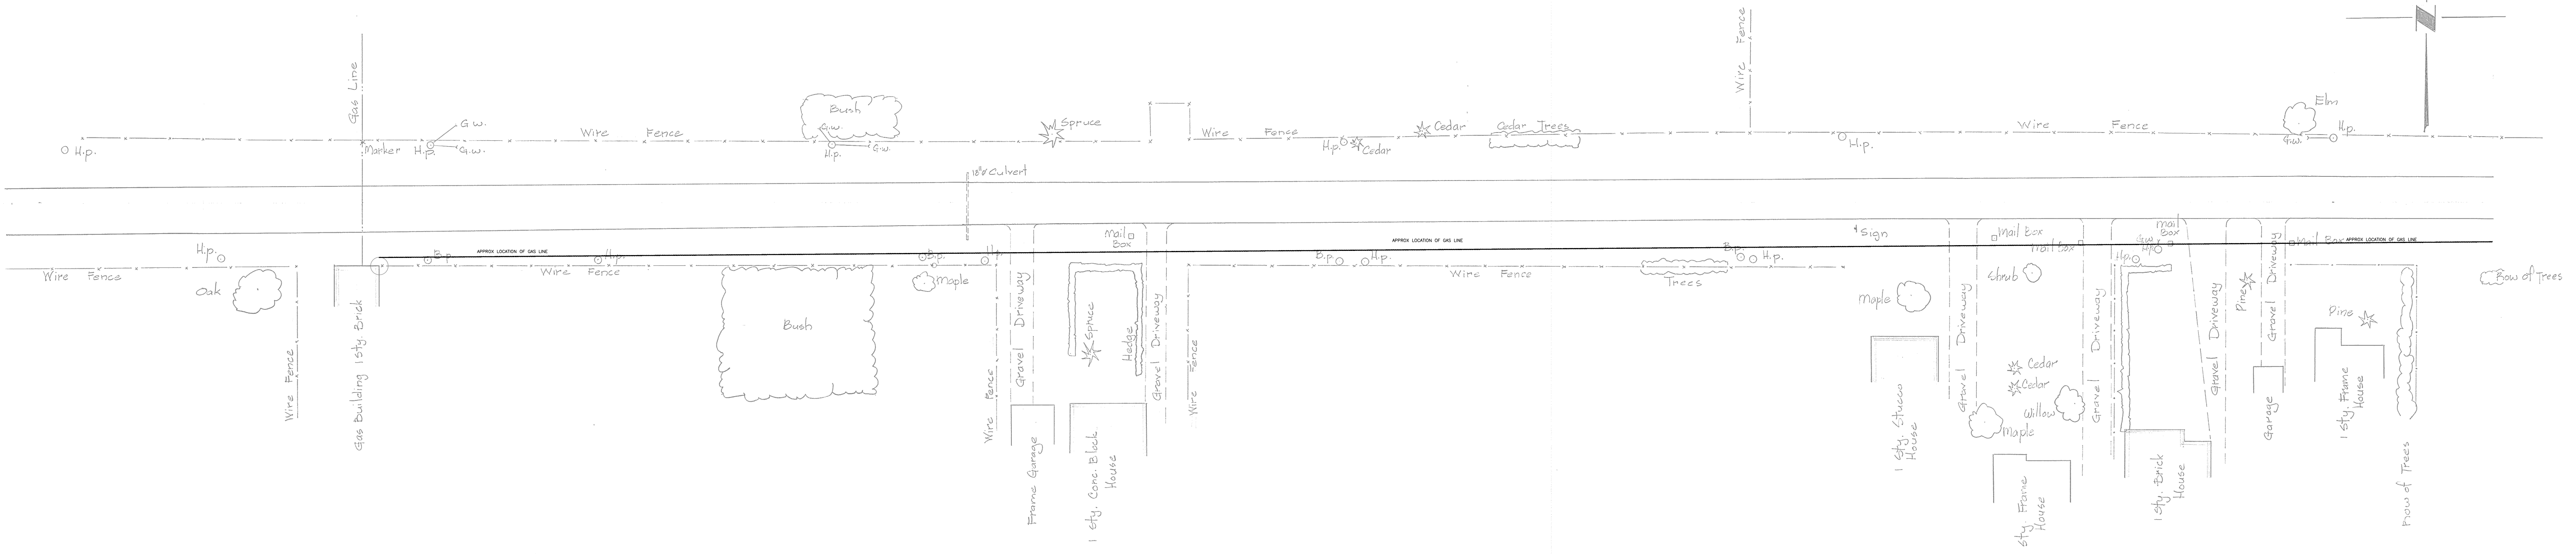

LOT 22 CON. B

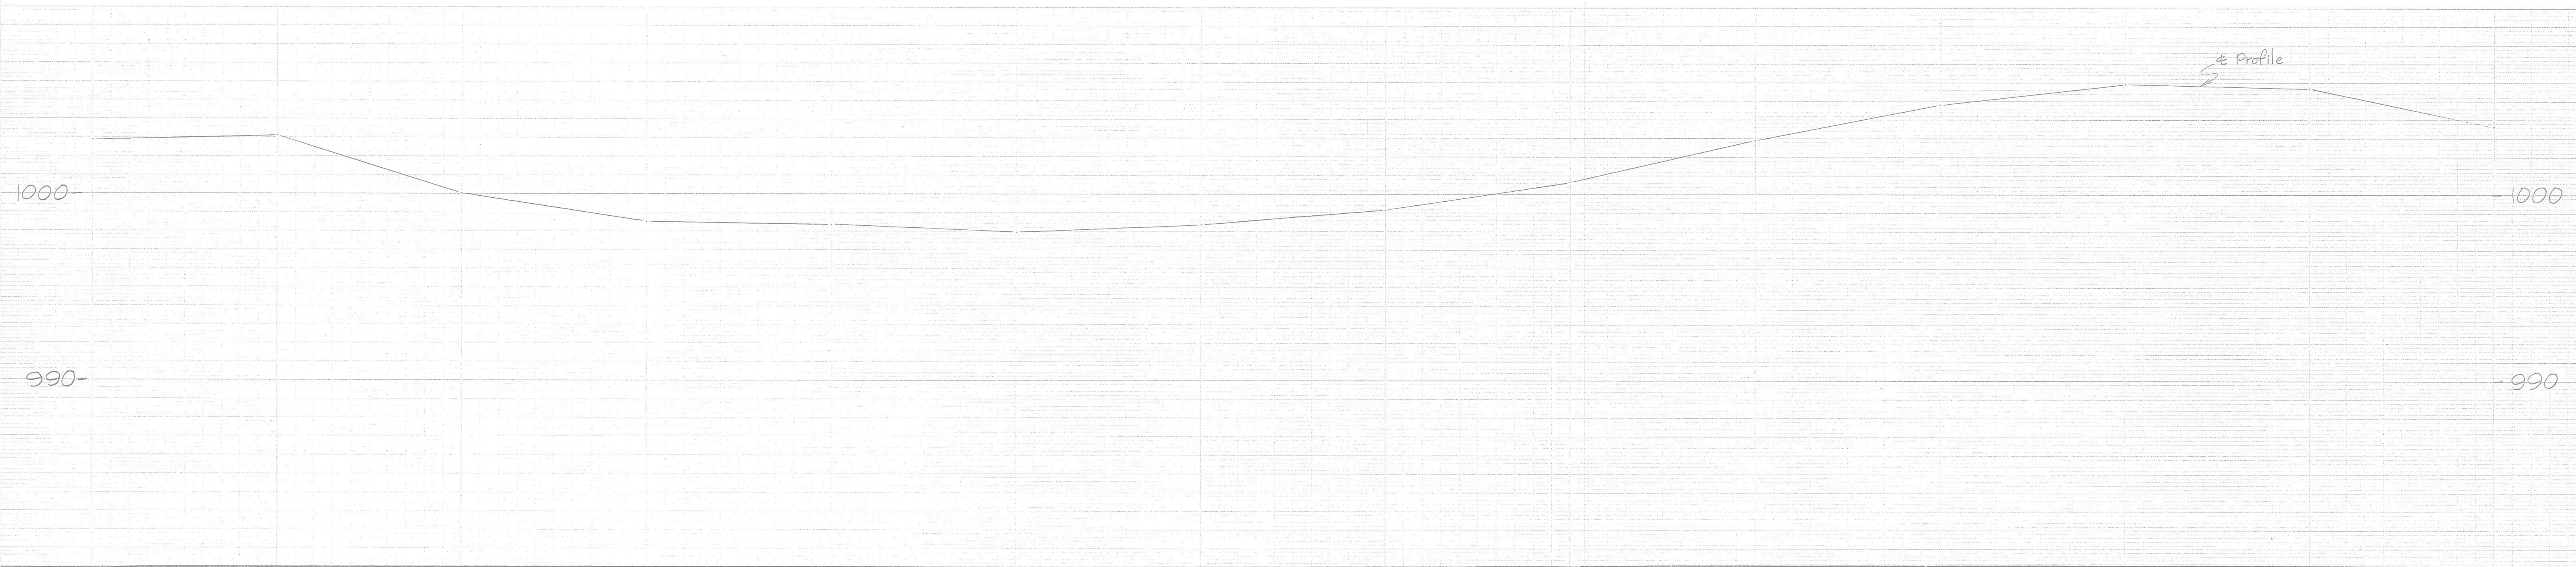


CHAINAGE	GROUND EL	INVERT
37+00		
36+00		
35+00		
34+00		
33+00		
32+00		
31+00		
30+00		
29+00		
28+00		
27+00		
26+00		
25+00		
24+00		
CHAINAGE	GROUND EL	INVERT

NOTES:

DISCLAIMER

The information contained on this drawing may be based upon data provided by others and may not have been verified by either as-constructed drawings or an Ontario Land Surveyor. The City of North Bay cannot accept responsibility for any errors or omissions on any information shown herein. Field verification, land surveys or excavation (with City approvals) may be required to determine actual location of any and all utilities or property lines.



No.	REVISION	DATE	INITIAL

APPROVED


CEDAR HEIGHTS ROAD

Chainage 25+00 to Chainage 37+00

CITY OF NORTH BAY

ENGINEERING DEPARTMENT

SCALE: 1 inch = 40 Feet DATE: April / 72

DRAWN BY:  FIELD BOOK No. DRAWING No. **C-778** REV.