


DISCLAIMER

The information contained on this drawing may be based upon data provided by others and may not have been verified by either as-constructed drawings or an Ontario Land Surveyor. The City of North Bay cannot accept responsibility for any errors or omissions on any information shown herein. Field verification, land surveys or excavation (with City approval) may be required to determine actual location of any and all utilities or property lines.

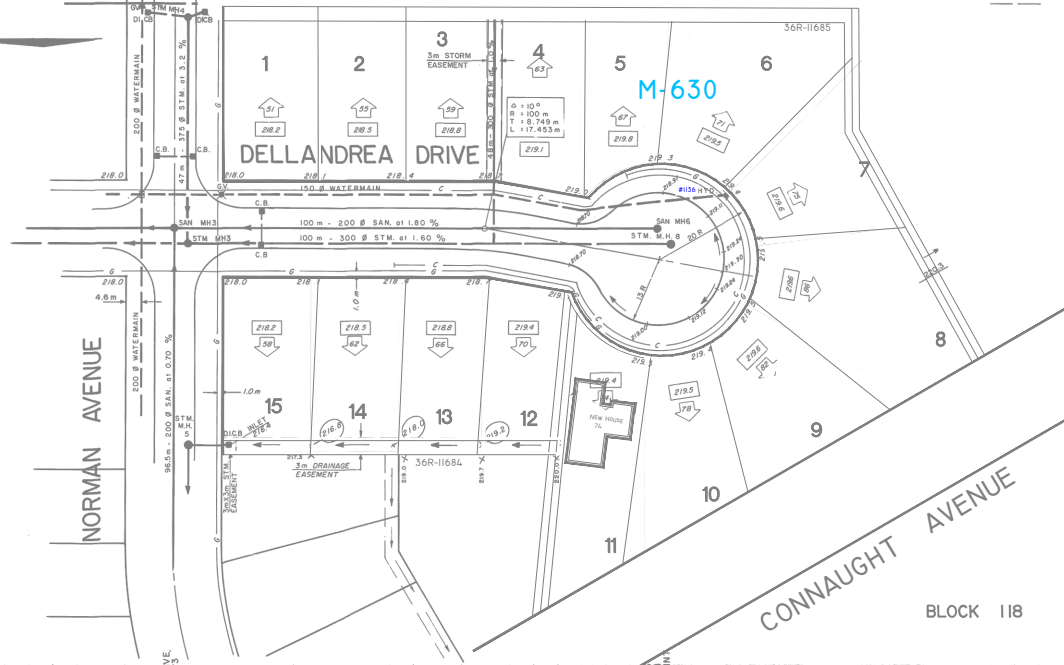

REFERENCE	
DWG NR	DESCRIPTION

LEGEND

- X 123.4 EXIST. GROUND ELEVATION
- 123.4 FINAL LOT ELEVATION AT LOT CORNER
- 123.4 HOUSE NUMBER
- 123.4 SWALE ELEVATION
- 123.4 MINIMUM LOT ELEVATION AT BUILDING

GAS PLANT APPROVED		CATV PLANT APPROVED	
100 UTILITIES (ONTARIO) LTD.	DATE	MACLEAN HUNTER CABLE TV	DATE
HYDRO PLANT APPROVED		BELL PLANT APPROVED	
NORTH BAY HYDRO	DATE	BELL CANADA LTD.	DATE

APP'D BY	DETAILS	DATE	NR

RECOMMENDED BY	APPROVED BY

MILLFORD DEVELOPMENT LIMITED

HILLVIEW PARK
STAGE III - PHASE I


DELLANDREA DRIVE

northland engineering limited

Consulting Engineers and Planners

NORTH BAY SUDBURY TIMMINS

DRAWN BY: M.F./S.T.	DATE: DEC. 1988	
CHECKED BY: B.D./M.B.B.	SCALE: 1:50 VERT 1:500 HORIZ.	
FIELD BOOK:		
OFFICE: NORTH BAY	PROJECT NR: 1527	DRAWING NR: D-602
		REV.

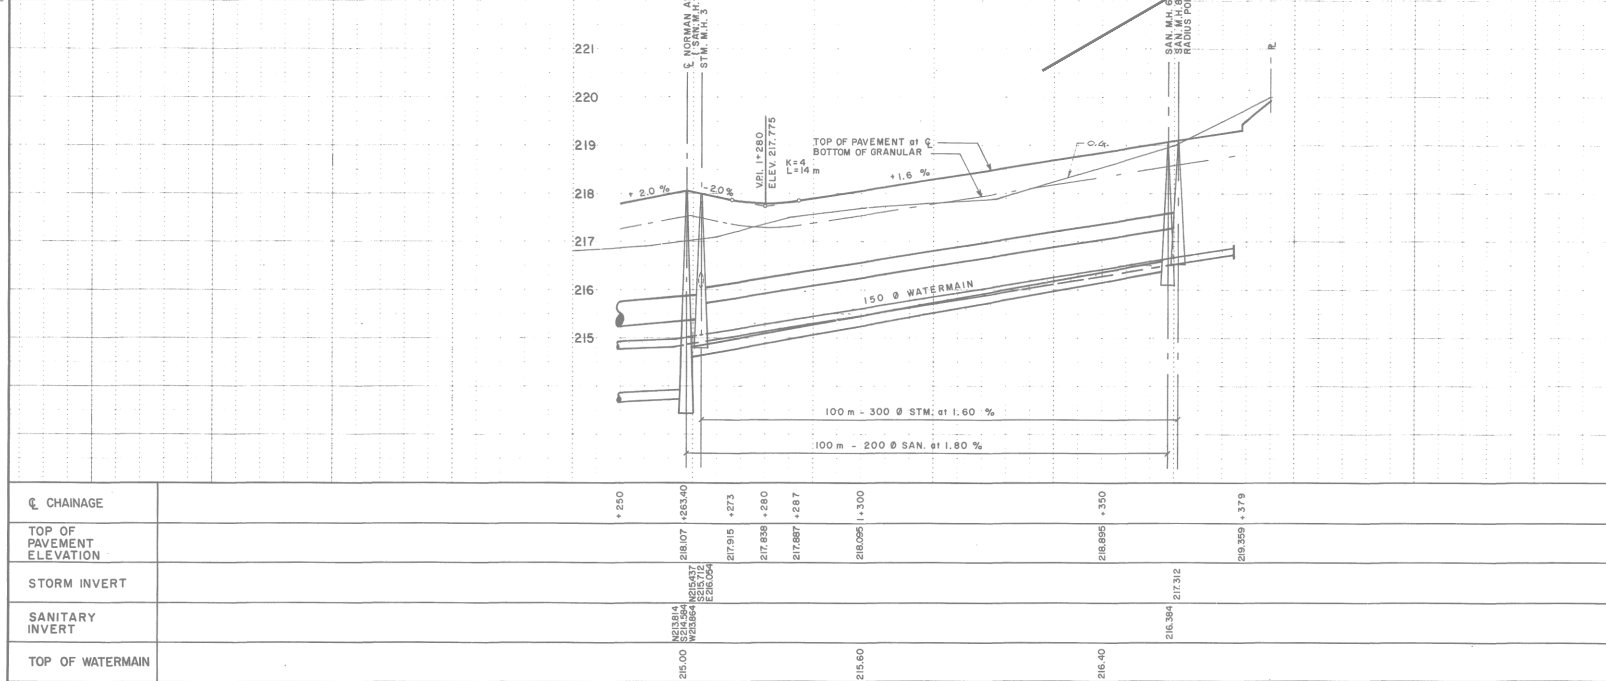

