
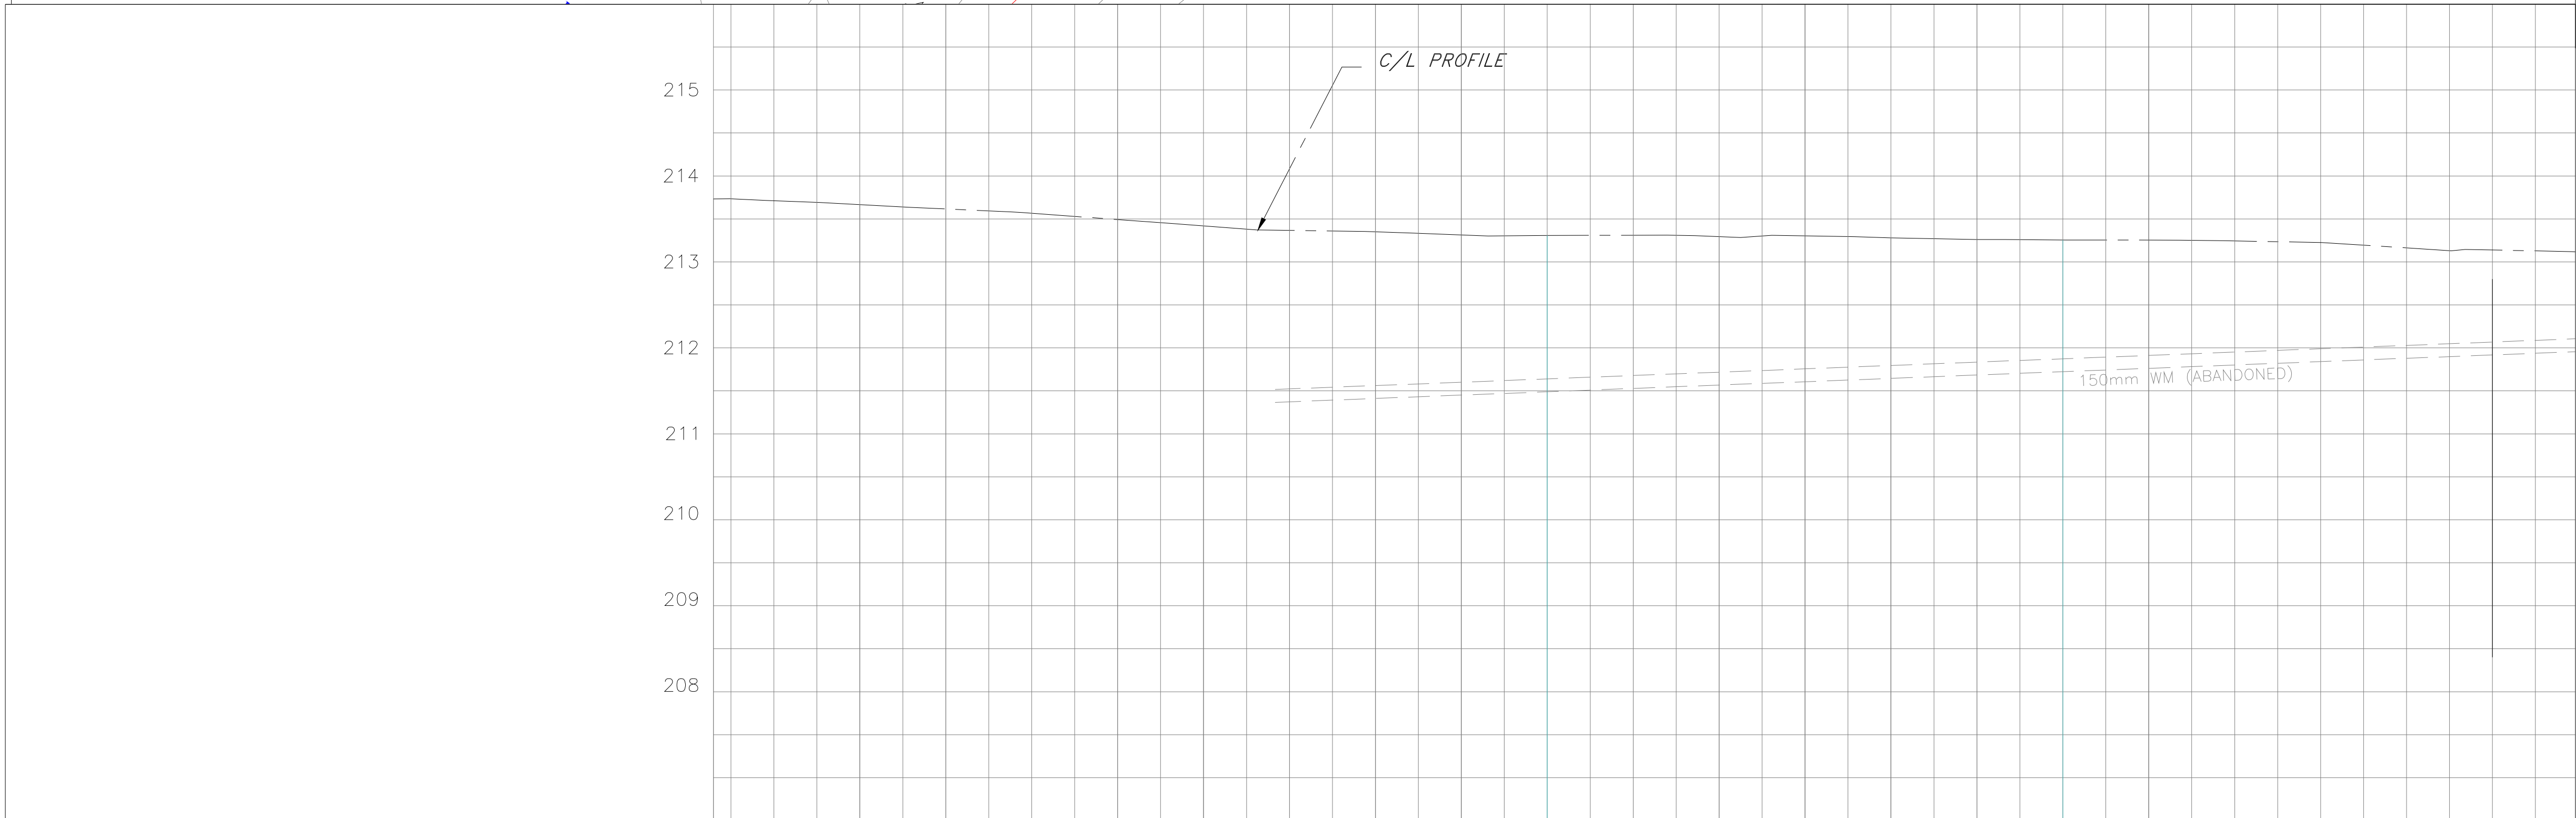


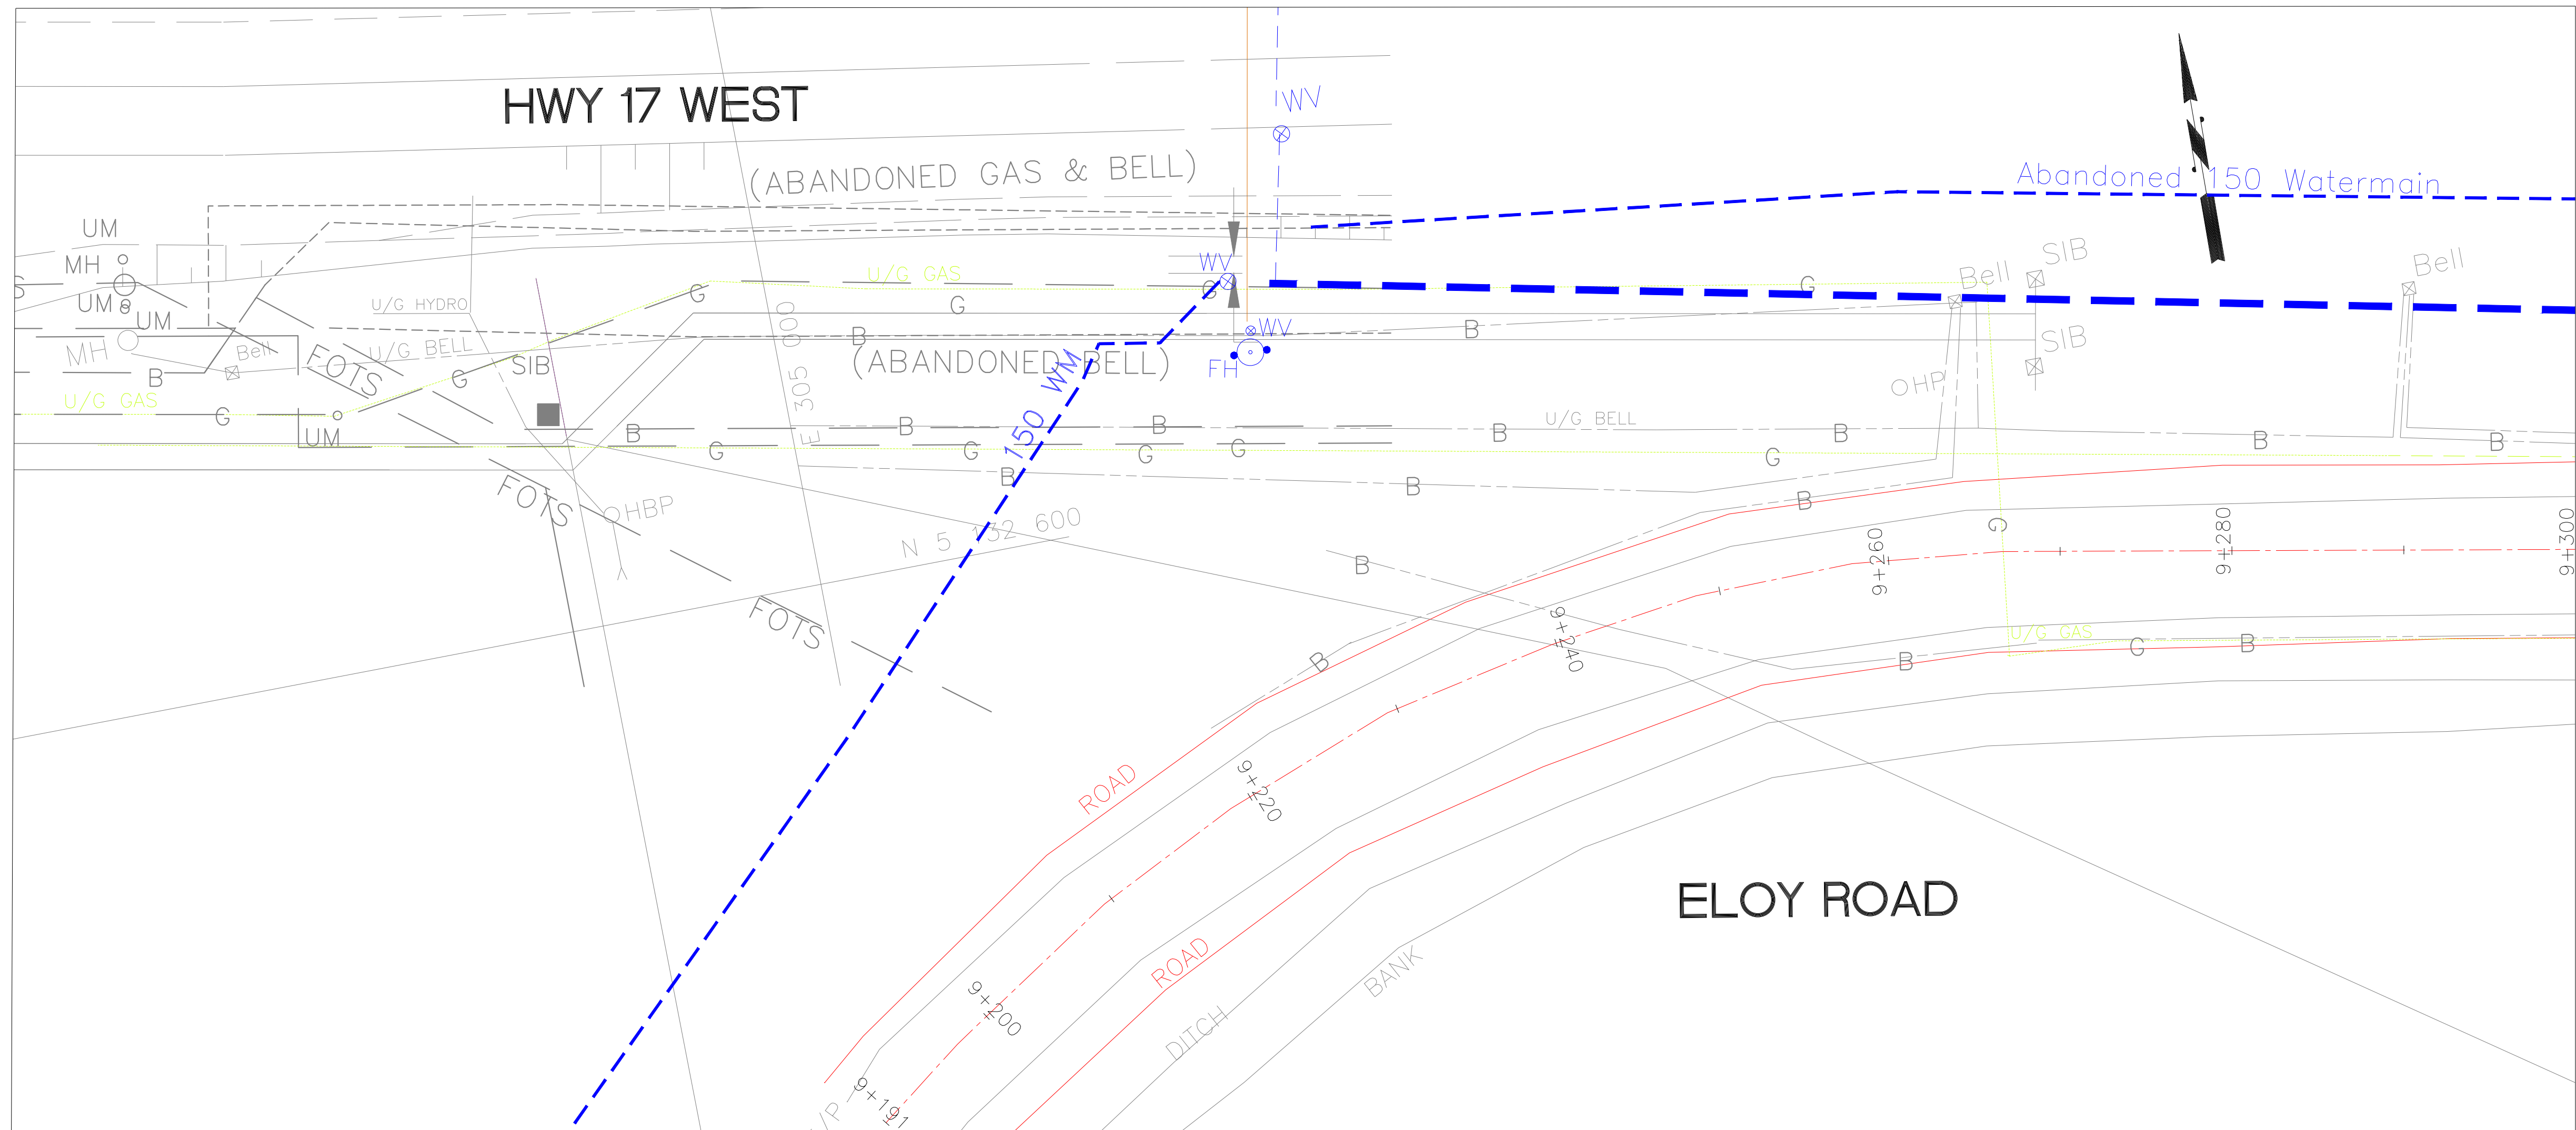


ROAD GRADE	
STORM SEWER INVERT	
TOP OF WATERMAIN	
ROAD CHAINAGE	9+200 9+220 9+240 9+260 9+280 9+300

NOTES:

Disclaimer

The information contained on this drawing may be based upon data provided by others and may not have been verified by either as-constructed drawings or an Ontario Land Surveyor. The City of North Bay cannot accept responsibility for any errors or omissions on any information shown herein. Field verification, land surveys or excavation (with City approvals) may be required to determine actual location of any and all utilities or property lines.

CITY OF NORTH BAY
ELOY ROAD
9+191 TO 9+300

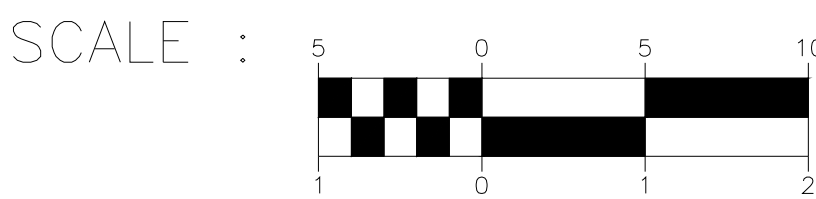

DRAWING No. :

E-353

DATE :
JANUARY 2007