


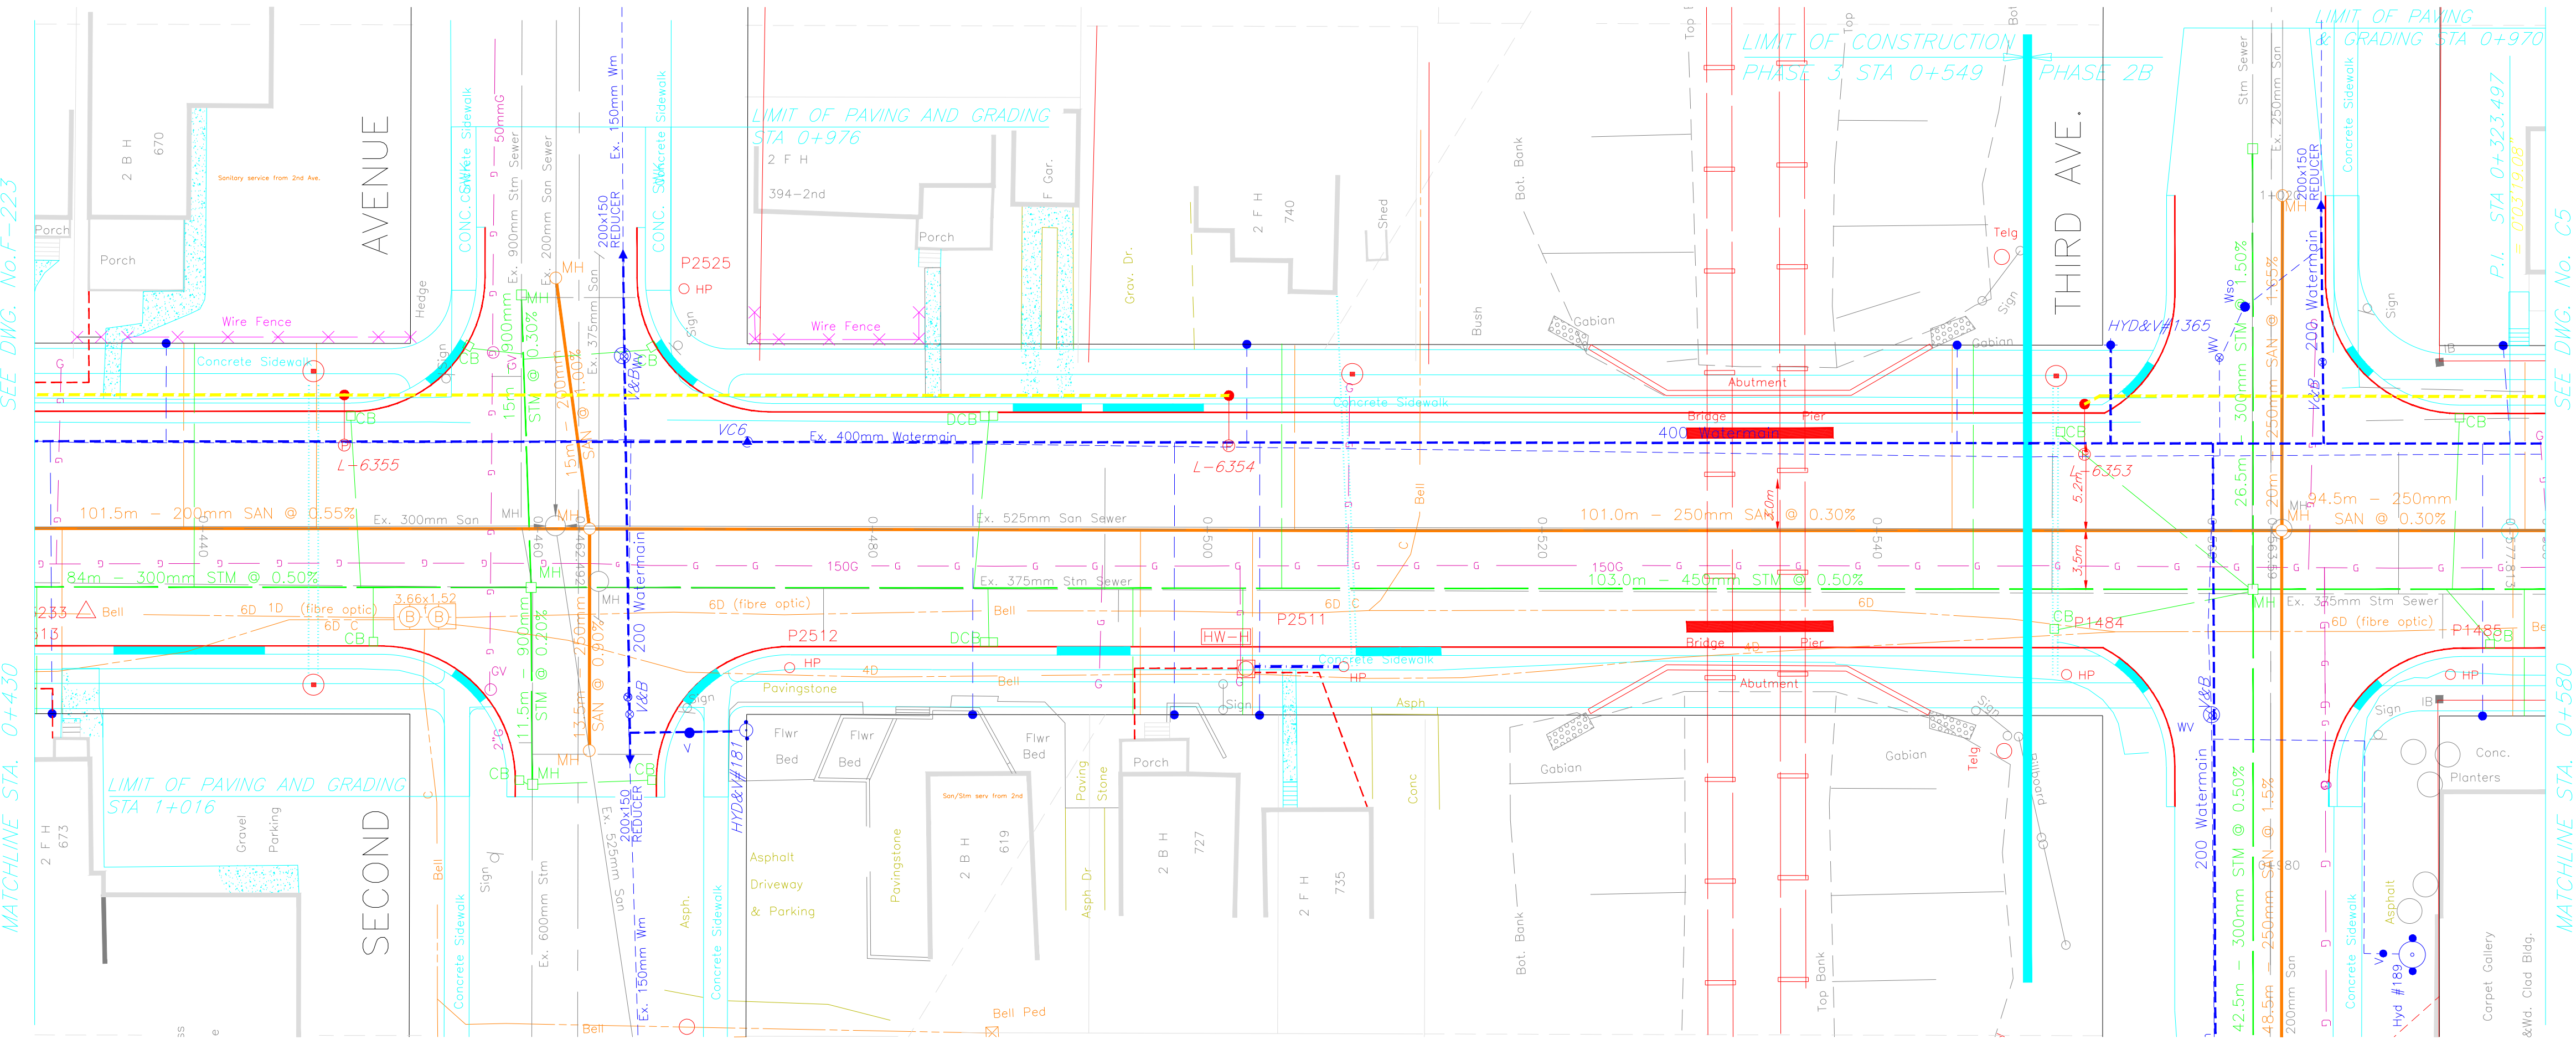


SEE DWG. No. F-223

MATCHLINE STA. 0+430

SEE DWG. No. F-224

MATCHLINE STA. 0+580


FISHER STREET

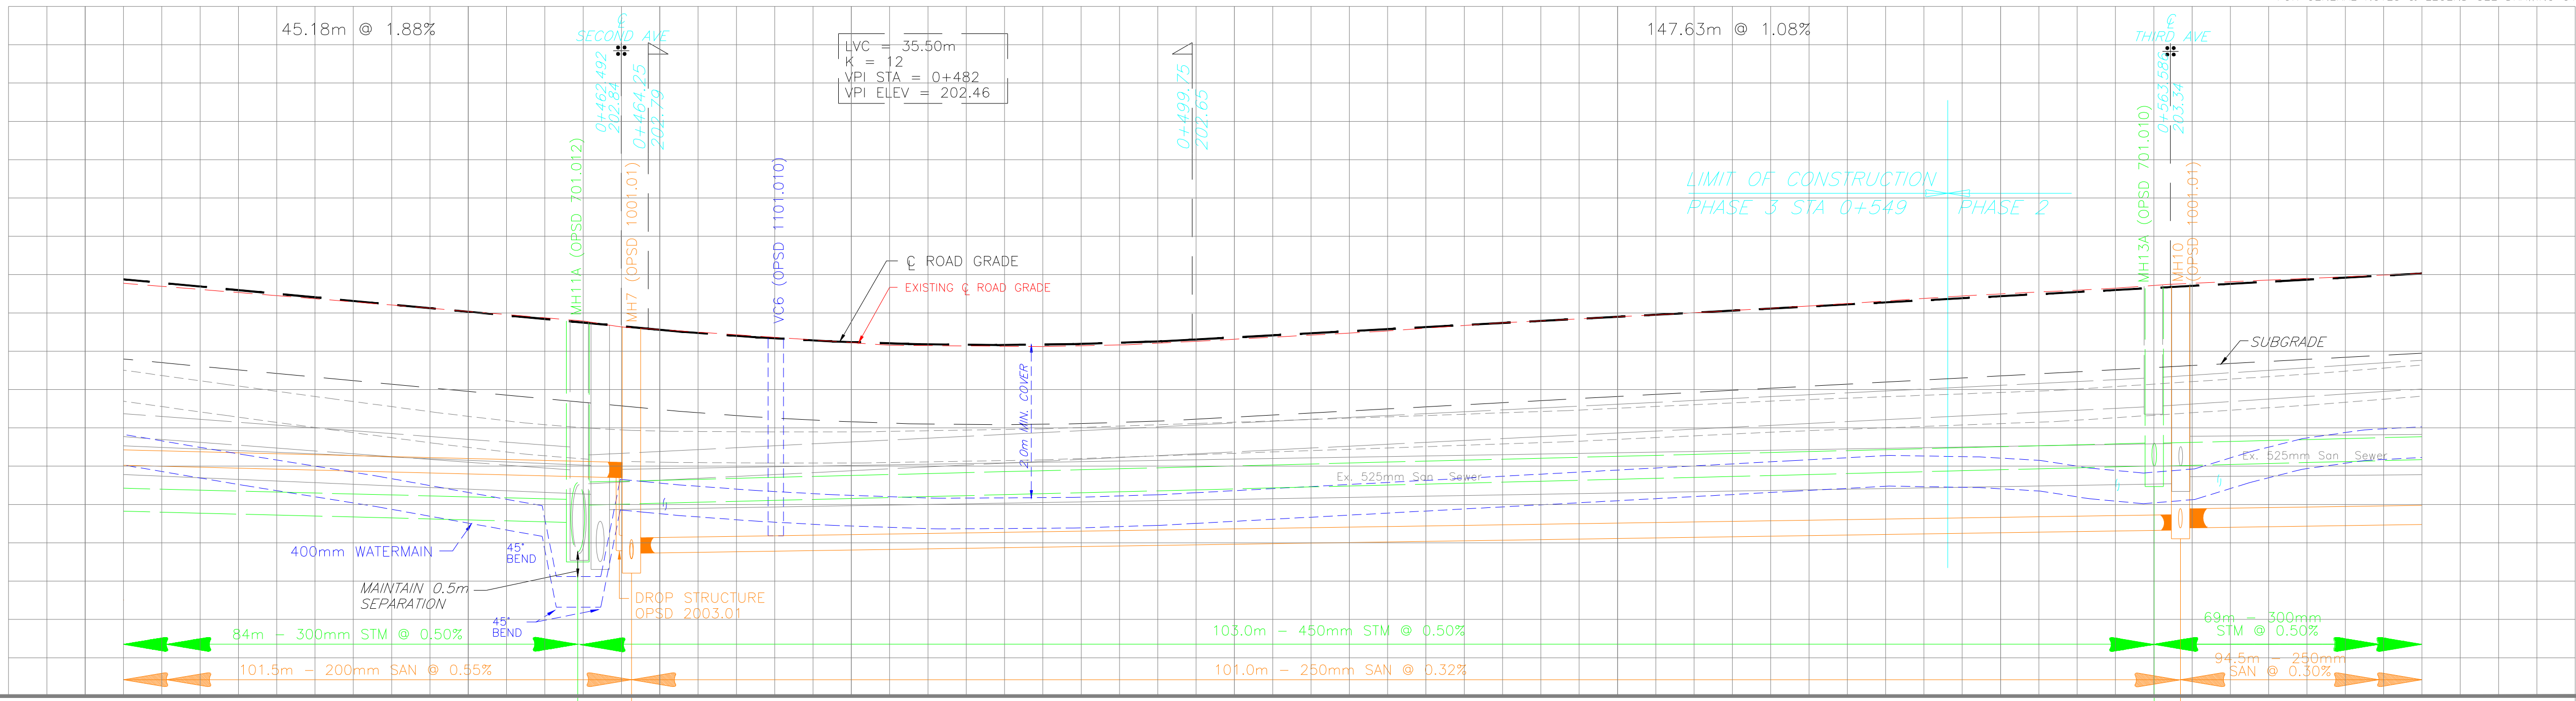

PROPOSED ROAD GRADE	203.25	202.87	202.60	202.65	202.87	203.08	203.30	203.51
ROAD CHAINAGE	0+430	0+440	0+480	0+500	0+520	0+540	0+560	0+580

DESIGNER	DRAWN
CHECKED	APPROVED

revisions			
no.	date	by	description
1	JUNE 2006	G.M.C.	ISSUED FOR TENDER

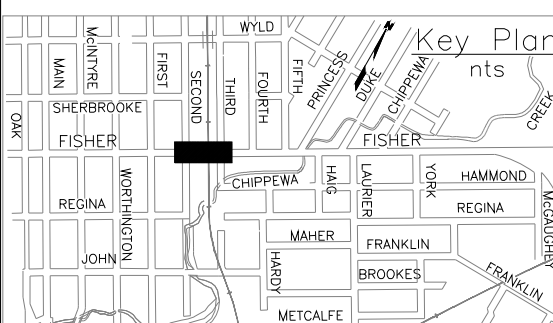

The Corporation
of the City of
North Bay

Tender 2006 - 101
Phase 3

Fisher Street Reconstruction
Main Street to Fifth Avenue

Disclaimer

The information contained on this drawing may be based upon data provided by others and may not have been verified by either as-constructed drawings or an Ontario Land Surveyor. The City of North Bay cannot accept responsibility for any errors or omissions on any information shown herein. Field verification, land surveys or excavation (with City approvals) may be required to determine actual location of any and all utilities or property lines.

DISCIPLINE

FISHER STREET
STA_0+430_TO
STA_0+480



scale	H: 1:250 V: 1:50
file reference	drawing number
date	F-222