



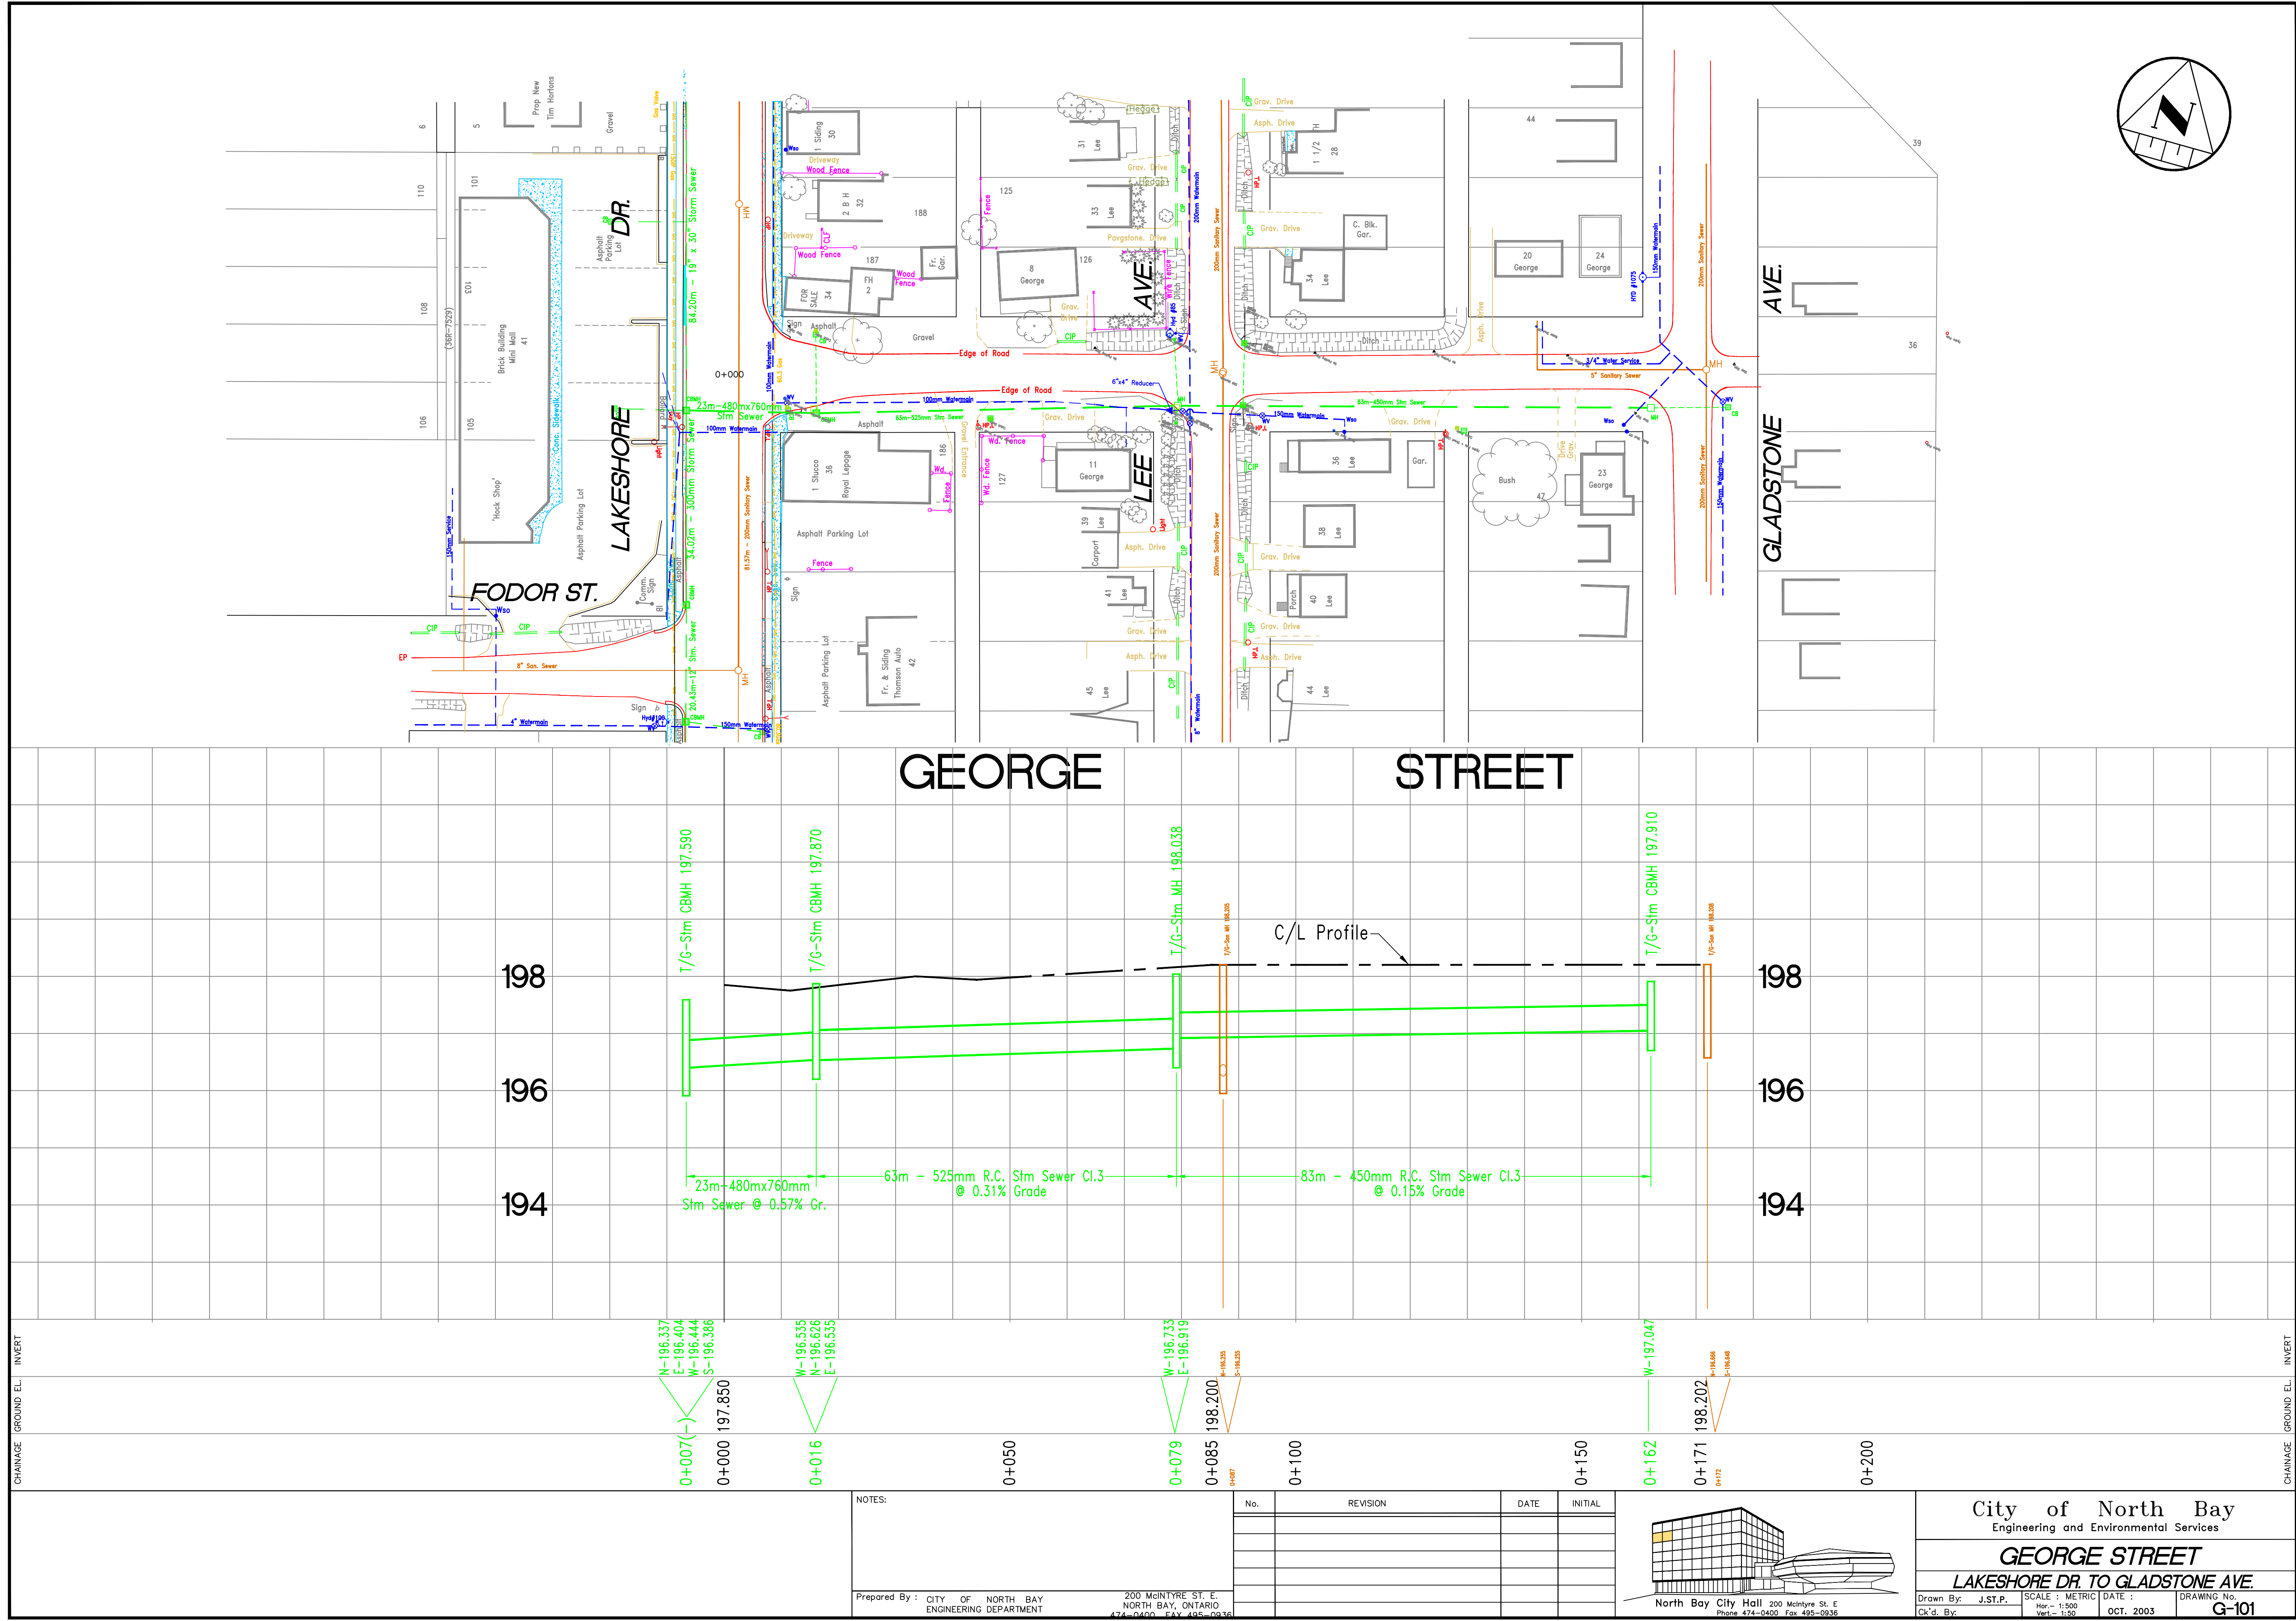

NOTES:

Prepared By : CITY OF NORTH BAY
ENGINEERING DEPARTMENT
200 MCINTYRE ST. E.
NORTH BAY, ONTARIO
474-0400 FAX 495-0936

No.	REVISION	DATE	INITIAL

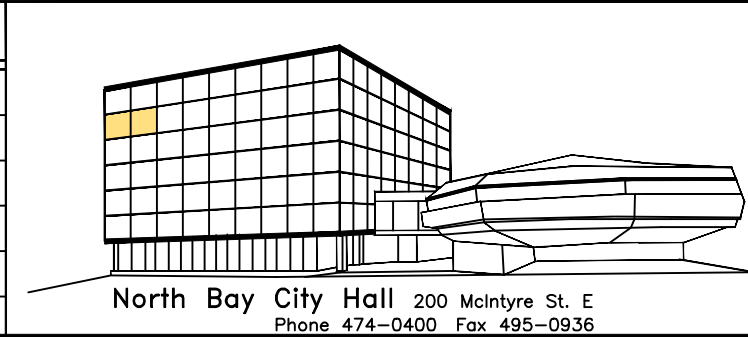

City of North Bay
Engineering and Environmental Services

GEORGE STREET
LAKESHORE DR. TO GLADSTONE AVE.

Drawn By: J.S.P. SCALE: METRIC DATE: OCT. 2003
CK'd By: Ver: 1:50

DRAWING No. G-101