
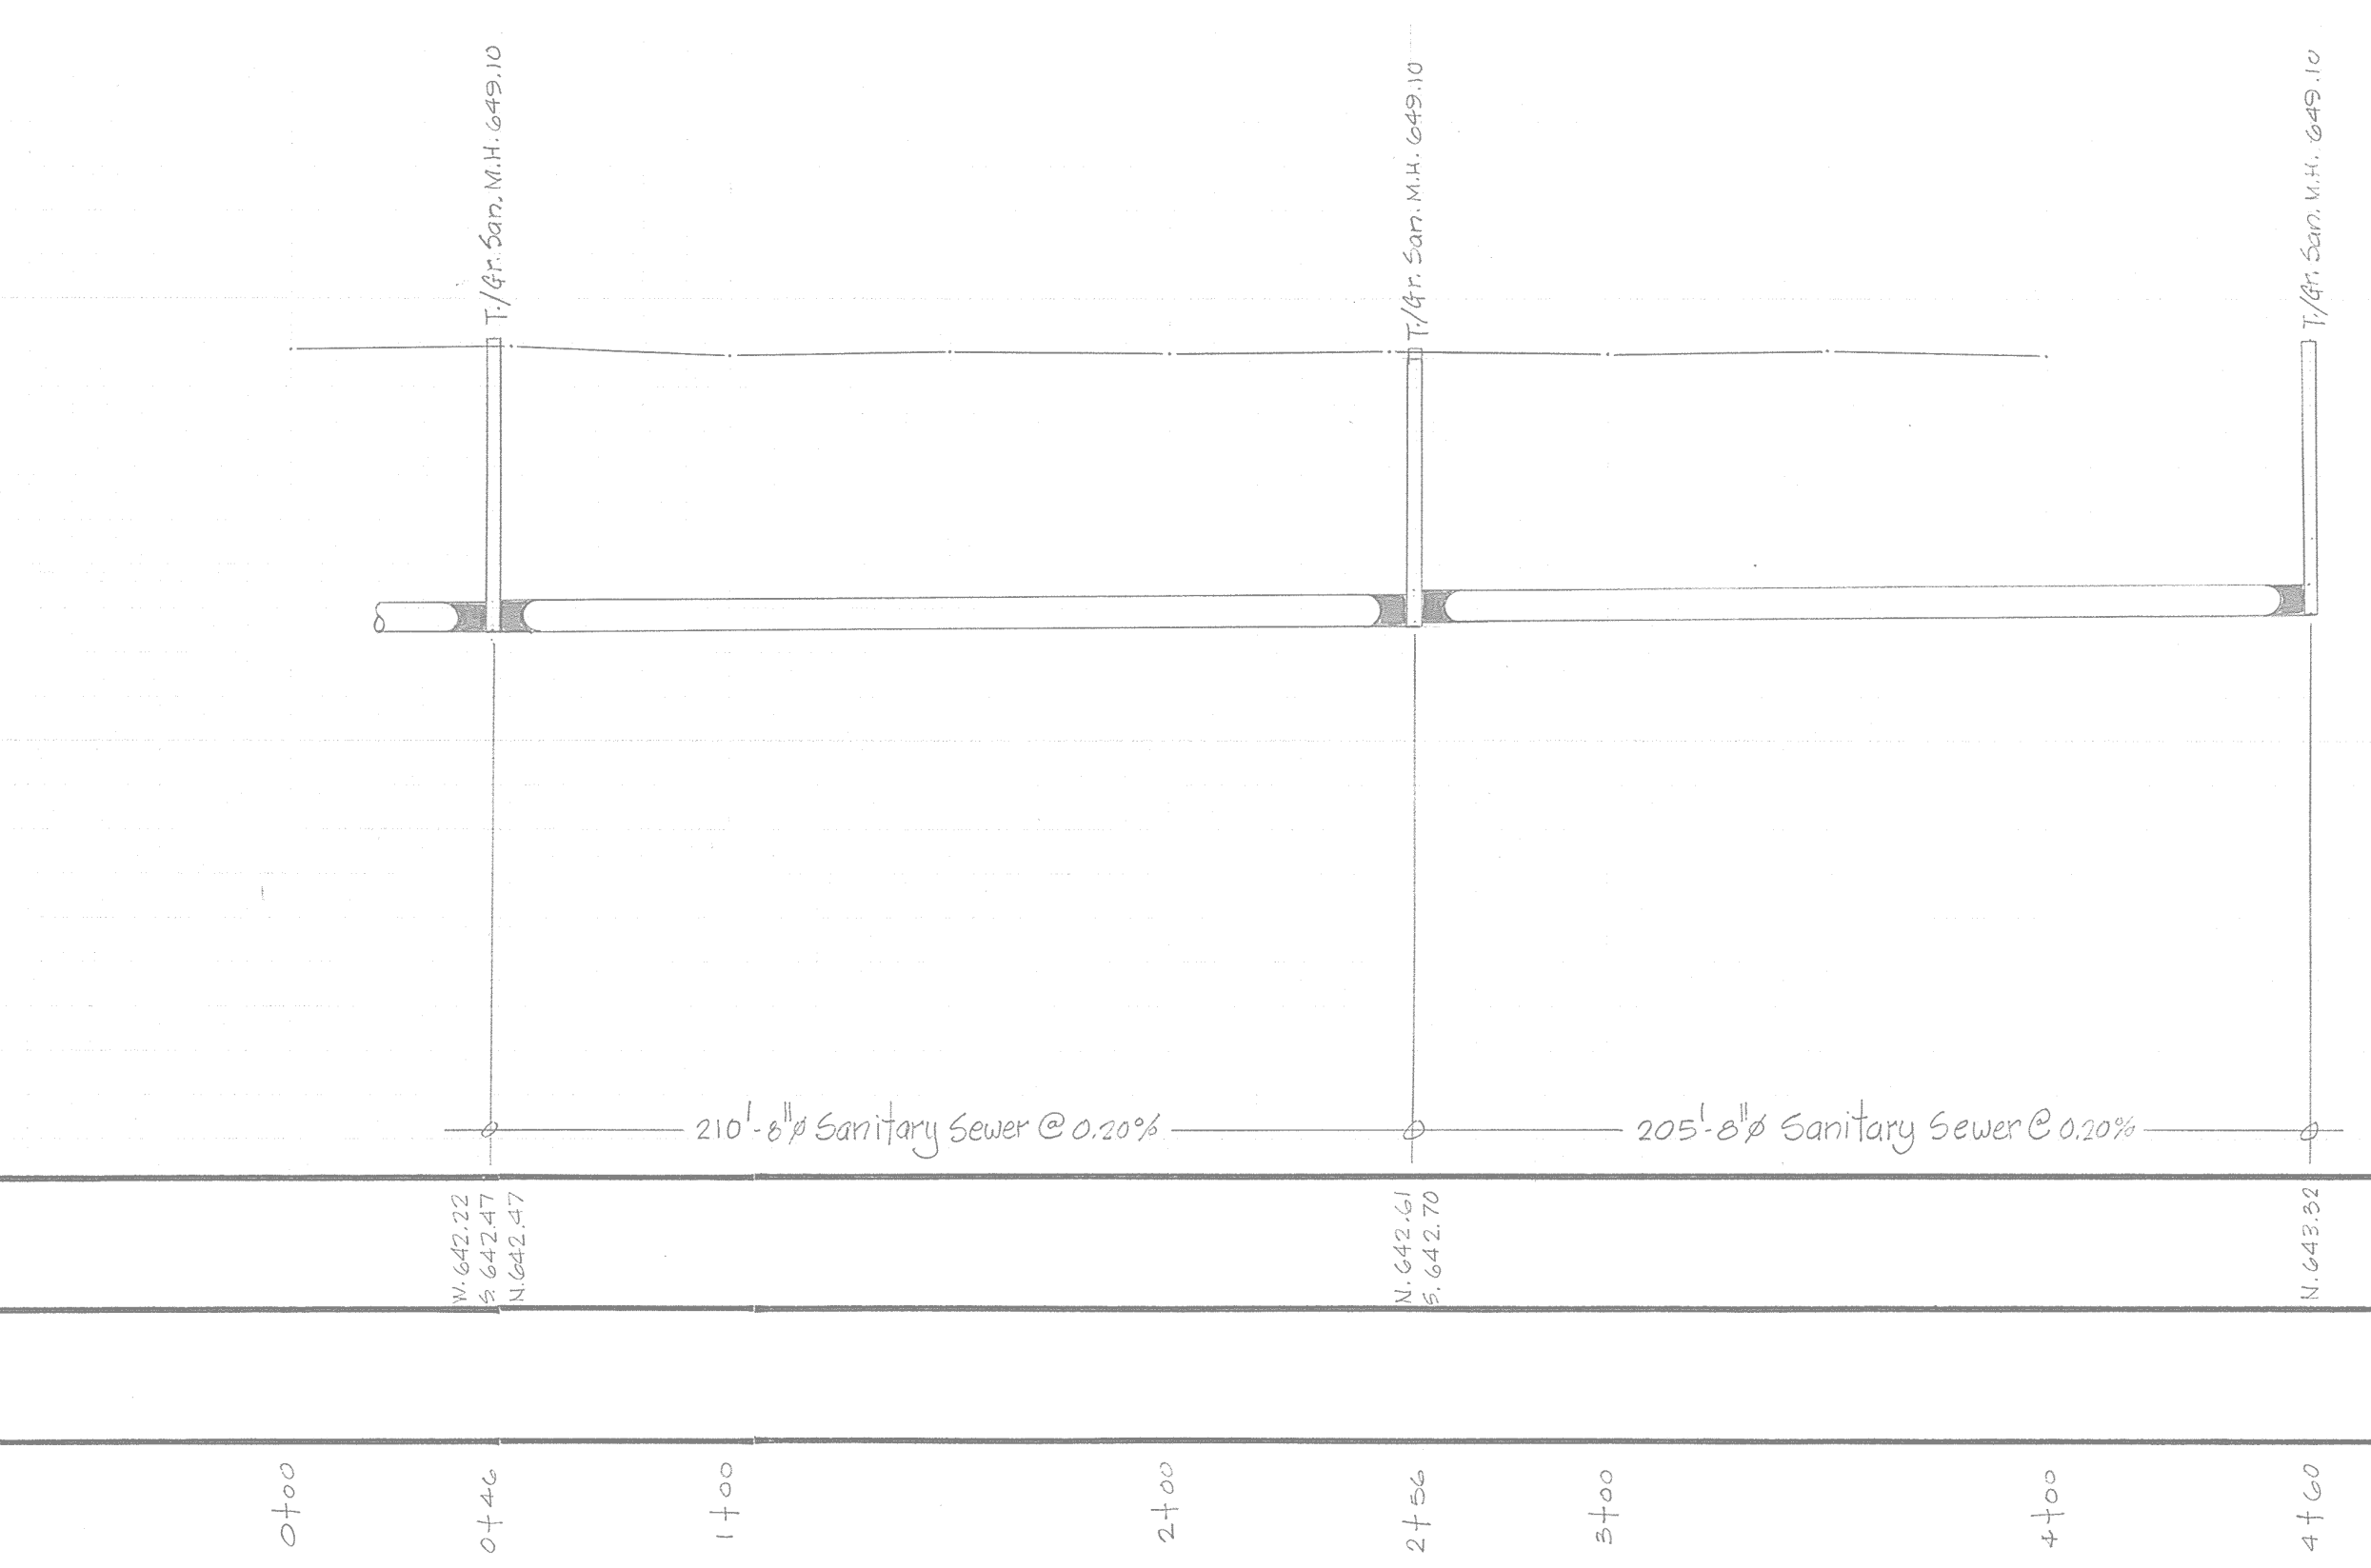


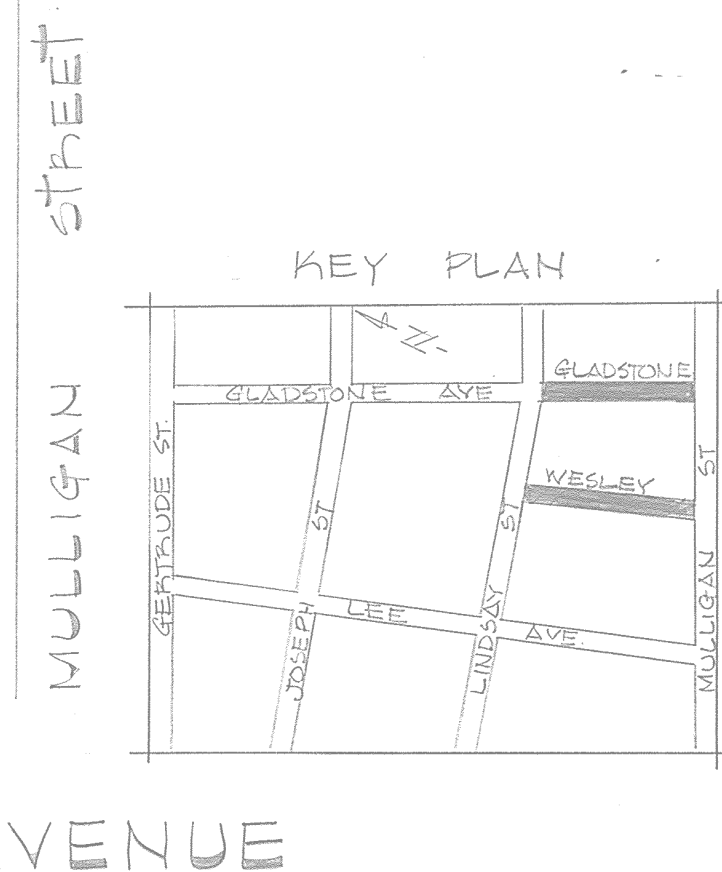

Scale: Hor. $1'' = 40'$
Ver. $1'' = 4'$

U TRANS-LAR 200-6-69