


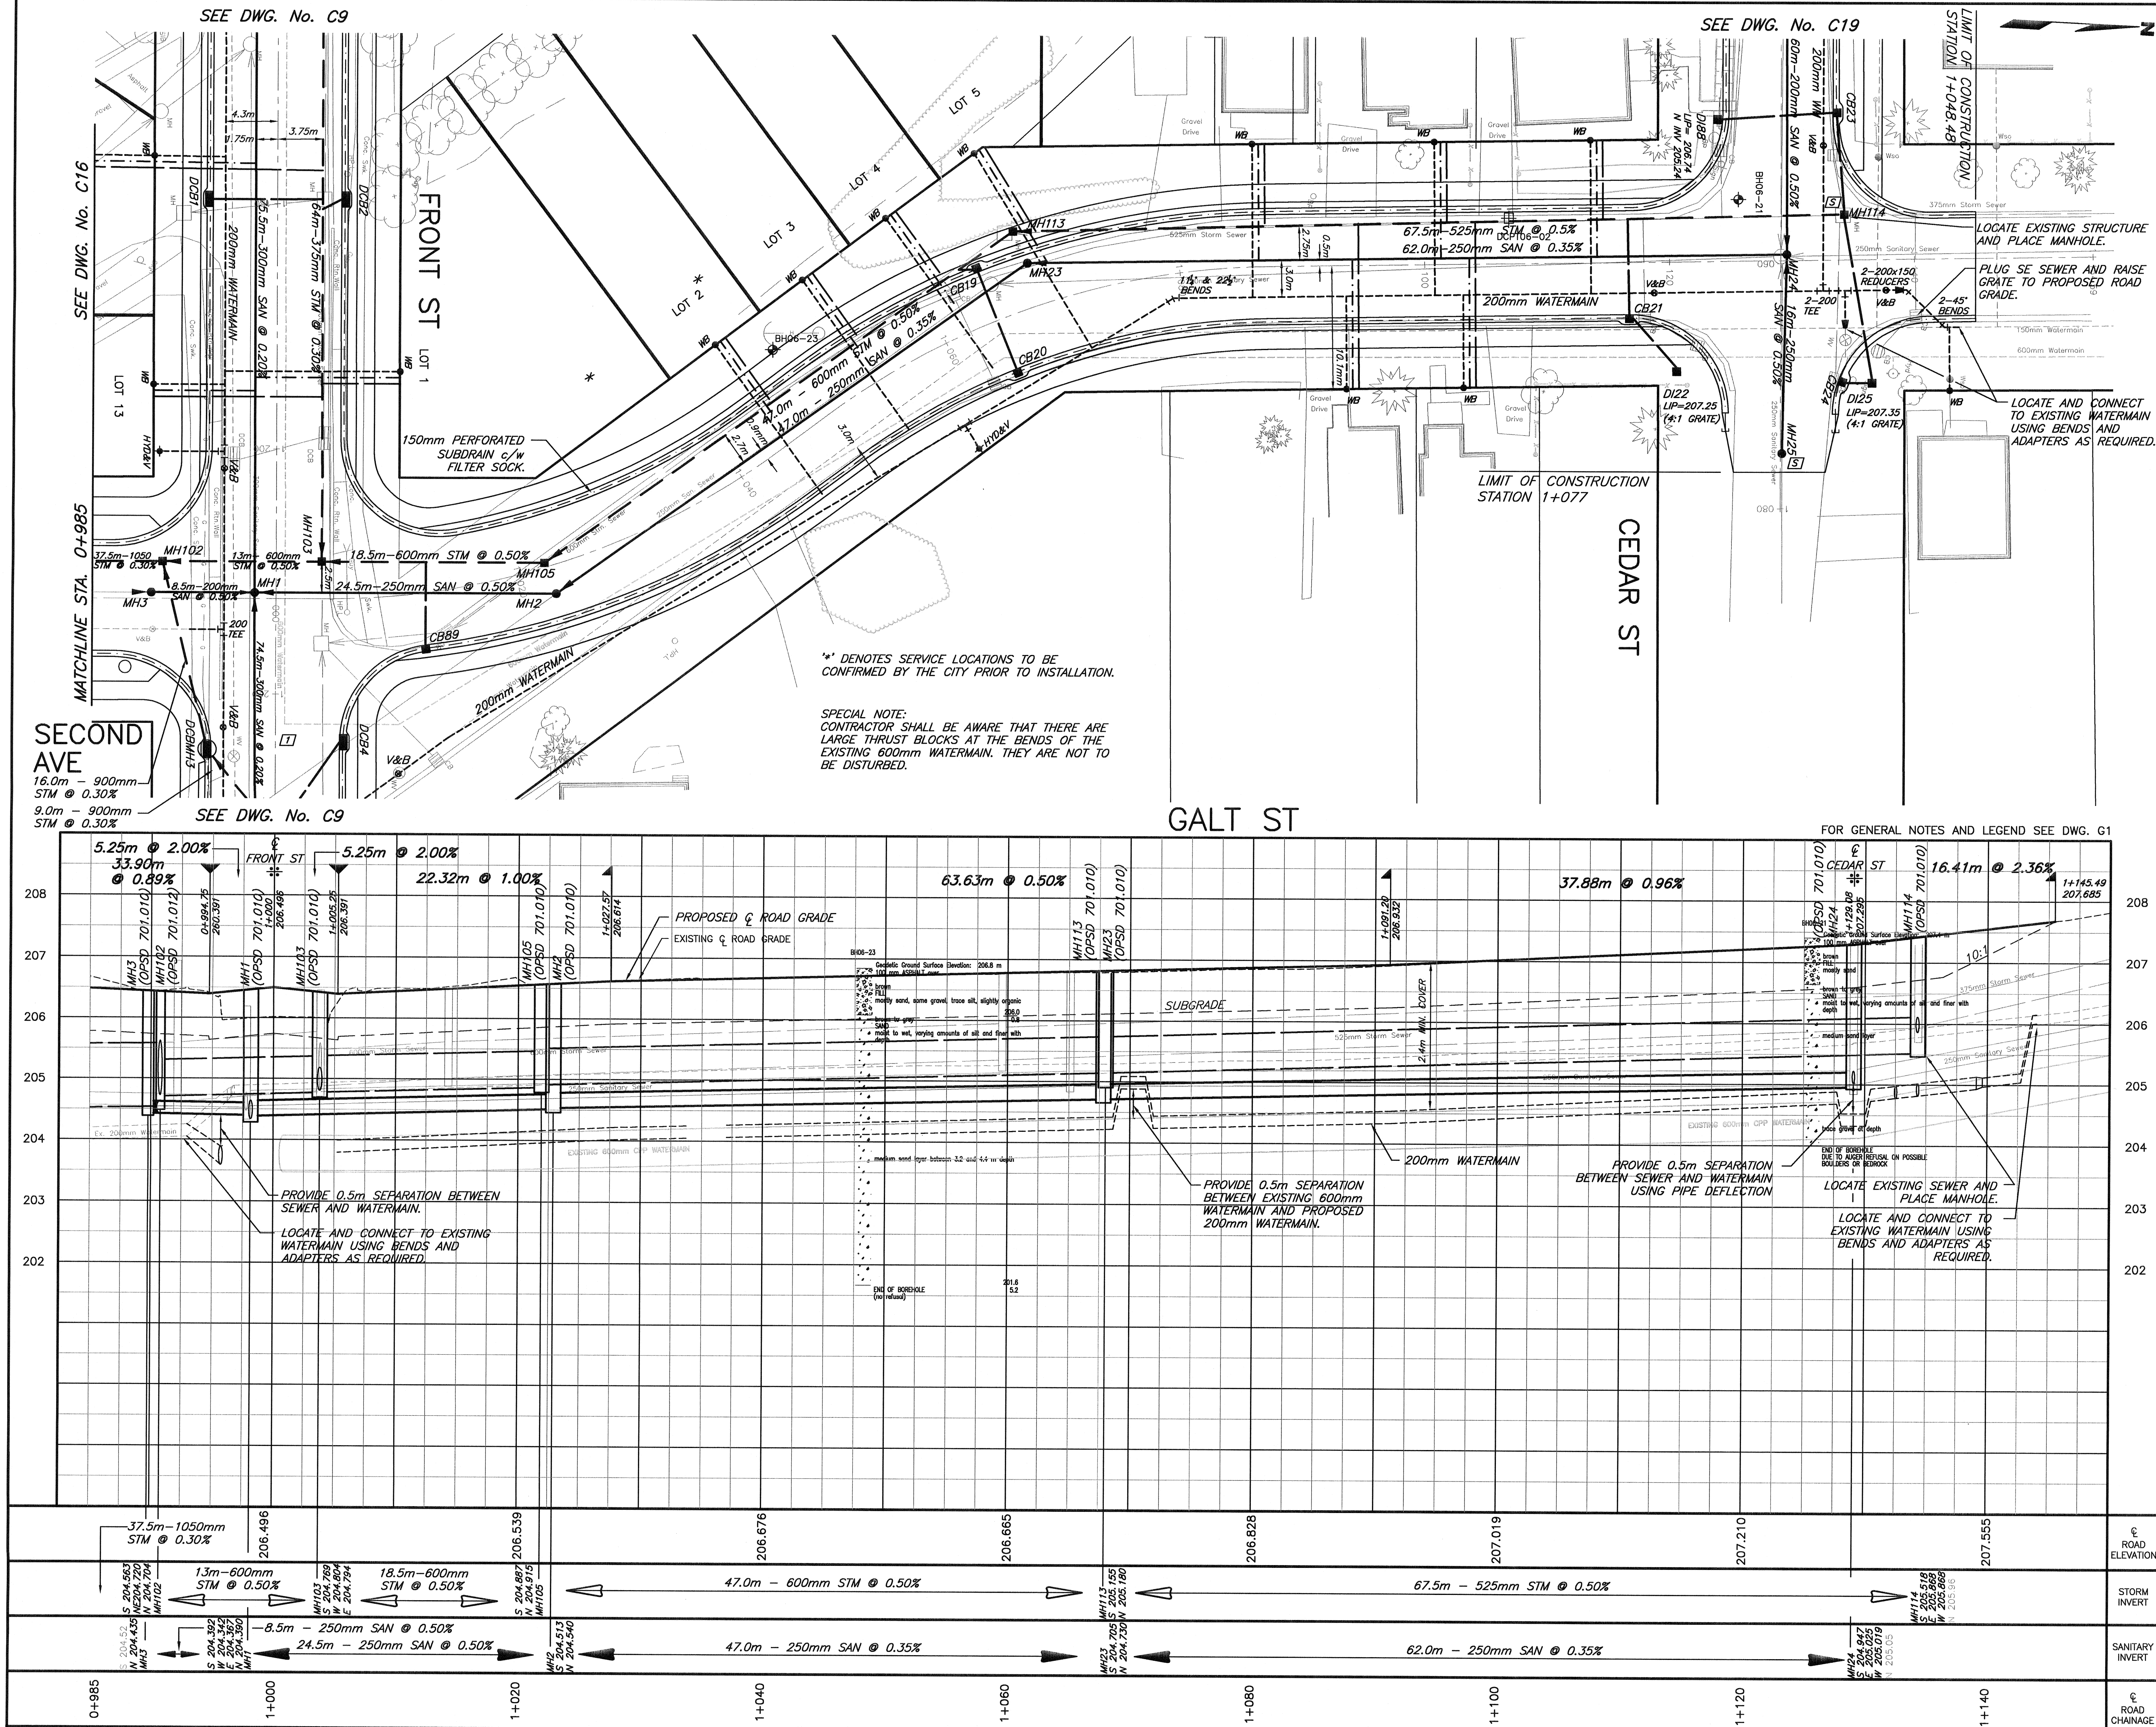

designer G.Mc.	drawn by G.Mc.		
checked by B.M.	approved by D.D.		
revisions			
no.	date	by	description
1	3 JUNE 2009	GM	ISSUED FOR PRELIMINARY REVIEW
2	18 JUNE 2009	GM	ISSUED FOR FINAL REVIEW
3	4 JULY 2009	GM	ISSUED FOR TENDER

KEY PLAN

The Corporation of the City of North Bay

Tender 2009-78

Algonquin Avenue and Area Road Reconstruction

CONSTRUCTION

GALT ST
STA. 0+990 TO STA. 1+150

AECOM

scale H. 1:250 V. 1:50	drawing number C17 of 15
file reference 2862-A-31	sheet number 33 of 47
date FEB 2007	