
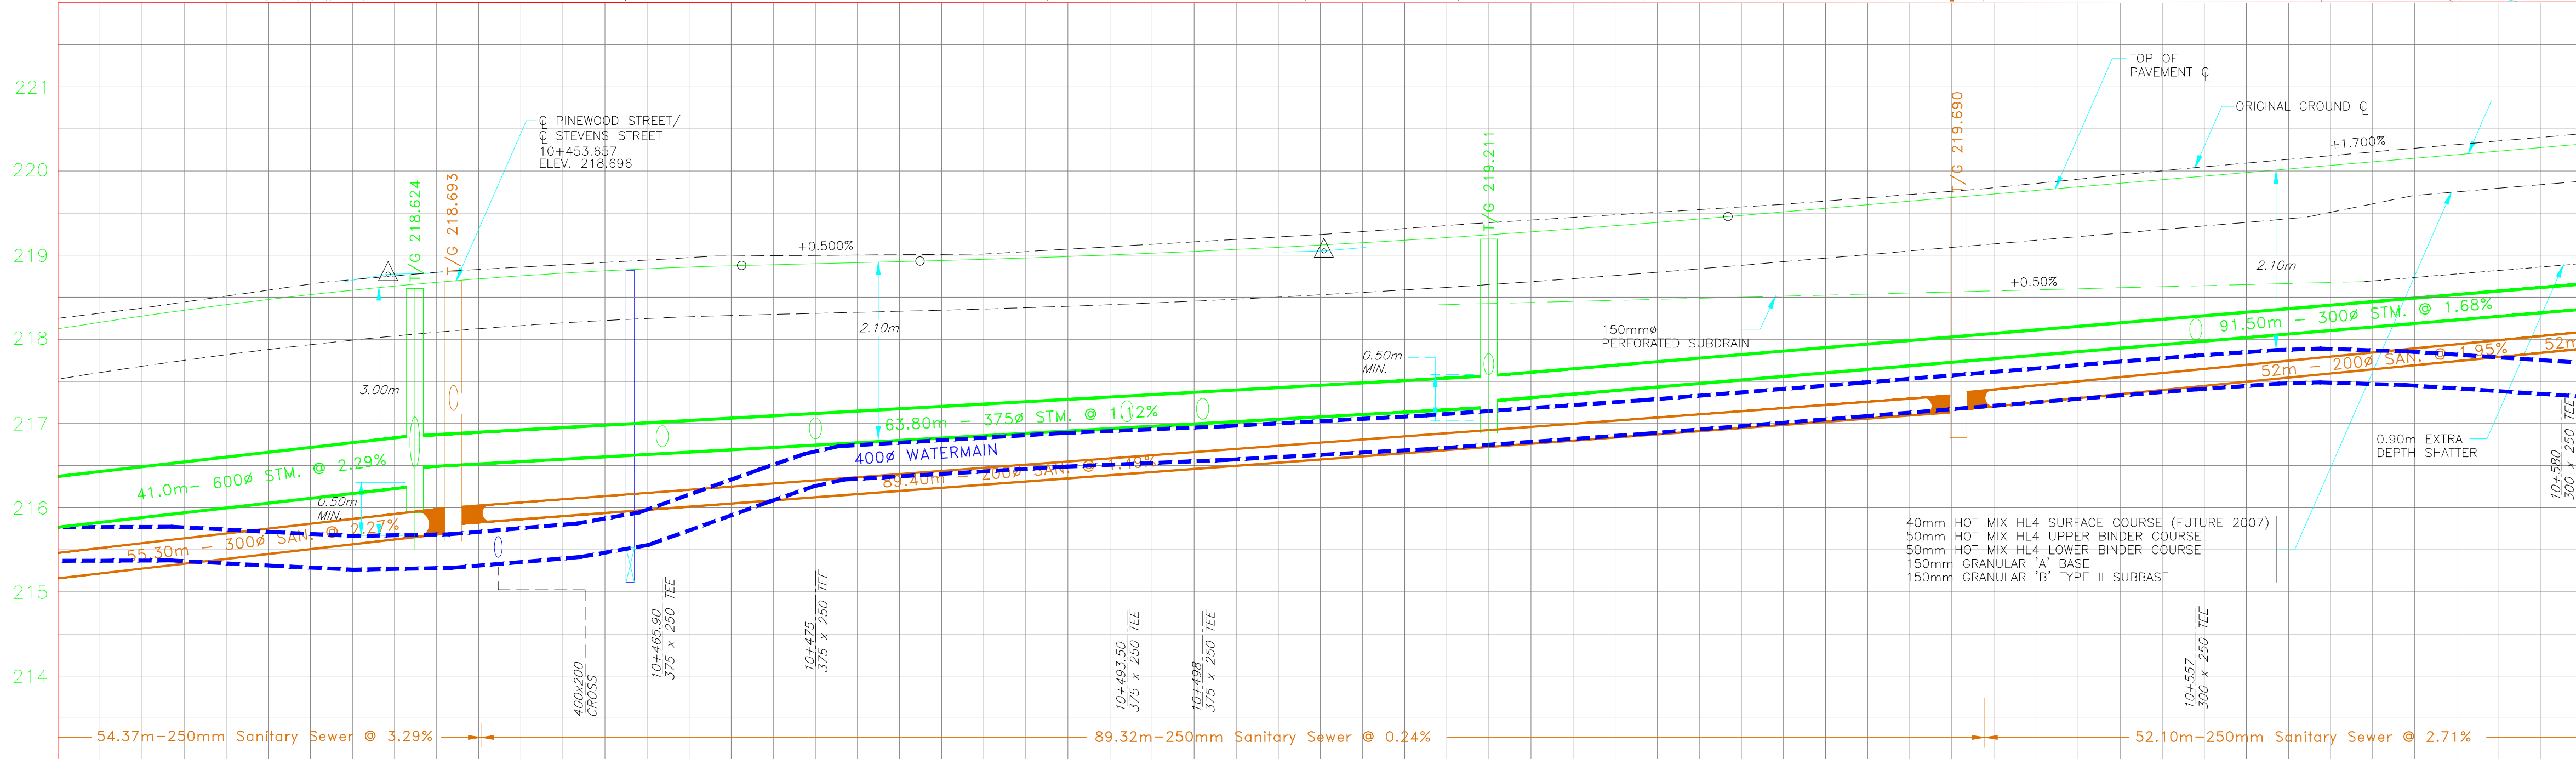


SEE DRAWING No. J-109

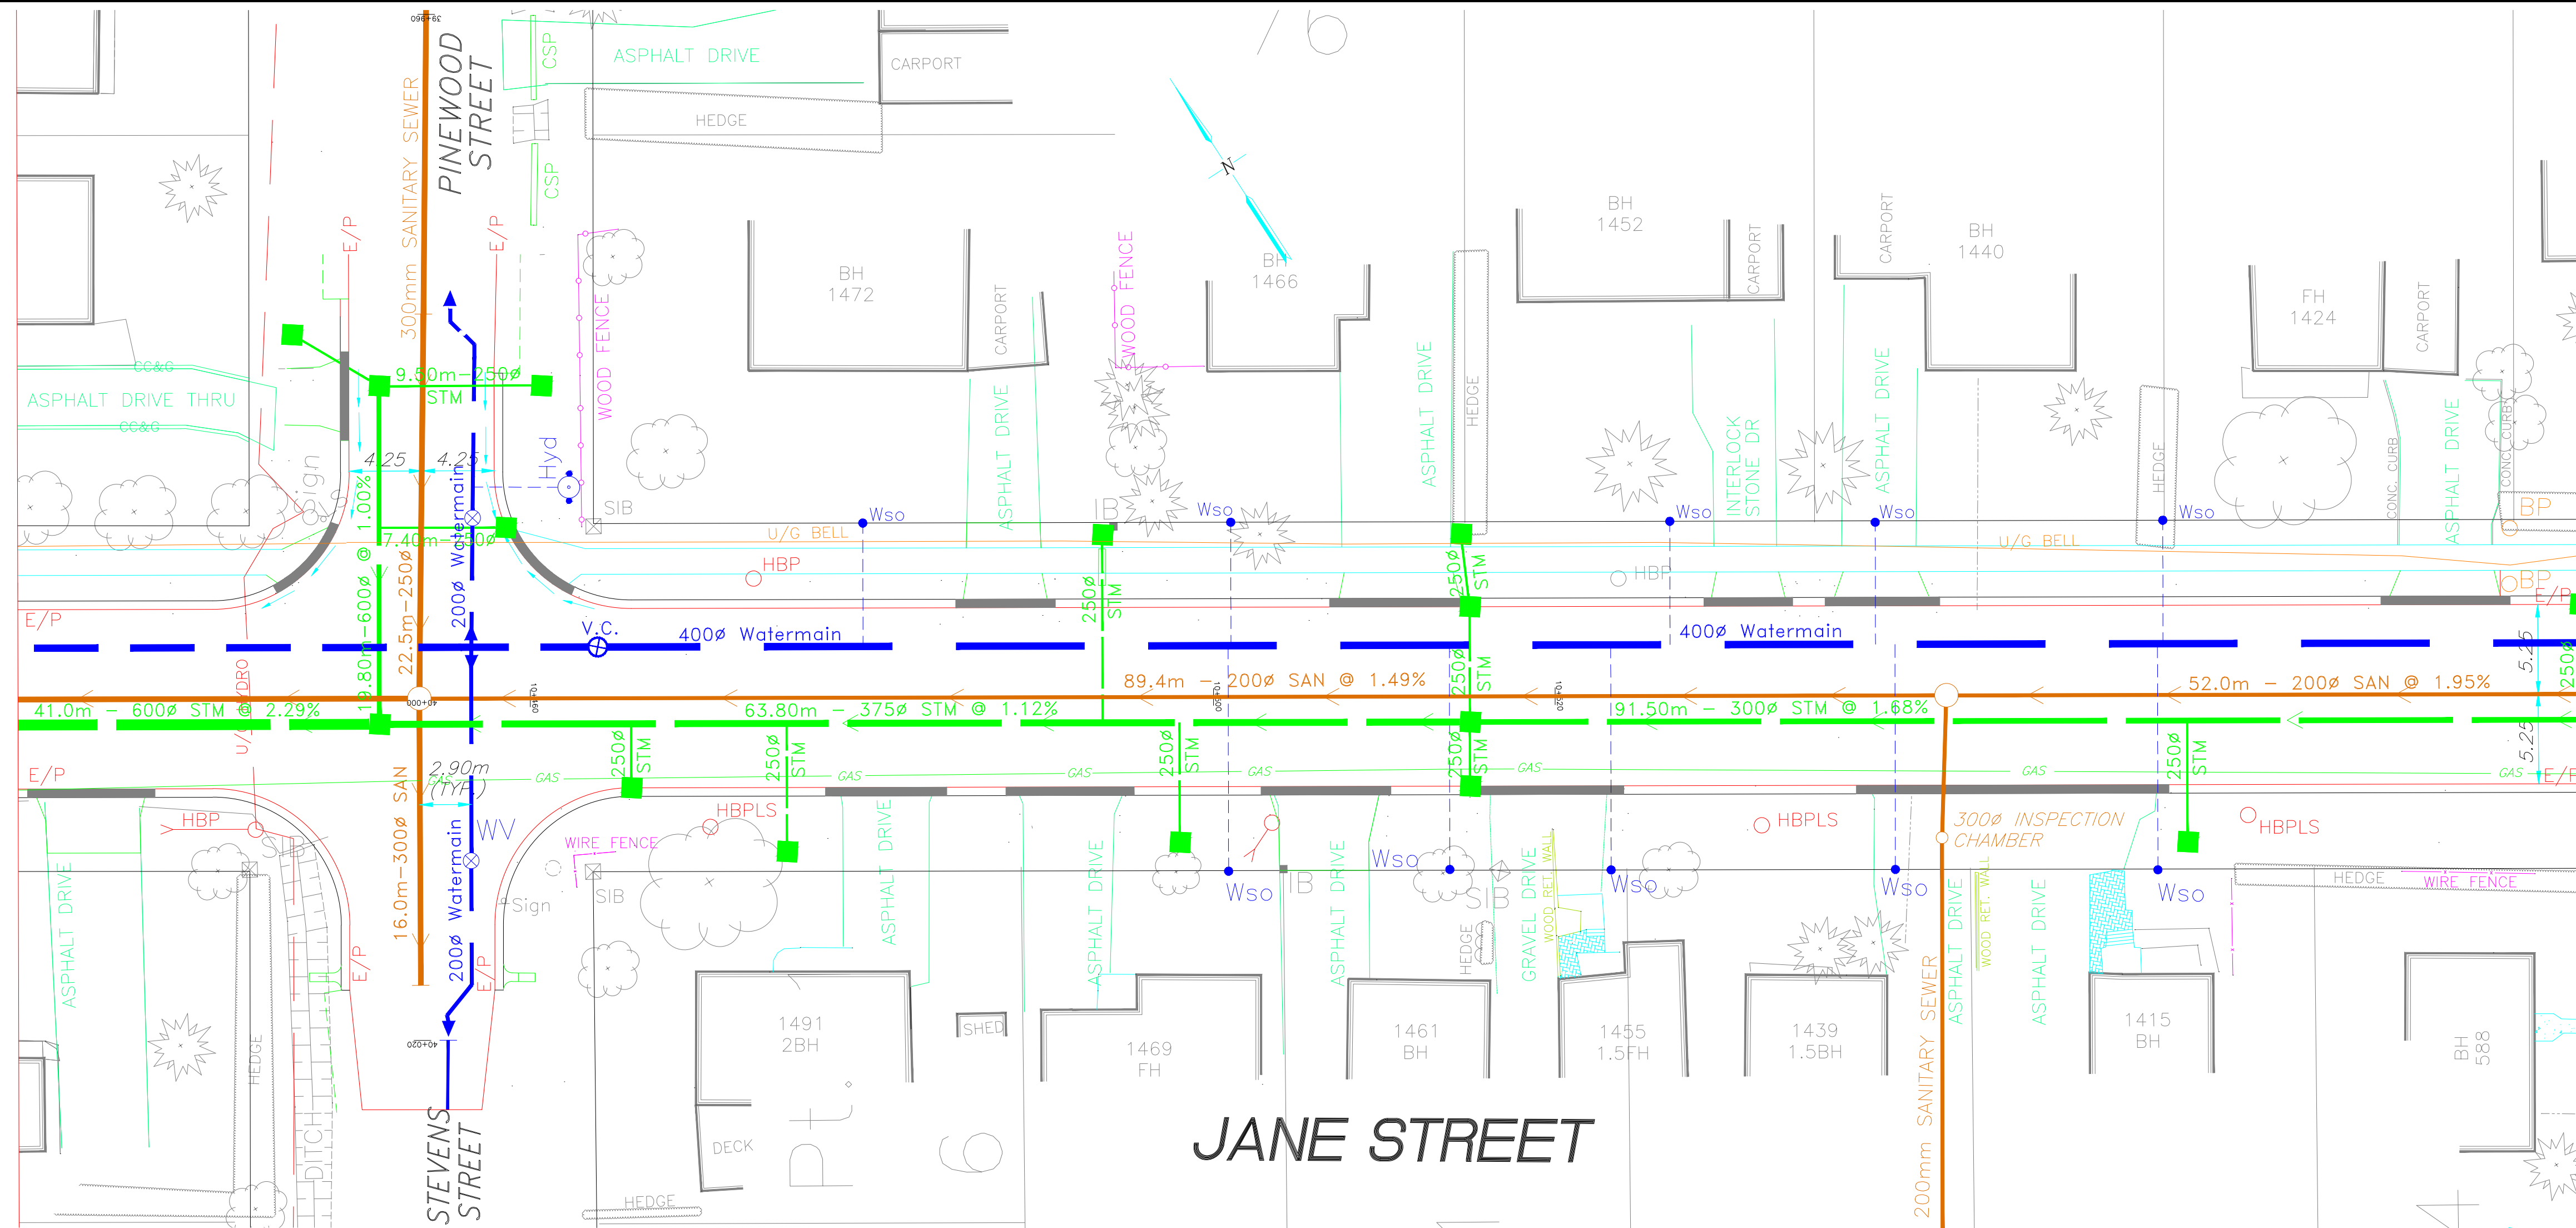

SEE DRAWING No. J-107


DESIGNED			
DRAWN			
CHECKED			
APPROVED			
REVISIONS			
No.	DATE	BY	DESCRIPTION

The Corporation  
of the City of  
North Bay

Jane Street Reconstruction

JANE STREET

Rock St. to Pinewood Rd.

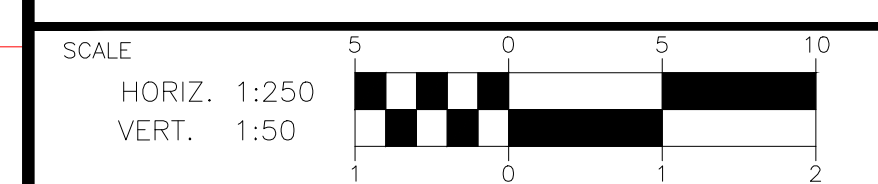

DATE	January 2006
PROJECT	2006-063
PLOTTED	
DRAWING No.	J-108