



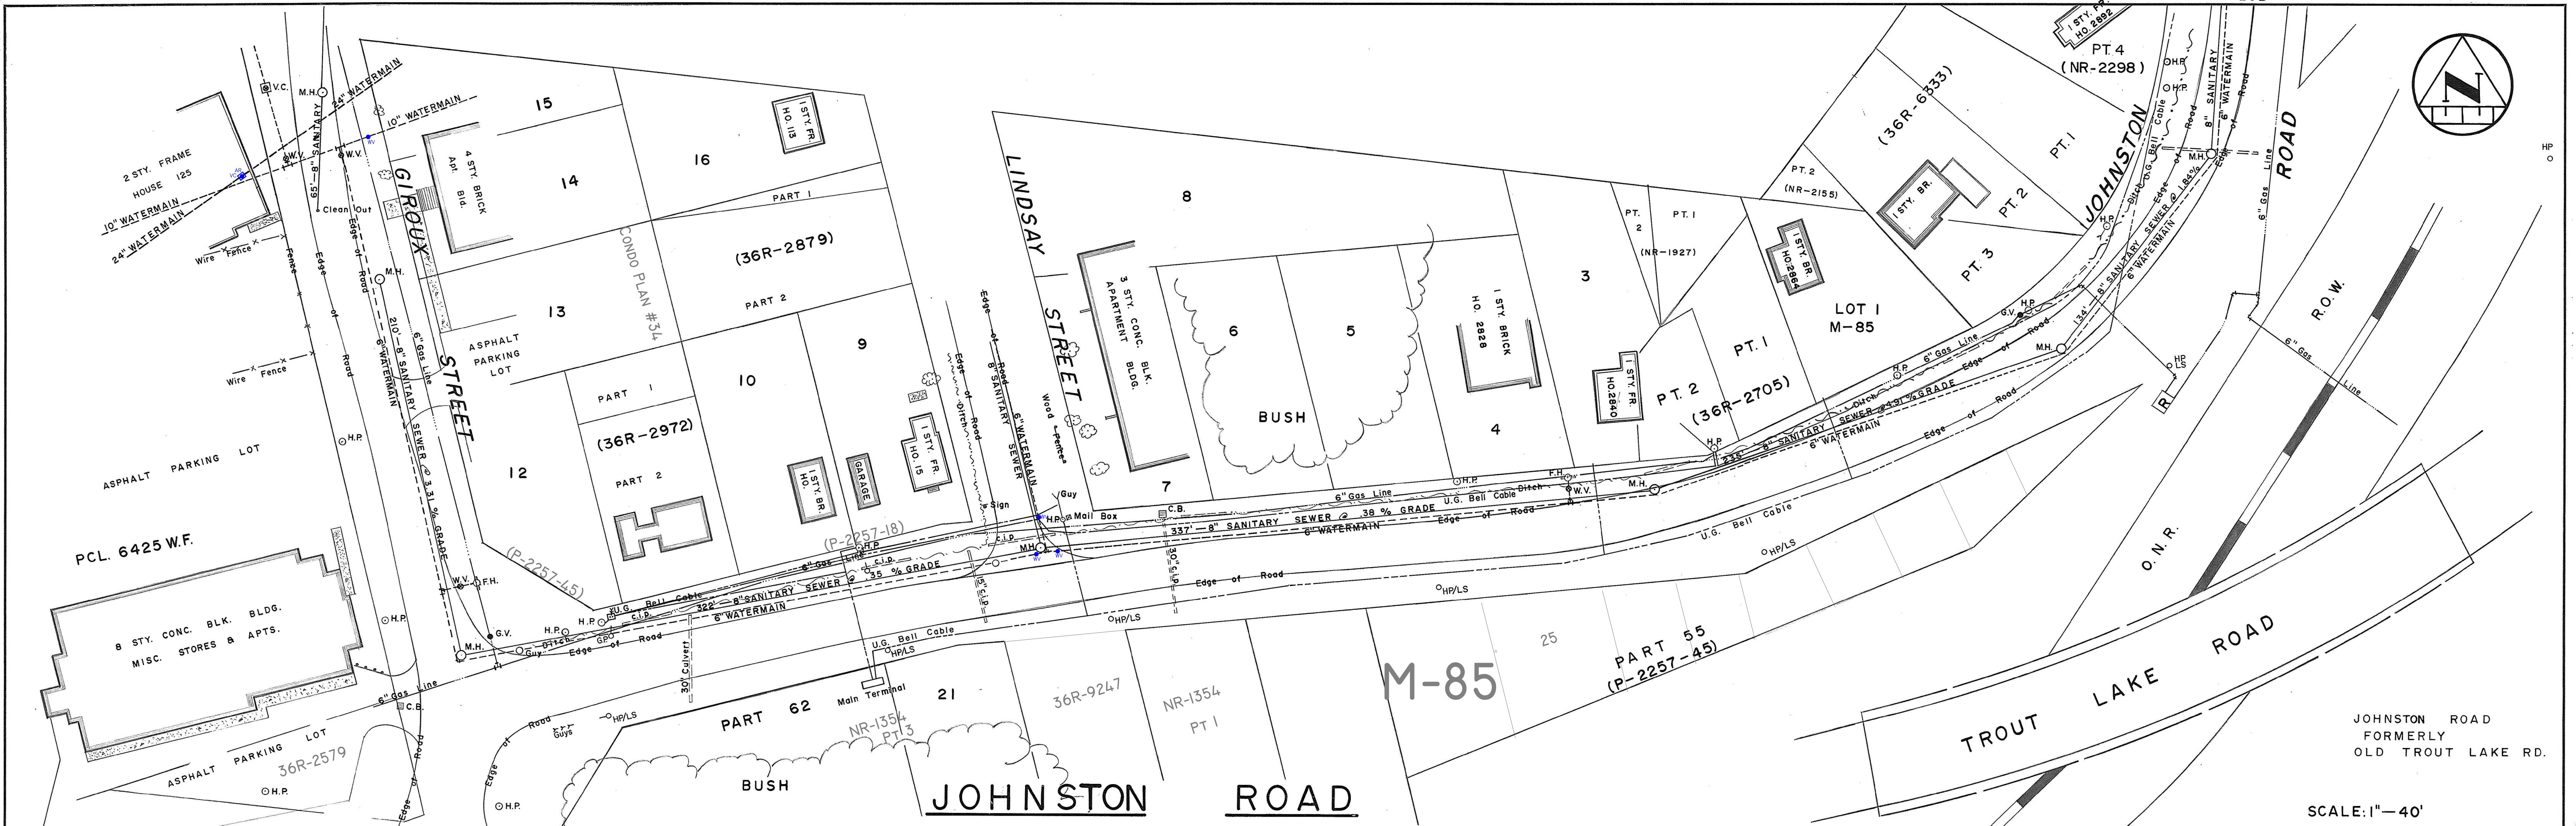

SCALE: 1"=40'

SCALE: HOR. 1"=40'
VER. 1"=4'

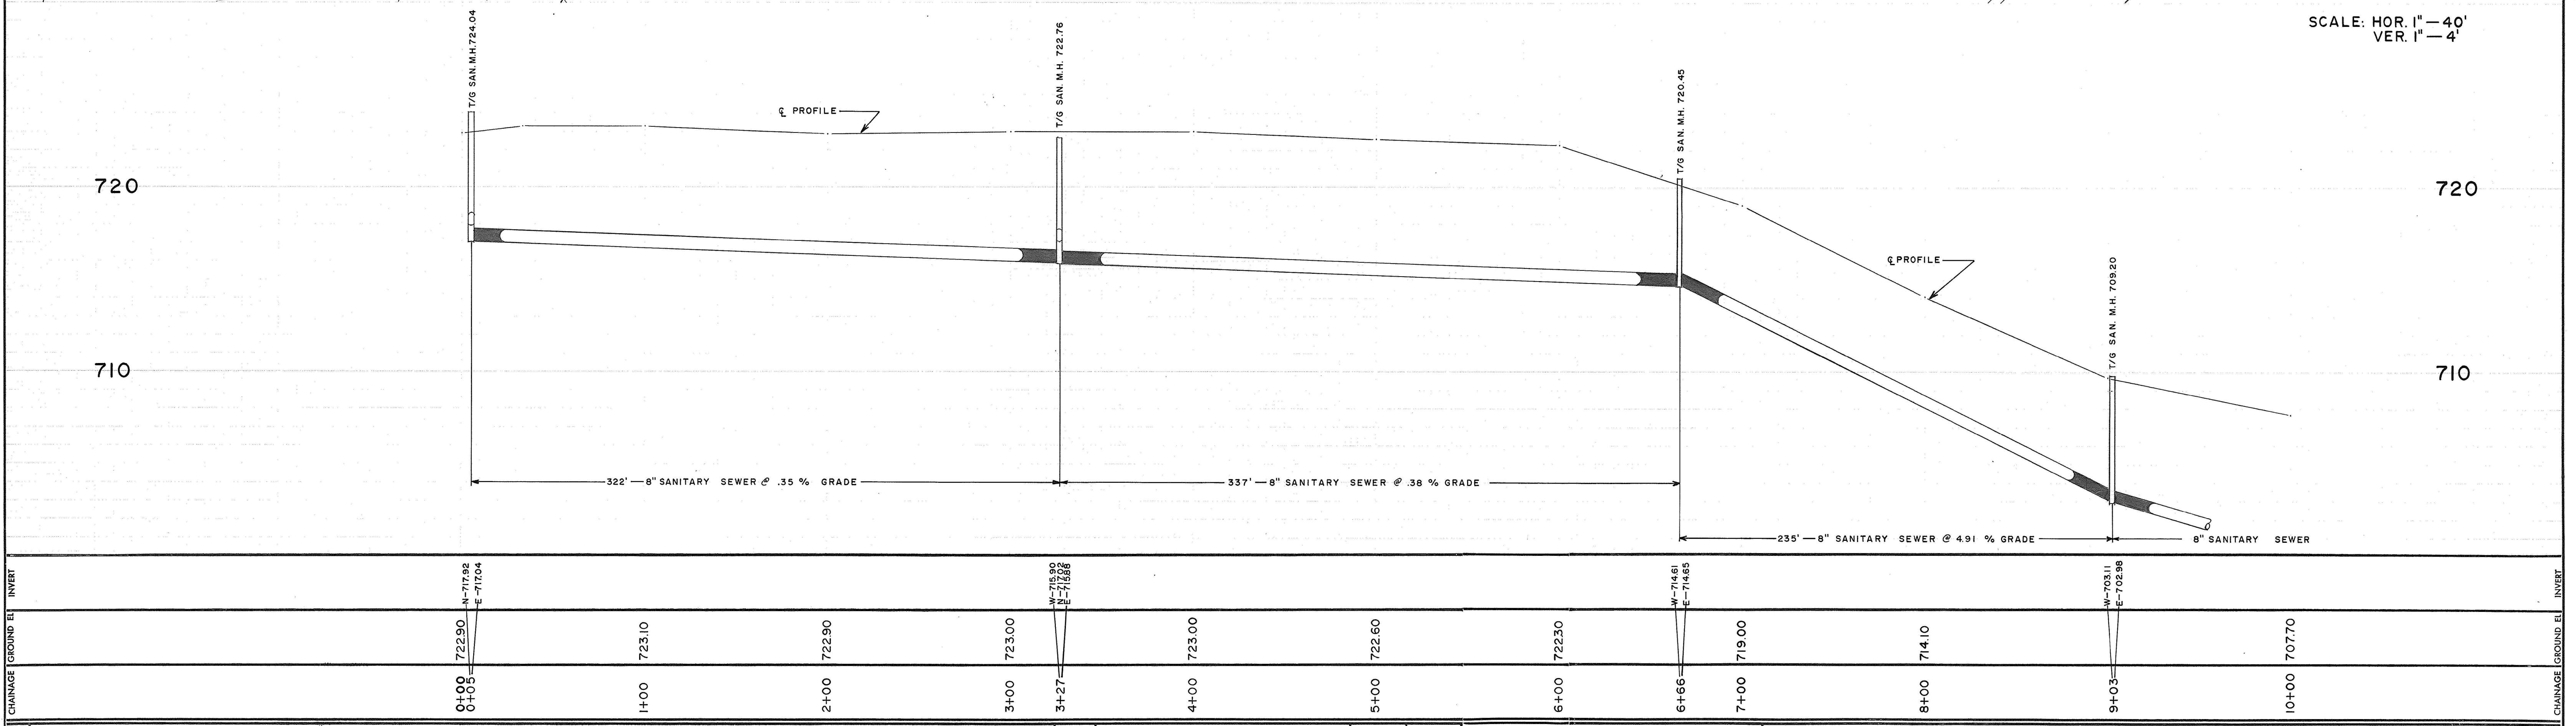

NOTES: