


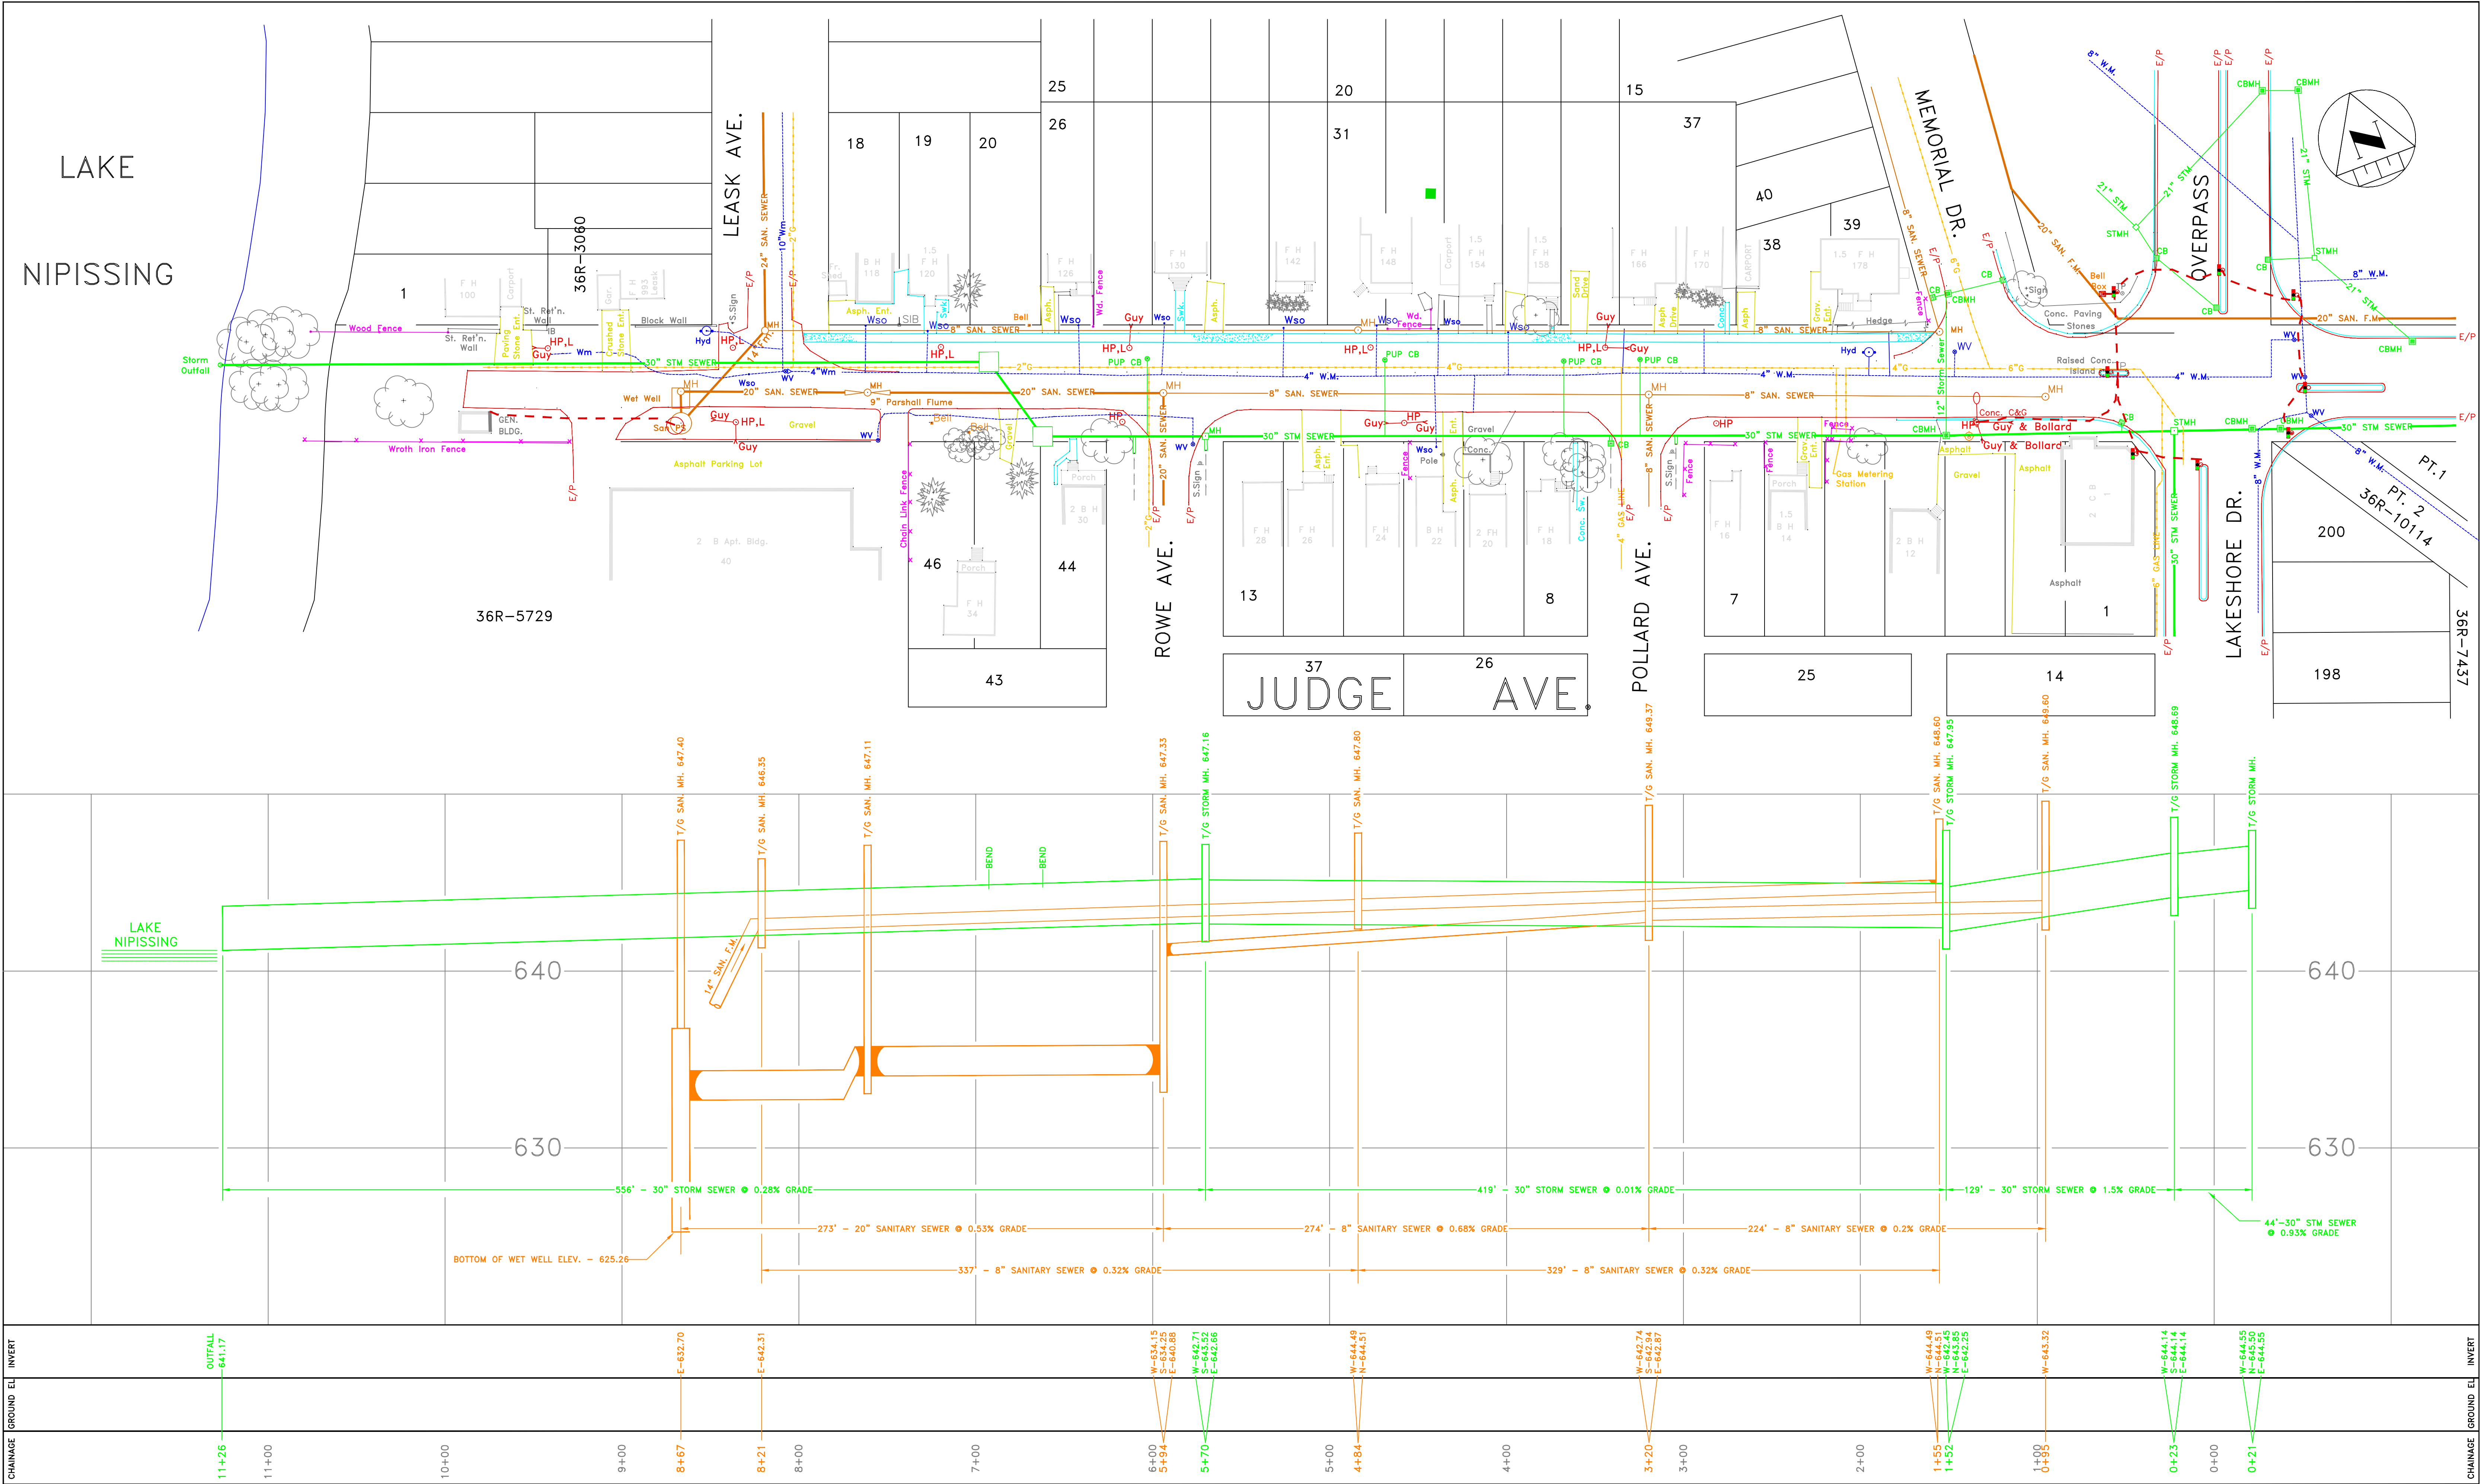

APPROVED :	NOTES: DISCLAIMER The information contained on this drawing may be based upon data provided by others and may not have been verified by either as-constructed drawings or an Ontario Land Surveyor. The City of North Bay cannot accept responsibility for any errors or omissions on any information shown herein. Field verification, land surveys or excavation (with City approvals) may be required to determine actual location of any and all utilities or property lines. 	1	NEW DRAWING	JULY/97	J.ST.P.	JUDGE AVENUE		CITY OF NORTH BAY	
		2	E-Hydro Traffic (approx)	Oct 2020	rjo	LAKE NIPISSING TO LAKESHORE DRIVE		ENGINEERING AND ENVIRONMENTAL SERVICES	
								SCALE: HOR. 1"=40'	
								VER. 1"=4'	
								DATE: JULY 25, 1997	
								DRAWN BY: J. ST.P. FIELD BOOK No.	
								DRAWING No.	
								J-27	