


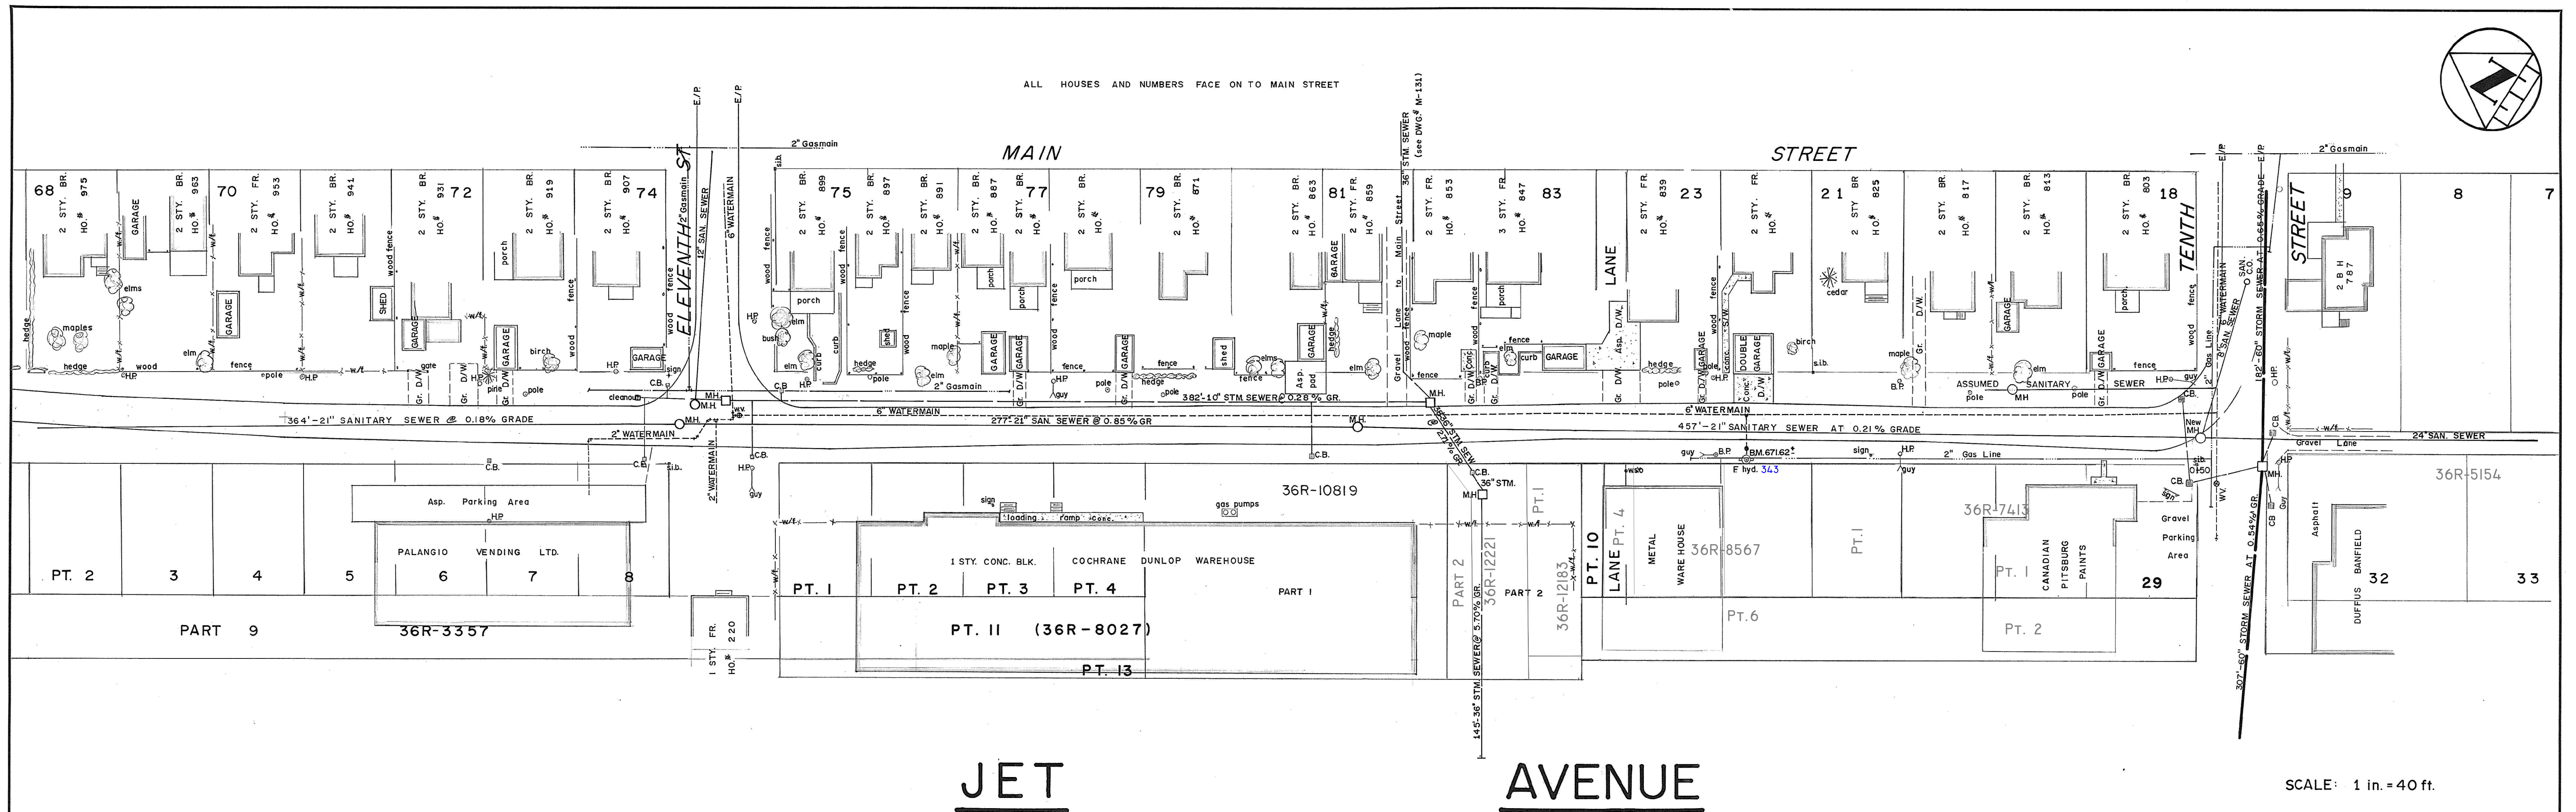

011 TRANSFER 175-7-3