



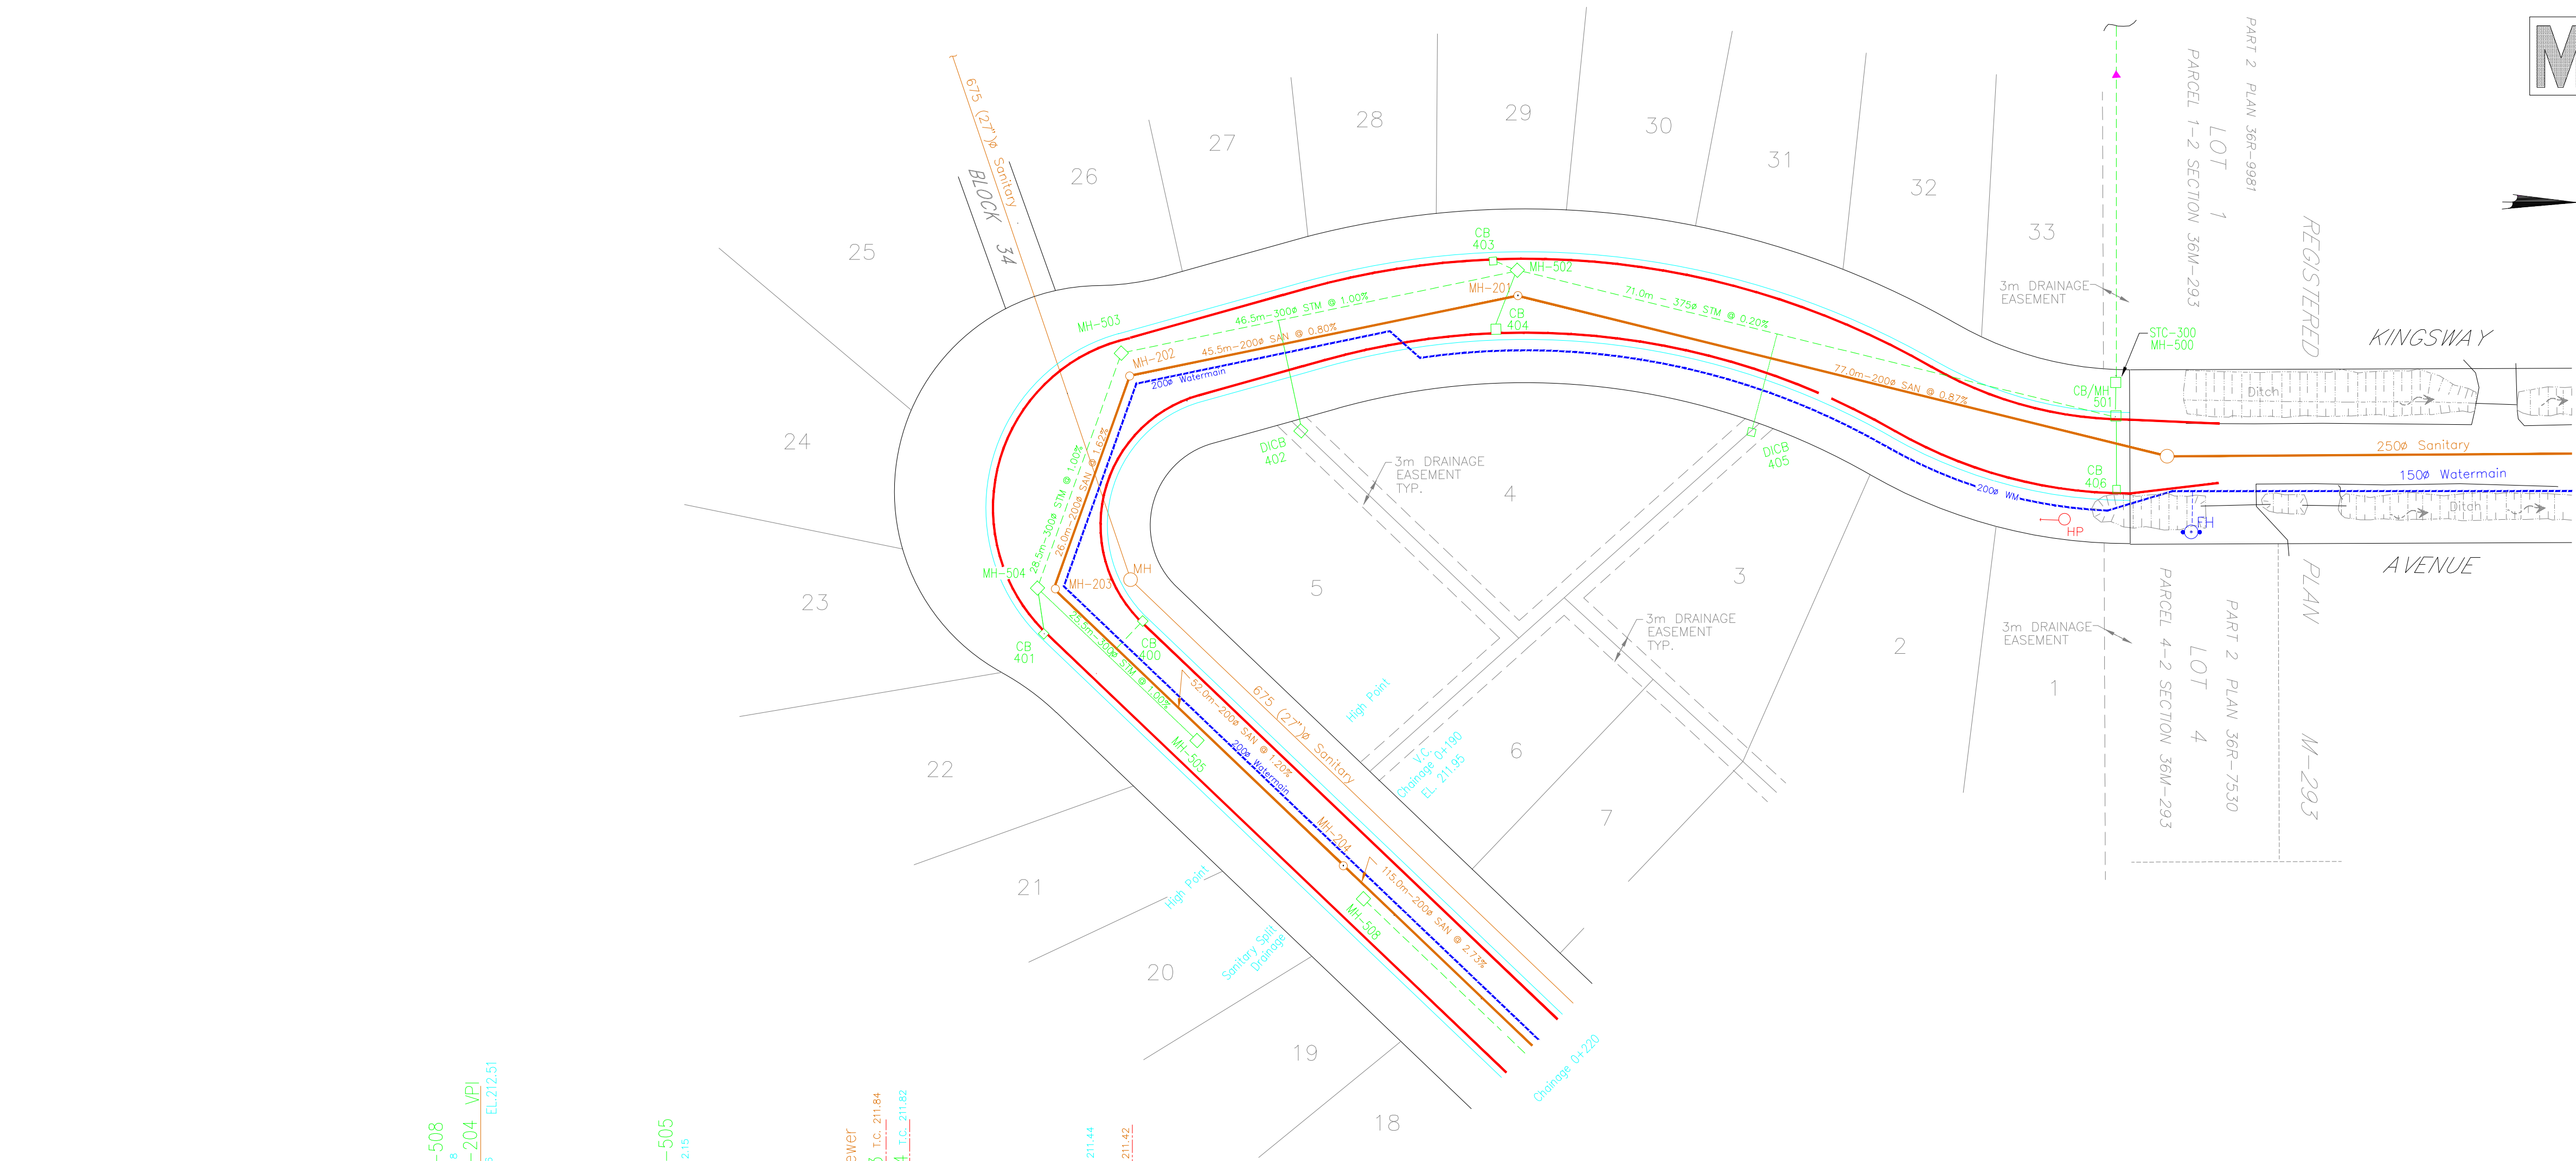

METRIC METRIC UNITS
DISTANCES SHOWN ON THIS PLAN
ARE IN METRES AND CAN BE CONVERTED
TO FEET BY DIVIDING BY 0.3048

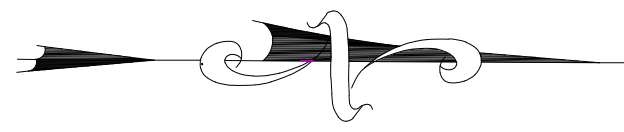

GENERAL NOTES

1. THE SUBBASE MATERIAL SHALL CONSIST OF 300mm GRAN. 'B' TYPE II WHEN SUBGRADE IS SAND/SILTY SAND OR 150mm OVER BEDROCK. REFER TO SOILS REPORT TABLE 2, BY PATERSONGROUP DATED DECEMBER 22, 2004.

LEGEND

ORIGINAL GROUND	197.5		
BOTTOM OF SODDED SWALE	200.2		
MIN. FINISHED GRADE AT HSE LOCATION	200.2		
FINISHED GRADE AT LOT CORNER	200.2		
EXISTING WATERMAIN - GATE VALVE	OV		
WATERMAIN - GATE VALVE	OV		
FIRE HYDRANT			
CONDUIT TERMINATION BOX (TEMPORARY)			
TRANSFORMER			
BELL BOX			
CATV PEDESTAL			
HYDRO TRANSFORMER			
NATURAL GAS			
CURB AND GUTTER			
EDGE OF PAVEMENT			
ROCK PROBE			
STREET LIGHT STANDARD			
NEW STORM MANHOLE			
EXISTING STORM MANHOLE			
NEW CATCHBASIN			
EXISTING CATCHBASIN			
HOUSE NUMBER			
INVERT ELEVATION			

Disclaimer

The information contained on this drawing may be based upon data provided by others and may not have been verified by either as-constructed drawings or an Ontario Land Surveyor. The City of North Bay cannot accept responsibility for any errors or omissions on any information shown herein. Field verification, land surveys or excavation (with City approvals) may be required to determine actual location of any and all utilities or property lines.

DATE OF ISSUE: March 6, 2006

CLH	FOR REVIEW	0000000	0
APP'D BY	DETAILS	DATE	No

REVISIONS

13814908 ONTARIO INC.

CITY OF NORTH BAY
KINGSWAY EXTENSION

PLAN & PROFILE
STATION 0+000 TO STATION 0+220

MILLAR ENGINEERING CORPORATION
140 INDUSTRIAL COURT "B" UNIT 3 - SAULT STE. MARIE, ONTARIO
PHONE: 705-254-7840 FAX: 705-254-2555
Email: millareng@northbay.on.ca

Miller & Urso Surveying Inc.
Project Managers ♦ Planning Consultants
1501 SEYMOUR STREET
NORTH BAY, ON. P1B 8G4
TEL: (705) 474-1210
FAX: (705) 474-1783
E mail: rm.dau@northbay.on.ca

DRAWN BY: G.L.Holmes
CHECKED BY: Merv Millar P.Eng.
CAD FILE: 00953-C4
OFFICE: PROJECT No 1380

DATE: March/2005
SCALE: HORIZ. 1 : 500
VERT. 1 : 50
REV. 0

