


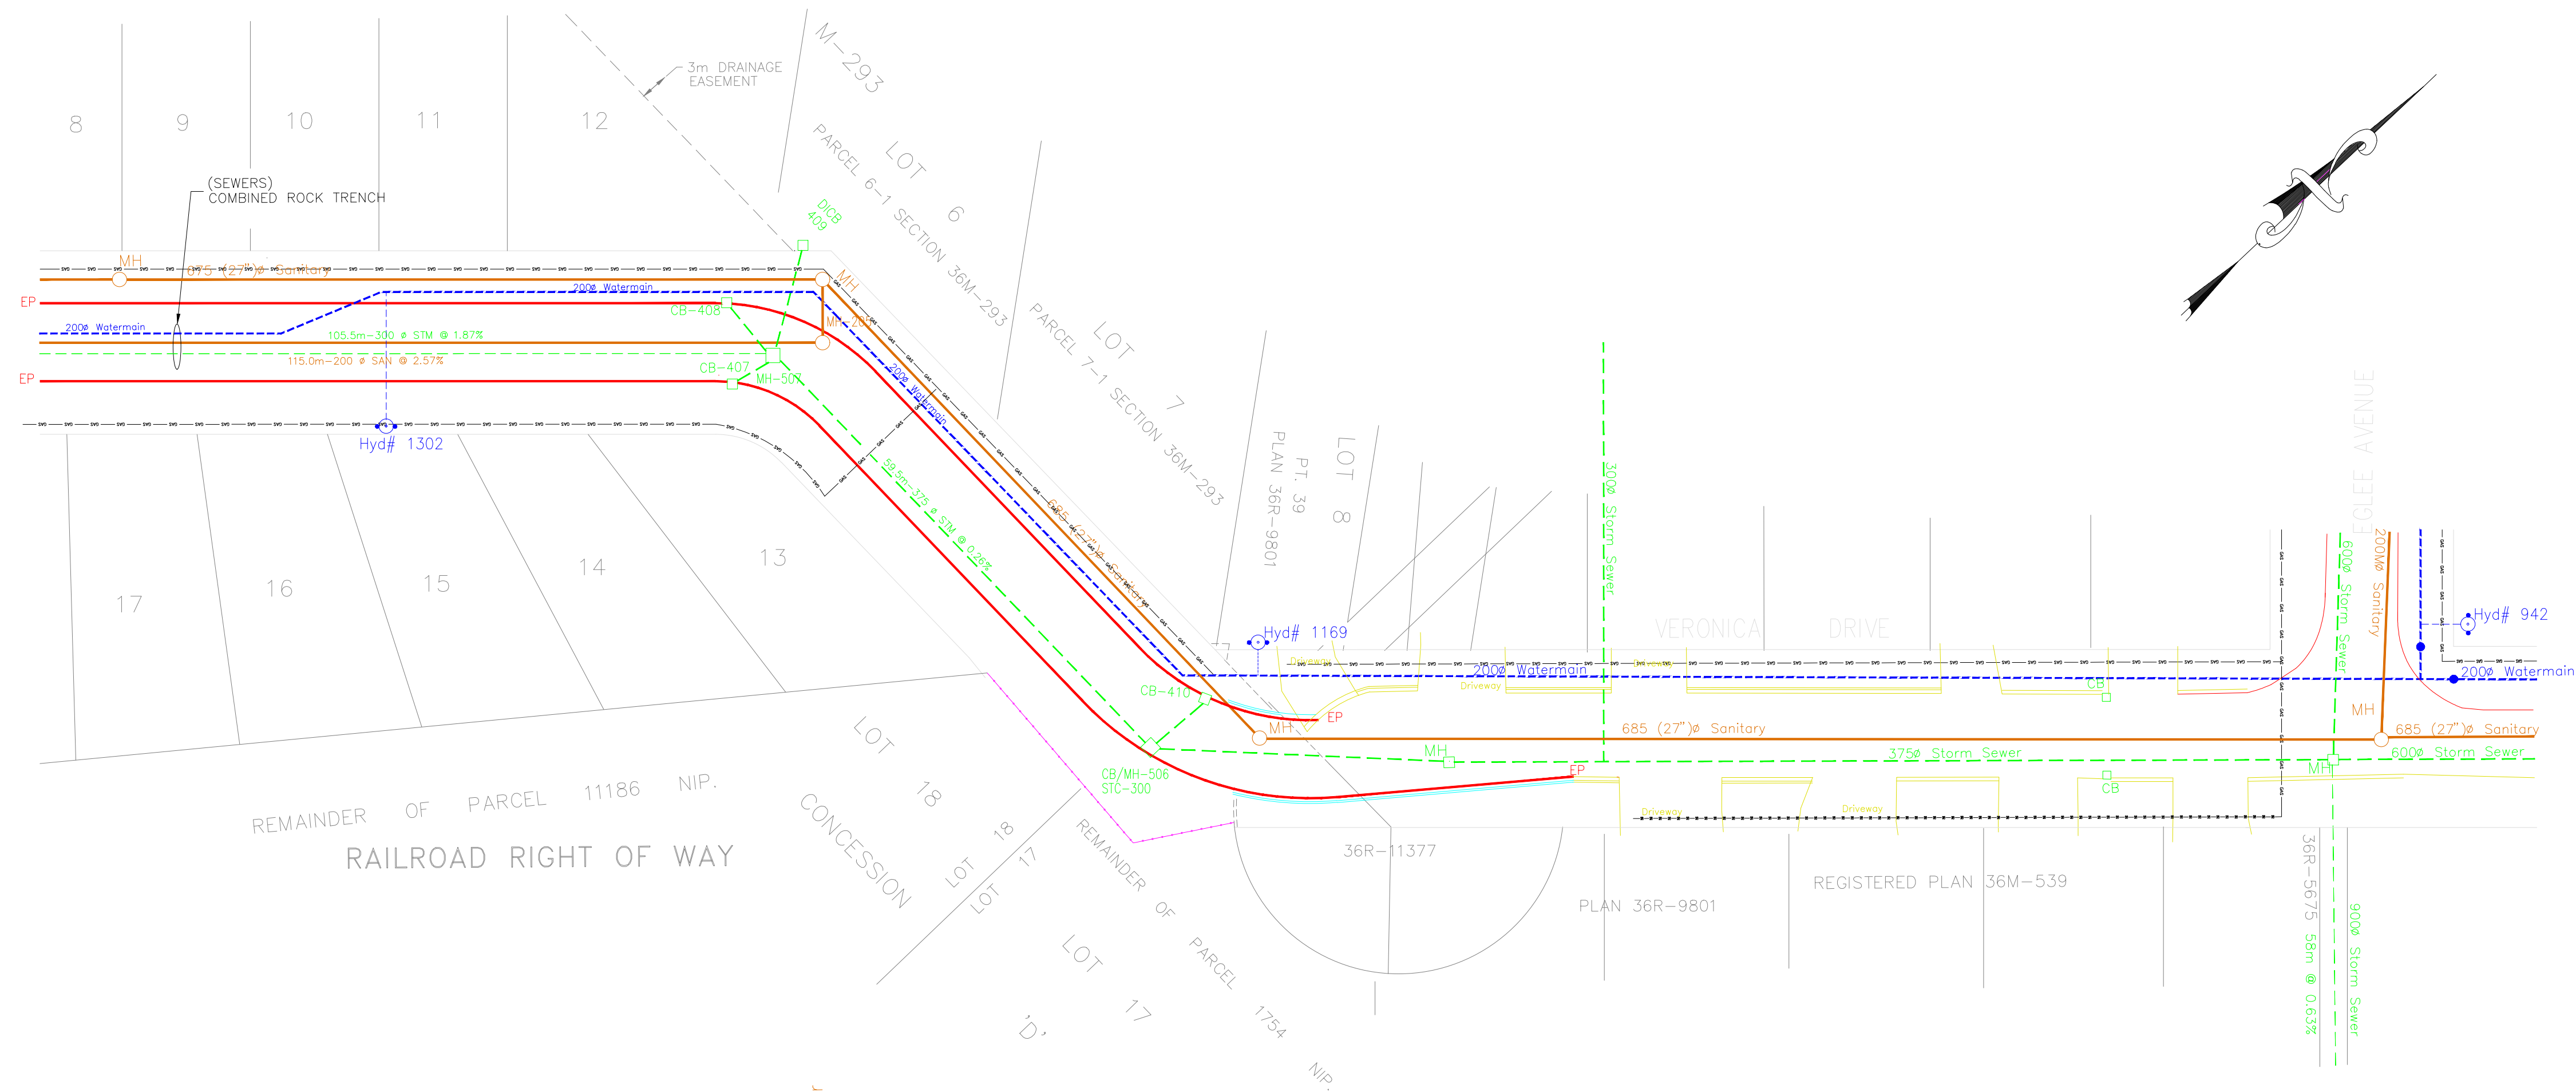

LEGEND

ORIGINAL GROUND	+ 197.5		
BOTTOM OF SODDED SWALE	+ 200.2		
MIN. FINISHED GRADE AT HSE LOCATION	200.2		
FINISHED GRADE AT LOT CORNER	200.2		
EXISTING WATERMAIN - GATE VALVE	OV		
WATERMAIN - GATE VALVE	OV		
FIRE HYDRANT			
CONDUIT TERMINATION BOX (TEMPORARY)			
TRANSFORMER			
BELL BOX			
CATV PEDESTAL			
HYDRO TRANSFORMER			
NATURAL GAS			
CURB AND GUTTER			
EDGE OF PAVEMENT			
ROCK PROBE			
STREET LIGHT STANDARD			
NEW STORM MANHOLE			
EXISTING STORM MANHOLE			
NEW CATCHBASIN			
EXISTING CATCHBASIN			
HOUSE NUMBER			
INVERT ELEVATION			

Disclaimer

The information contained on this drawing may be based upon data provided by others and may not have been verified by either as-constructed drawings or an Ontario Land Surveyor. The City of North Bay cannot accept responsibility for any errors or omissions on any information shown herein. Field verification, land surveys or excavation (with City approvals) may be required to determine actual location of any and all utilities or property lines.

DATE OF ISSUE: March 8, 2006

GLH	FOR REVIEW	0000000	0
APP'D BY	DETAILS	DATE	No
REVISIONS			

13814908 ONTARIO INC.

CITY OF NORTH BAY
KINGSWAY EXTENSION

PLAN & PROFILE
STATION 0+220 TO VERONICA DRIVE



MILLAR ENGINEERING CORPORATION
145 INDUSTRIAL COURT "B" UNIT 3 - SAULT STE. MARIE ONTARIO
PHONE: 705-254-7440 FAX: 705-254-2555
Email: millar@millarcorp.ca



Miller & Urso Surveying Inc.
Project Managers ♦ Planning Consultants

1501 SEYMOUR STREET
NORTH BAY, ON. P1B 8G4

TEL: (705) 474-1210
FAX: (705) 474-1783
E mail: rm.dsu@nbn.on.ca

DRAWN BY:	G.L.Holmes	DATE:	March/2005
CHECKED BY:	Merv. Millar P.Eng.	SCALE:	HORIZ. 1 : 500 VERT. 1 : 50
CAD FILE:	00953-C4		
OFFICE	PROJECT No 1380	DRAWING No K-28	REV. 0

