



- | CONSTRUCTION NOTES: | |
|--|---|
| 1. CONTRACTOR TO CONFIRM ALL GRADES AND TIE-IN POINTS PRIOR TO CONSTRUCTING NEW SIDEWALKS. | 7. ASPHALT DRIVEWAY REINSTATEMENT TO BE MINIMUM: |
| | - 250MM THICK GRANULAR 'A' |
| 2. REINSTATE GRASSSED AREAS WITH 100MM OF TOPSOIL AND No.1 NURSERY SOD. | - 50MM THICK HL3F MIX WITH PGAC - 58-34 |
| 3. PROTECT ALL UTILITIES INCLUDING UTILITY POLES. | 8. GRANULAR DRIVEWAY REINSTATEMENT TO BE MINIMUM 250MM GRANULAR 'A'. |
| 4. ALL TREES ARE TO BE PROTECTED. | 9. THE UTILITIES INFORMATION CONTAINED ON THIS DRAWING MAY BE BASED UPON DATA PROVIDED BY OTHERS AND MAY NOT HAVE BEEN VERIFIED BY EITHER AS-CONSTRUCTED DRAWINGS OR AN ONTARIO LAND SURVEYOR. THE USER OF THIS DRAWING OR NORTH BAY CANNOT ACCEPT RESPONSIBILITY FOR ERRORS OR OMISSIONS ON ANY INFORMATION SHOWN HEREIN. FIELD VERIFICATION, LAND SURVEYS OR EXCAVATION (WITH CITY APPROVALS) MAY BE REQUIRED TO DETERMINE ACTUAL LOCATION OF ANY AND ALL UTILITIES OR PROPERTY LINES |
| 5. SAW CUT ASPHALT TO PROVIDE CLEAN LINES PRIOR TO REINSTATEMENT. PROVIDE 300MM WIDE STEP JOINT (400MM DEEP). TREAT ALL CUT FACES WITH TACK COAT BEFORE PLACING NEW ASPHALT. | |
| 6. WHERE APPLICABLE, REMOVE AND SALVAGE INTERLOCKING BRICK PAVERS AS REQUIRED FOR CONSTRUCTION OF NEW SIDEWALK. | |

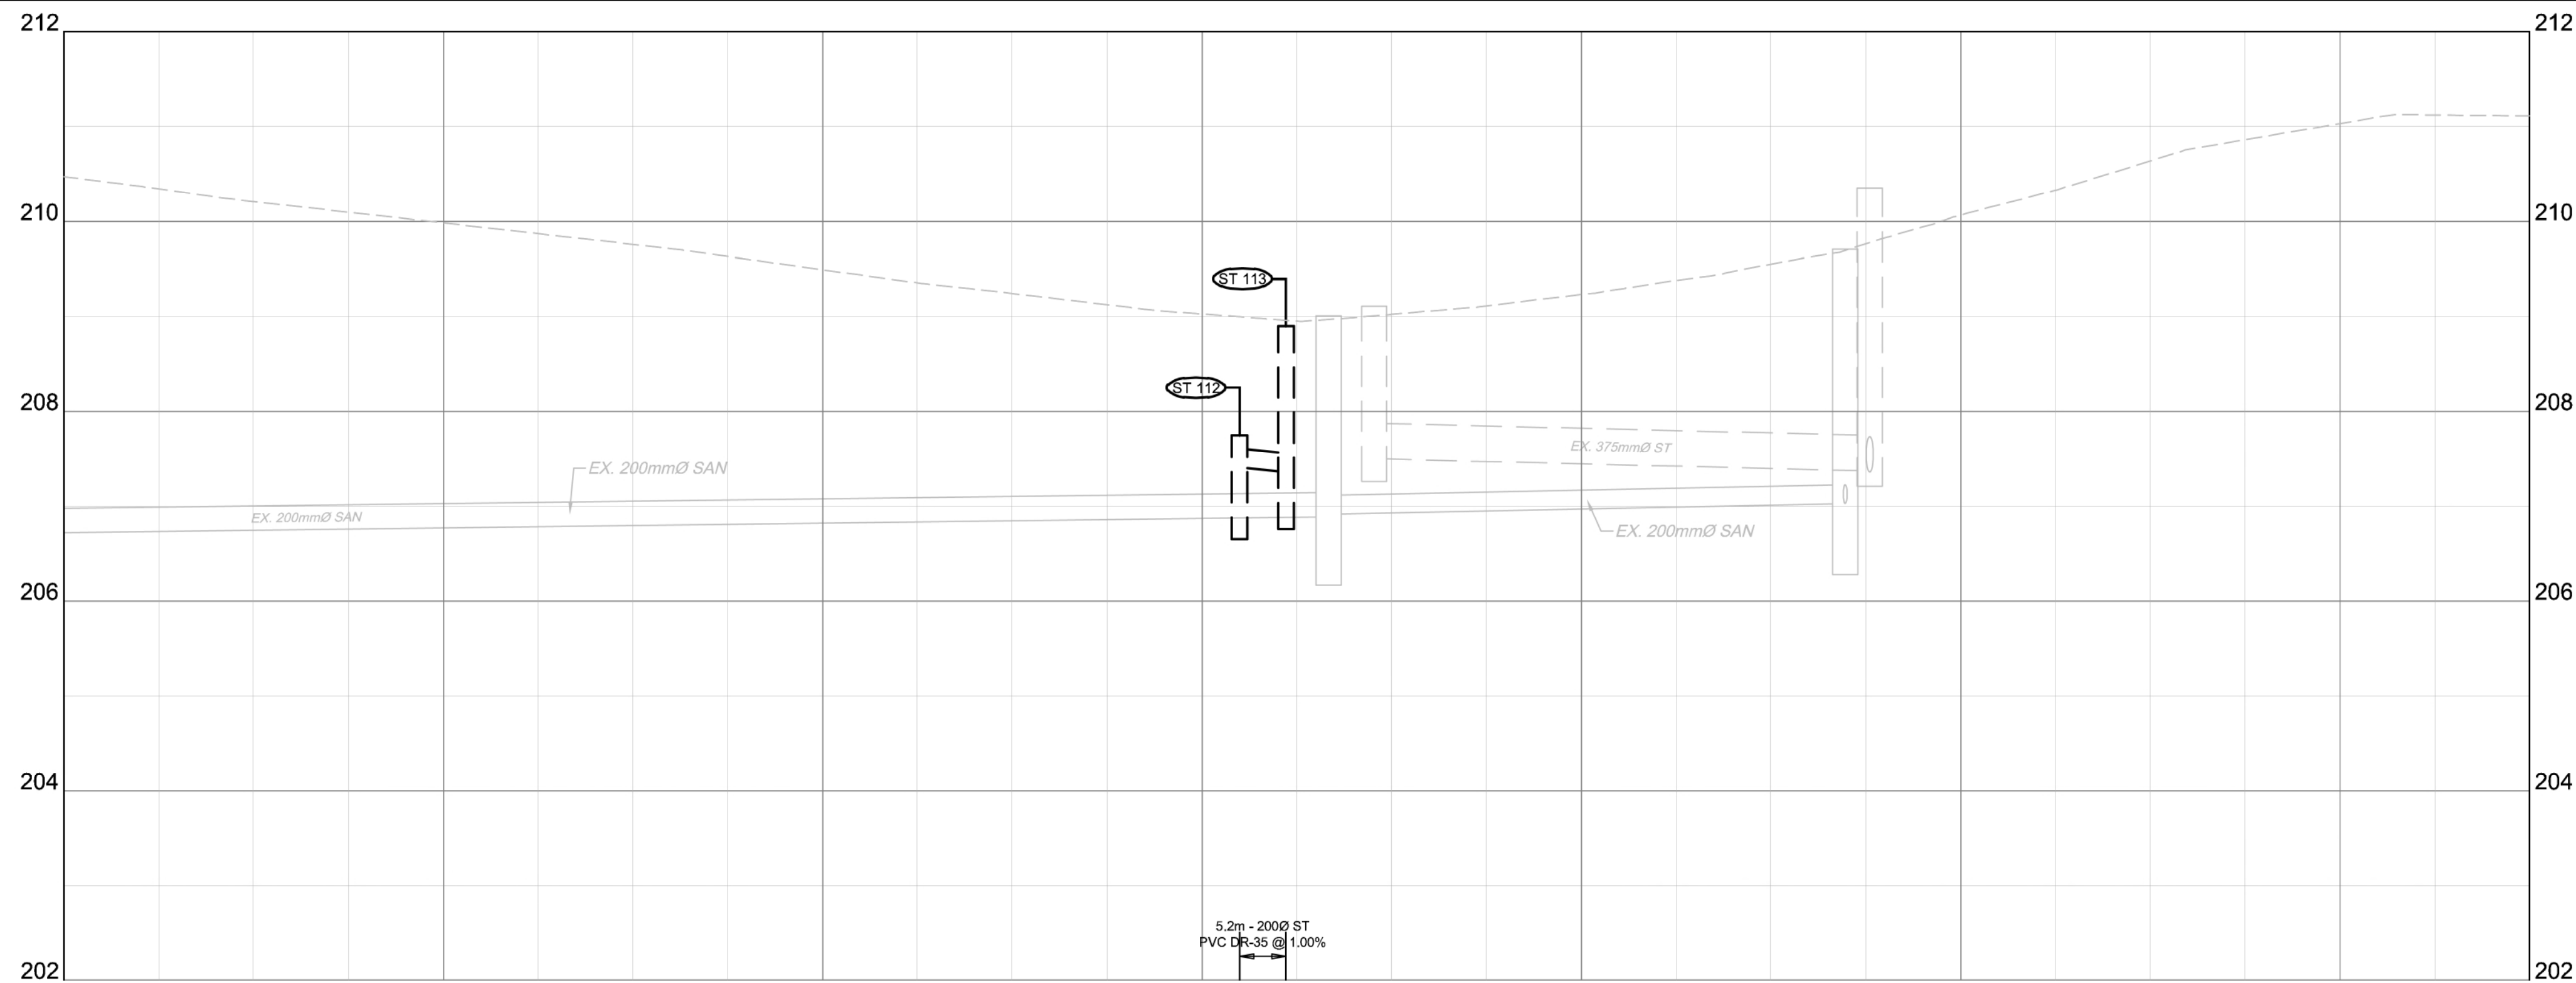

EXISTING C.L. ELEVATIONS	205.47	203.38	202.49	202.23	202.23	201.06	211.03	211.03
STORM SEWER INV. ELEVATION				207.410	207.358			
C.L. ROADWAY STATION	3+140.00	3+160.00	3+180.00	3+200.00	3+201.99	3+204.44	3+220.00	3+260.00
								3+270.00

KEY PLAN

LEGEND
PROPOSED

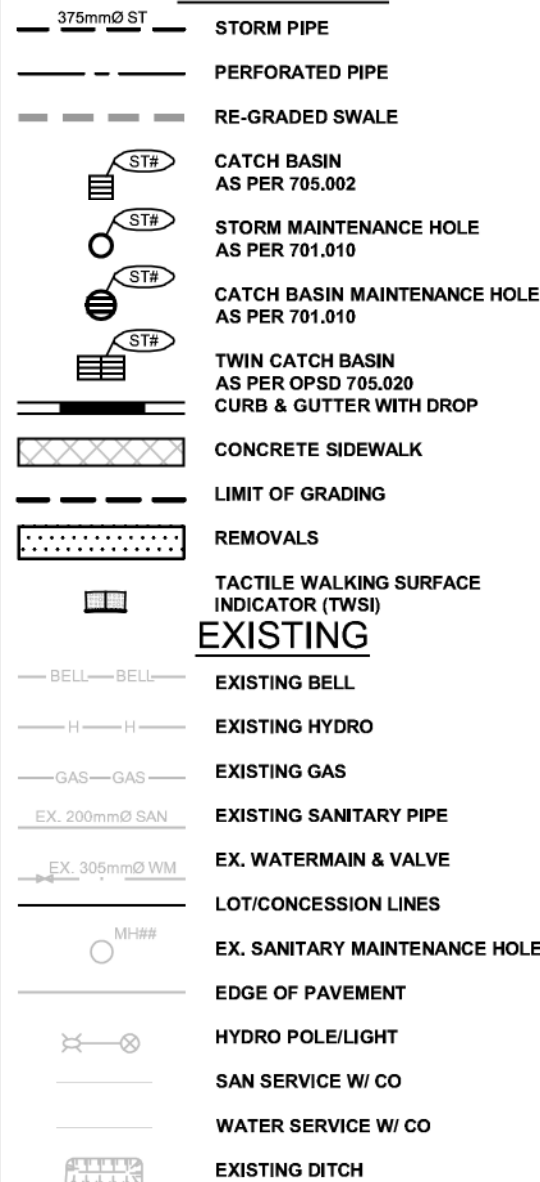

REVISIONS

No.	Date	By	Description
3	MAY 21 2021	AT	ISSUED FOR 90% DESIGN
4	MAY 25 2021	AT	ISSUED FOR CORRIDOR MANAGEMENT PERMIT
5	JUNE 3 2021	AT	ISSUED FOR ENVIRONMENTAL COMPLIANCE APPROVAL
6	JUNE 16 2021	AT	ISSUED FOR 100% DESIGN
7	JUNE 30 2021	AT	ISSUED FOR TENDER
8	AUG 16 2021	AT	ISSUED FOR CONSTRUCTION



CITY OF NORTH BAY
ICIP SIDEWALK
PROGRAM

NEW CONSTRUCTION

Lakeside Drive Plan & Profile

Sta. 3+140 to Sta. 3+270


Designer: B.F.

Checked by:
D.L.

Date: 06/16/20

Approved by:
C.B.

Scale:

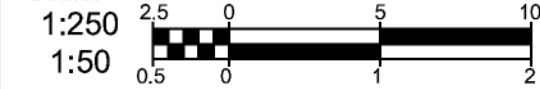

Drawing Number:

Drawing Set: