



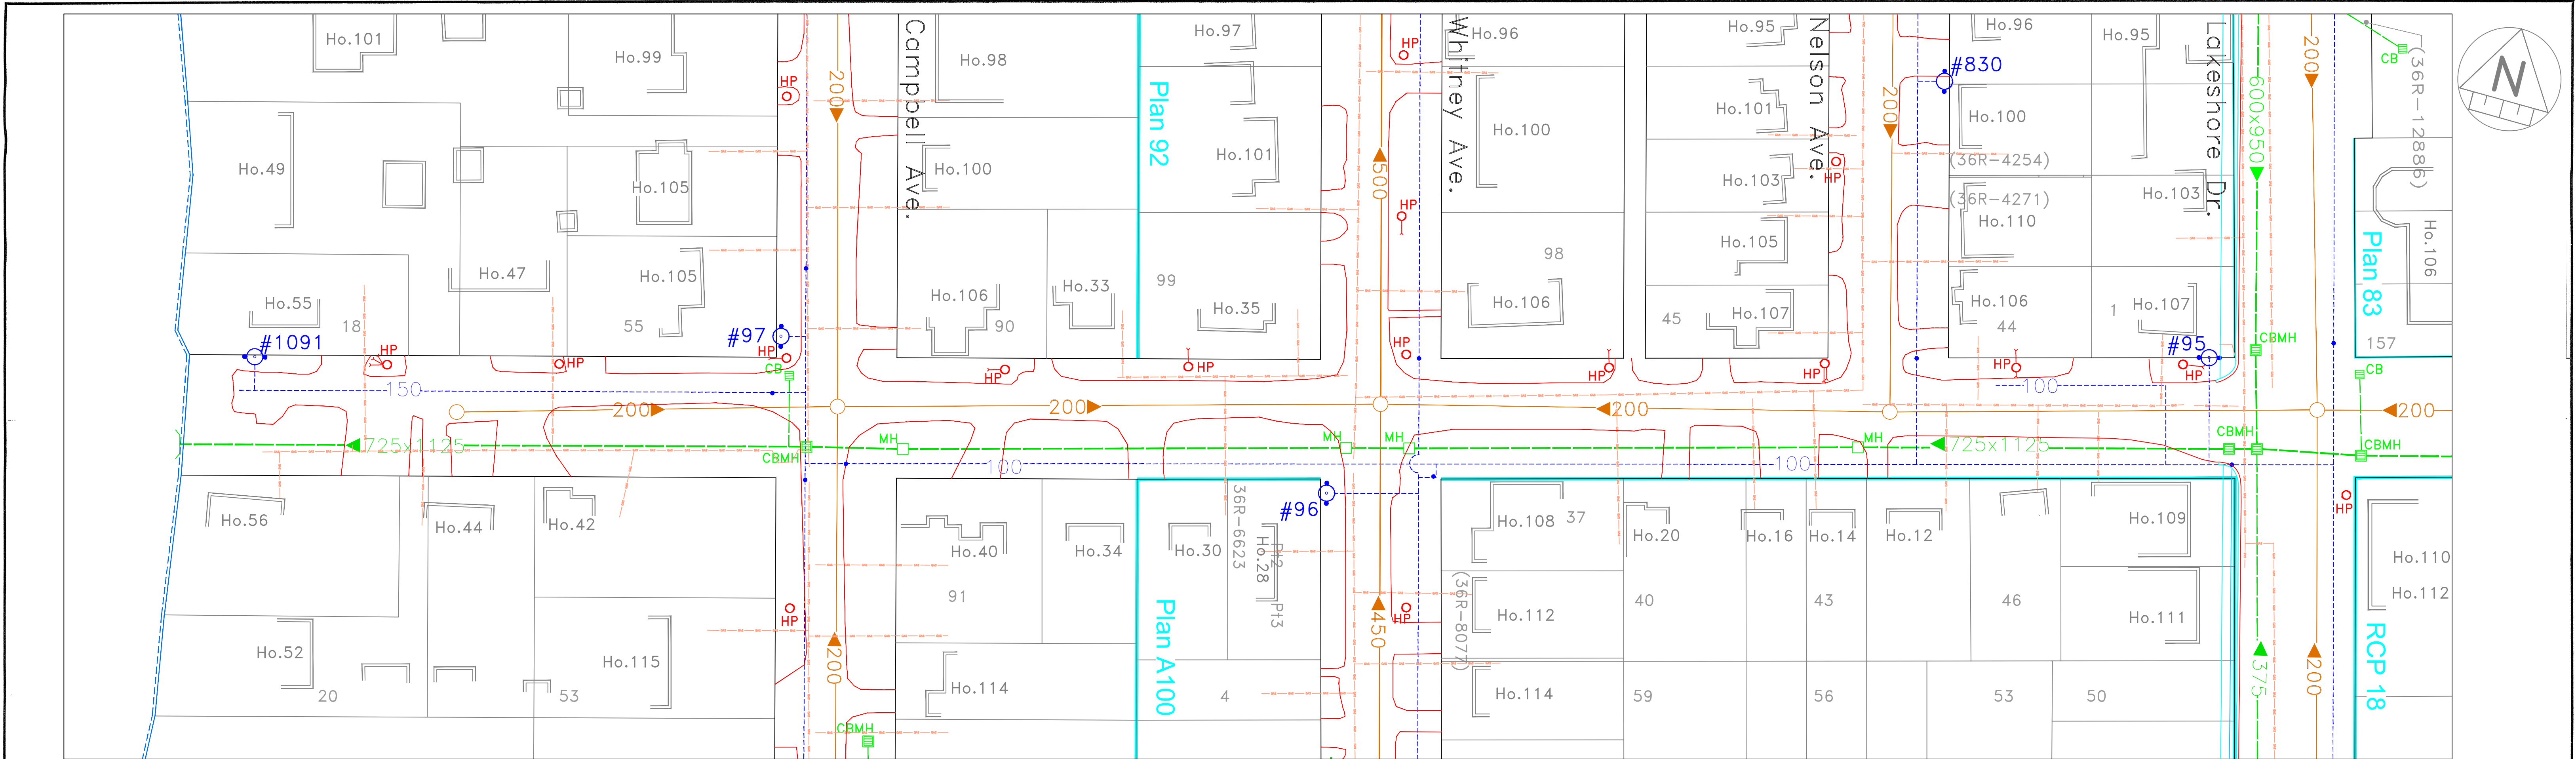

MacDonald Ave. W.

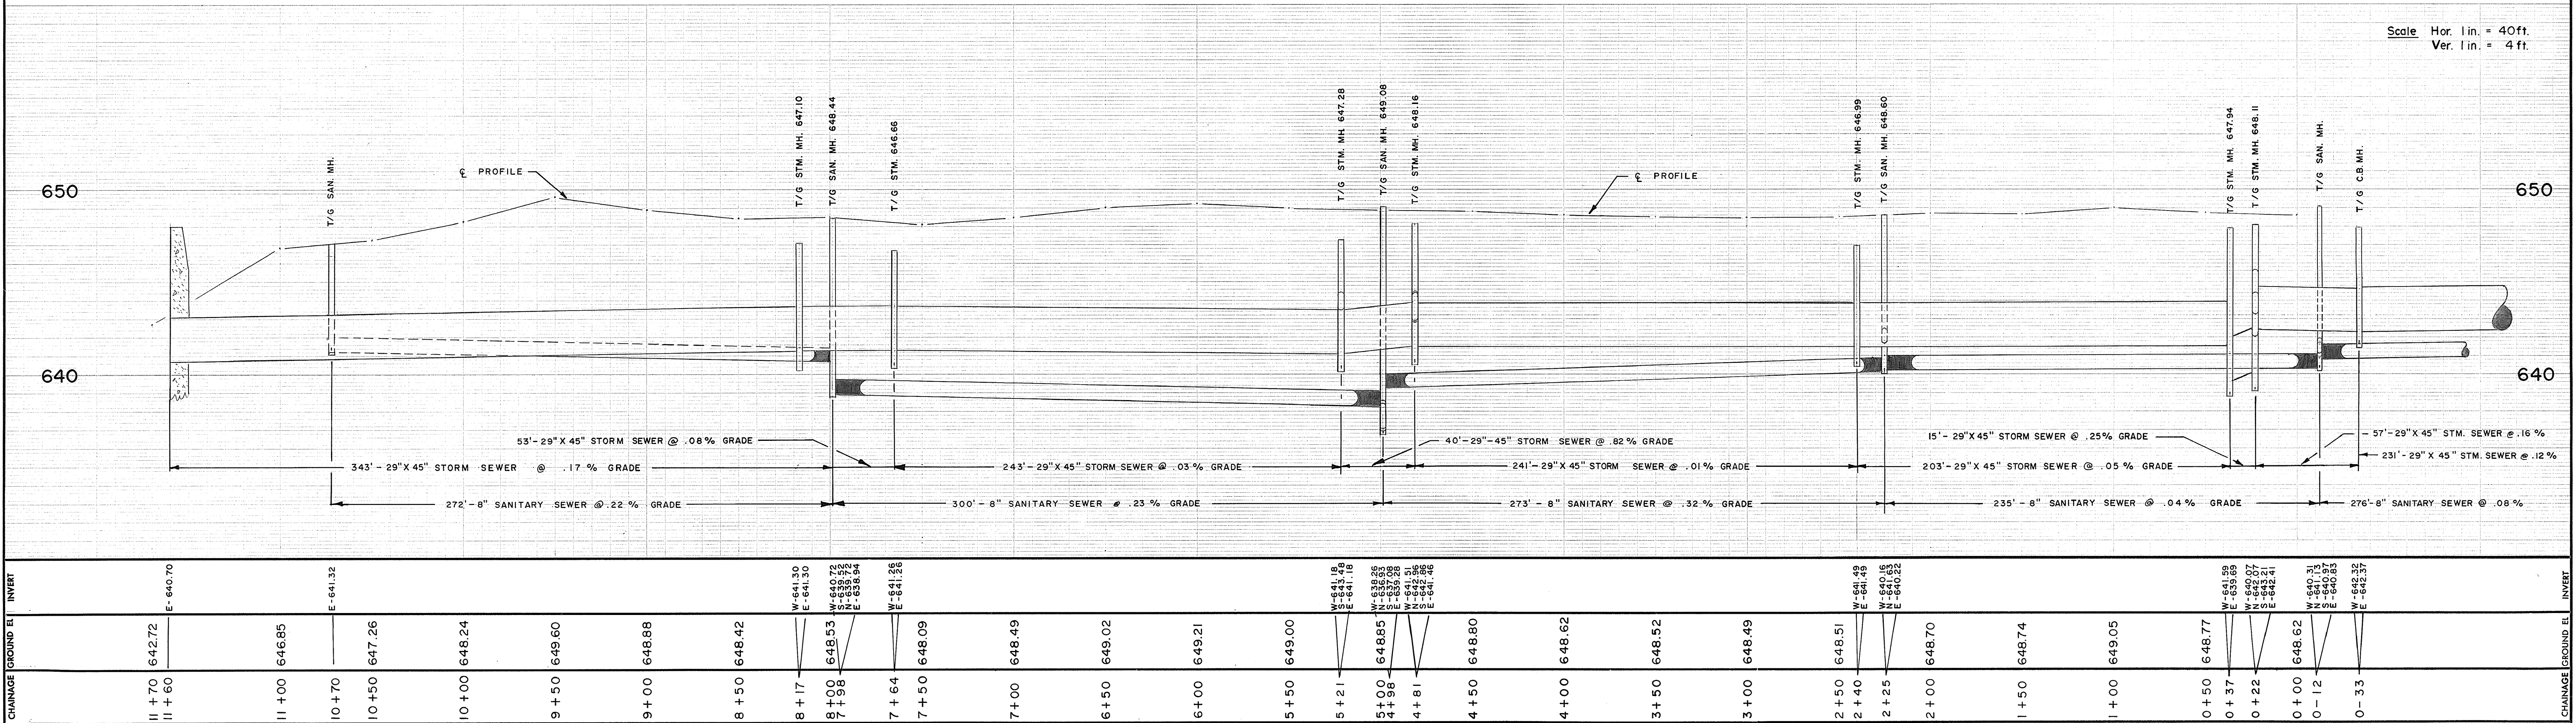

NOTES: DISCLAIMER The information contained on this drawing may be based upon data provided by others and may not have been verified by either as-constructed drawings or an Ontario Land Surveyor. The City of North Bay cannot accept responsibility for any errors or omissions on any information shown herein. Field verification, land surveys or excavation (with City approvals) may be required to determine actual location of any and all utilities or property lines.		1. NEW DRAWING 2. 42.2 mm GAS MAIN @ WHITNEY AVE. 3. DETAIL REVISED W. OF CAMPBELL AVE. 4. REGISTERED PLANS ADDED. 5. UPDATED PLAN VIEW W GAS, LEGAL, EP, ETC		June/75 JAN/82 Aug./89 DEC 08 JAN '20	J.d.M. B.D. P.L.C. R.J.O. J.M.	APPROVED MACDONALD AVENUE LAKESHORE DRIVE to LAKE NIPISSING REG'D PLAN No 55, 92, 100, 83, Inst. No 74986	CITY OF NORTH BAY ENGINEERING DEPARTMENT SCALE: AS SHOWN DATE: JUNE, 1975 DRAWN BY: gmm CK'D. BY: FIELD BOOK No. 205, 241. DRAWING No. M-951 REV.	
DWG. No.	INVERT	11 + 70	642.72	11 + 60	640.70	CHANGING GROUND E		
		11 + 00	646.85	10 + 70	641.32			
		10 + 50	647.26	10 + 00	648.24			
		9 + 50	649.60	9 + 00	648.88			
		8 + 50	648.42	8 + 17	W-641.30 E-641.32			
		8 + 00	648.53	7 + 58	W-640.72 E-640.74 W-640.72 E-640.74			
		7 + 64	W-641.38 E-641.38	7 + 50	648.09			
		7 + 00	648.49	6 + 50	649.02			
		6 + 00	649.21	5 + 50	649.00			
		5 + 21	W-641.18 E-641.18	5 + 00	648.85			
		4 + 81	W-640.16 E-640.16 W-640.16 E-640.16	4 + 50	648.80			
		4 + 00	648.62	3 + 50	648.52			
		3 + 00	648.49	2 + 50	648.51			
		2 + 40	W-640.16 E-640.16 W-640.16 E-640.16	2 + 25	648.70			
		2 + 00	648.70	1 + 50	648.74			
		1 + 00	649.05	0 + 50	648.77			
		0 + 37	W-640.59 E-640.59 W-640.59 E-640.59	0 + 22	648.62			
		0 + 00	648.62	0 + 12	648.62			
		0 + 00	648.62	0 + 00	648.62			
		0 + 33	W-642.37 E-642.37	0 + 33	642.37			