
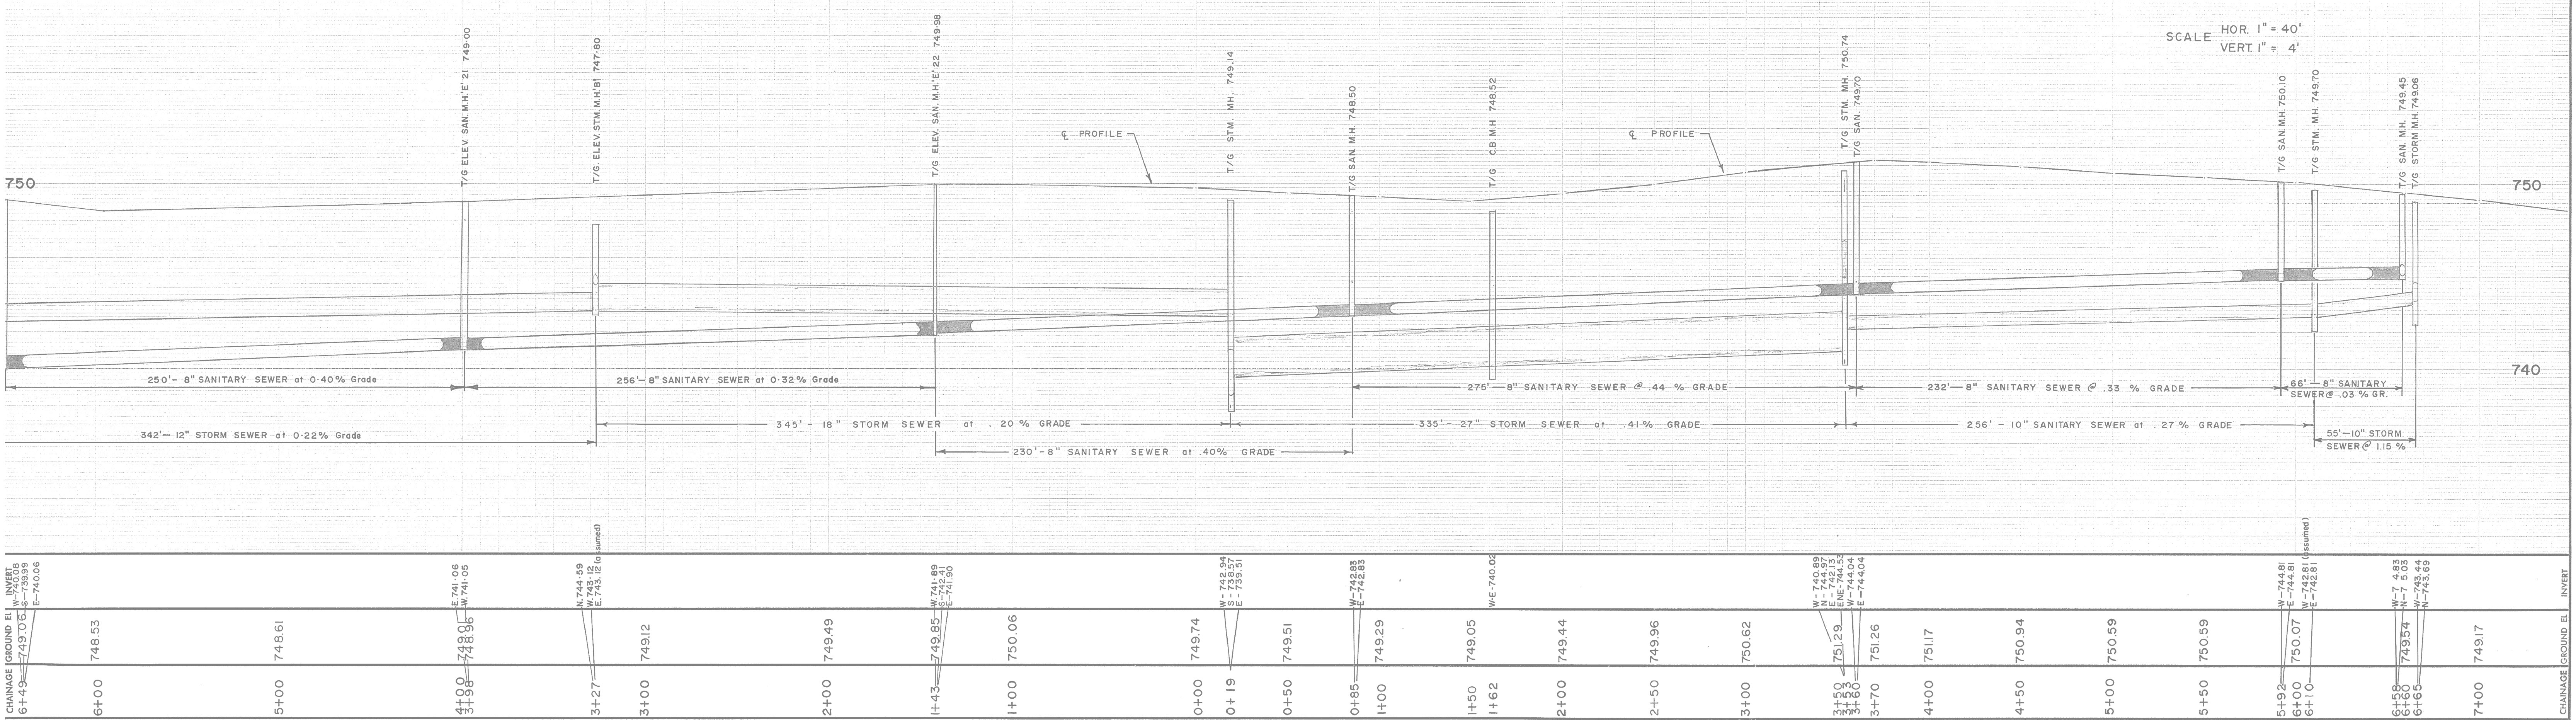


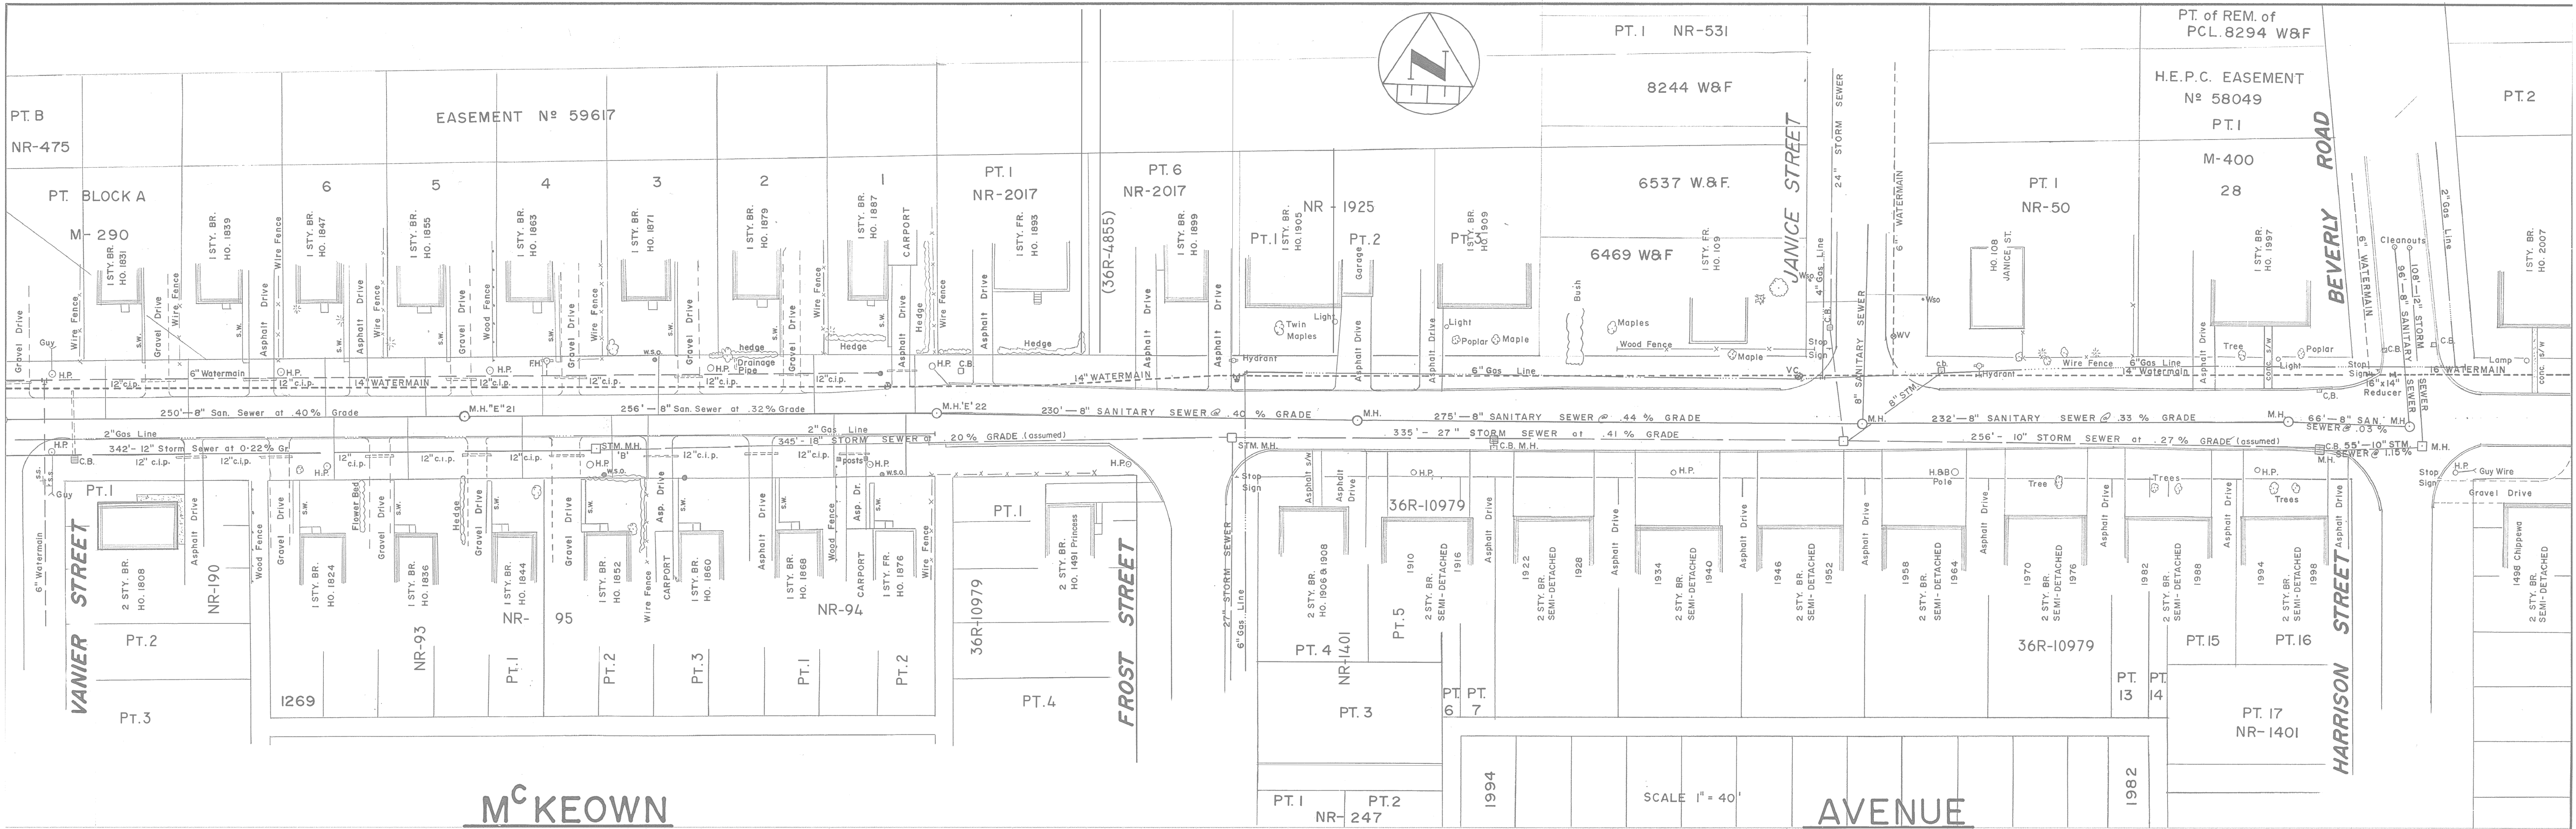

NOTES:

DISCLAIMER

The information contained on this drawing may be based upon data provided by others and may not have been verified by either as-constructed drawings or an Ontario Land Surveyor. The City of North Bay cannot accept responsibility for any errors or omissions on any information shown herein. Field verification, land surveys or excavation (with City approvals) may be required to determine actual location of any and all utilities or property lines.

1

UPDATED SERVICES.

MAY /76

A.P.

2.

ADDITION OF STORM SEWER

FEB. /77

J.d.m.

3.

REGISTERED PLANS ADDED.

DEC 08

R.J.O.

No.

REVISION

DATE

INITIAL

APPROVED

M^CKEOWN AVENUE

VANIER STREET to HARRISON STREET

CITY OF NORTH BAY

ENGINEERING DEPARTMENT

SCALE: AS SHOWN ABOVE

DATE: JAN. 1975

DRAWN BY: M. W. C.C.D. BY:

240

DRAWING No.

M^C - 2

REV.

DWG. NO.