
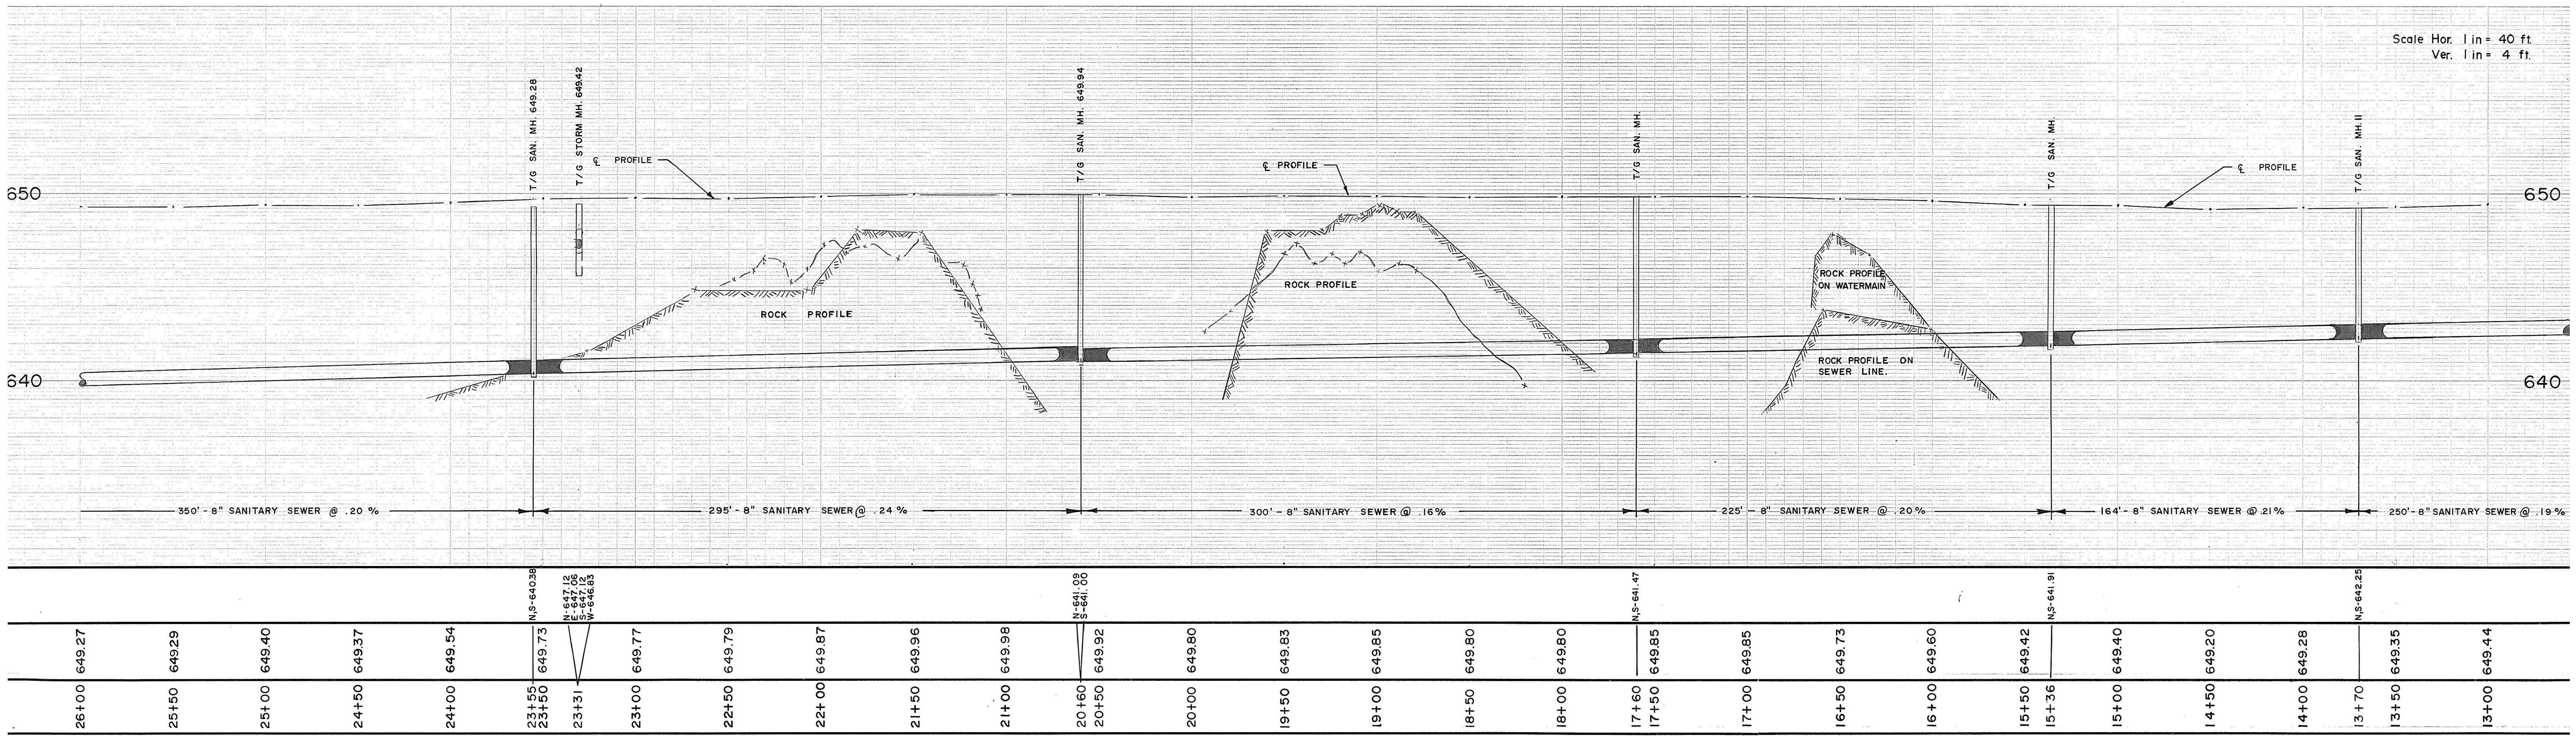


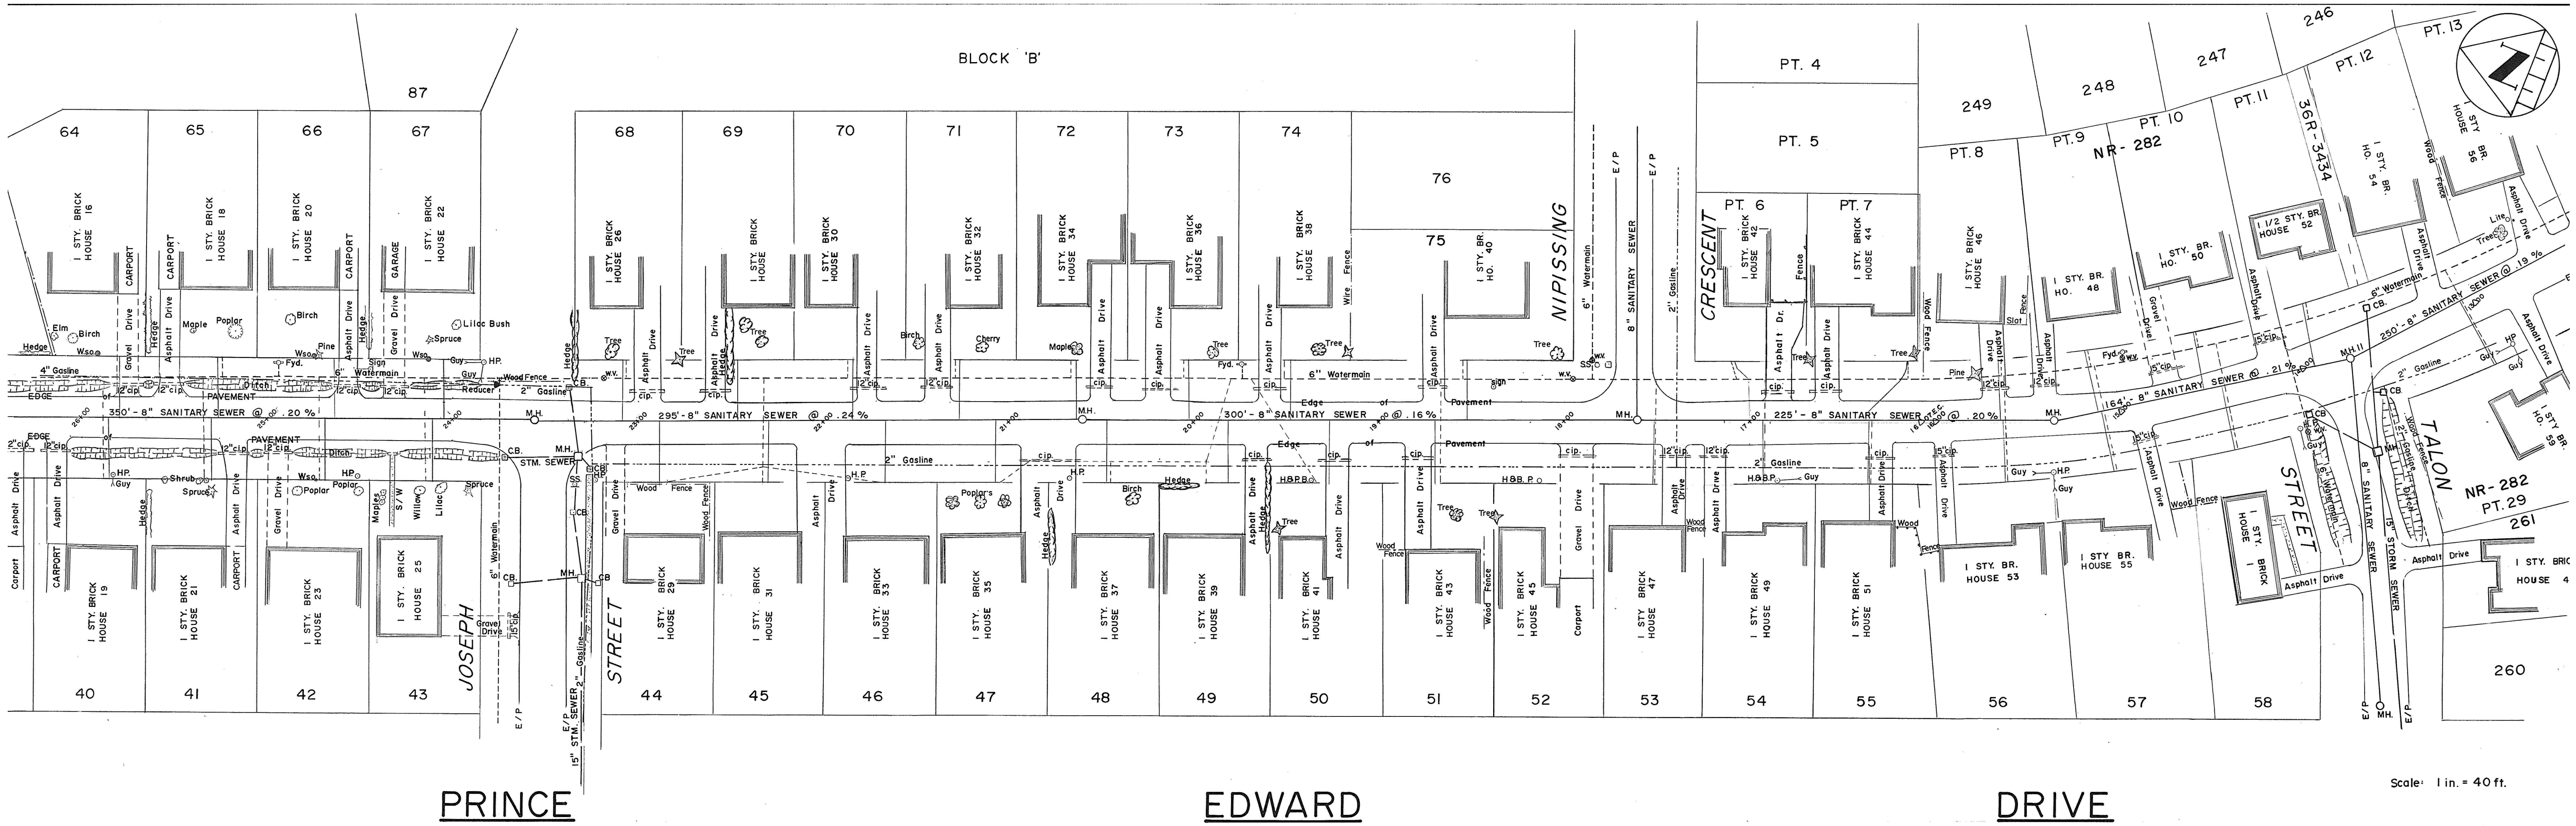

NOTES:

DISCLAIMER

The information contained on this drawing may be based upon data provided by others and may not have been verified by either as-constructed drawings or an Ontario Land Surveyor. The City of North Bay cannot accept responsibility for any errors or omissions on any information shown herein. Field verification, land surveys or excavation (with City approvals) may be required to determine actual location of any and all utilities or property lines.

1	NEW DRAWING	Feb. 1975	J.d.M.
2	G.P. PROFILE	APR. 1975	J.d.M.
3	SANITARY & STORM SEWERS	JULY 1975	J.d.M.
No.	REVISION	DATE	INITIAL

APPROVED

PRINCE EDWARD DRIVE

TALON STREET TO JOSEPH STREET

REG'D PLAN M-310

CITY OF NORTH BAY

ENGINEERING DEPARTMENT

SCALE: AS SHOWN

DATE: FEB. 1975

DRAWN BY: J.M.
CK'D. BY:

FIELD BOOK No.

240

DRAWING No.

P-177

REV.