



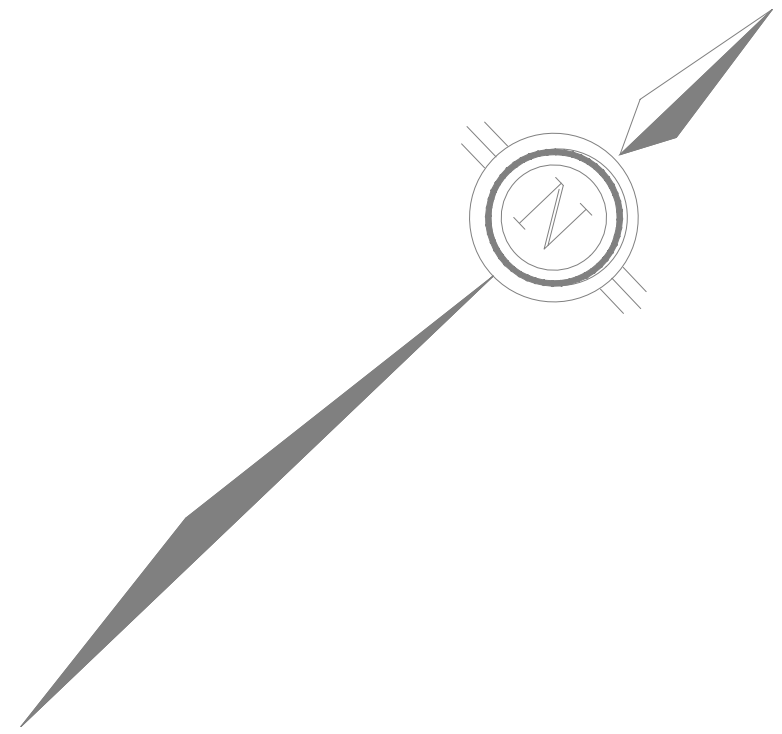


Disclaimer
The information contained on this drawing may be based upon data provided by others and may not have been verified by either as-constructed drawings or an Ontario Land Surveyor. The City of North Bay cannot accept responsibility for any errors or omissions on any information shown herein. Field verification, land surveys or excavation (with City approvals) may be required to determine actual location of any and all utilities or property lines.

METRIC

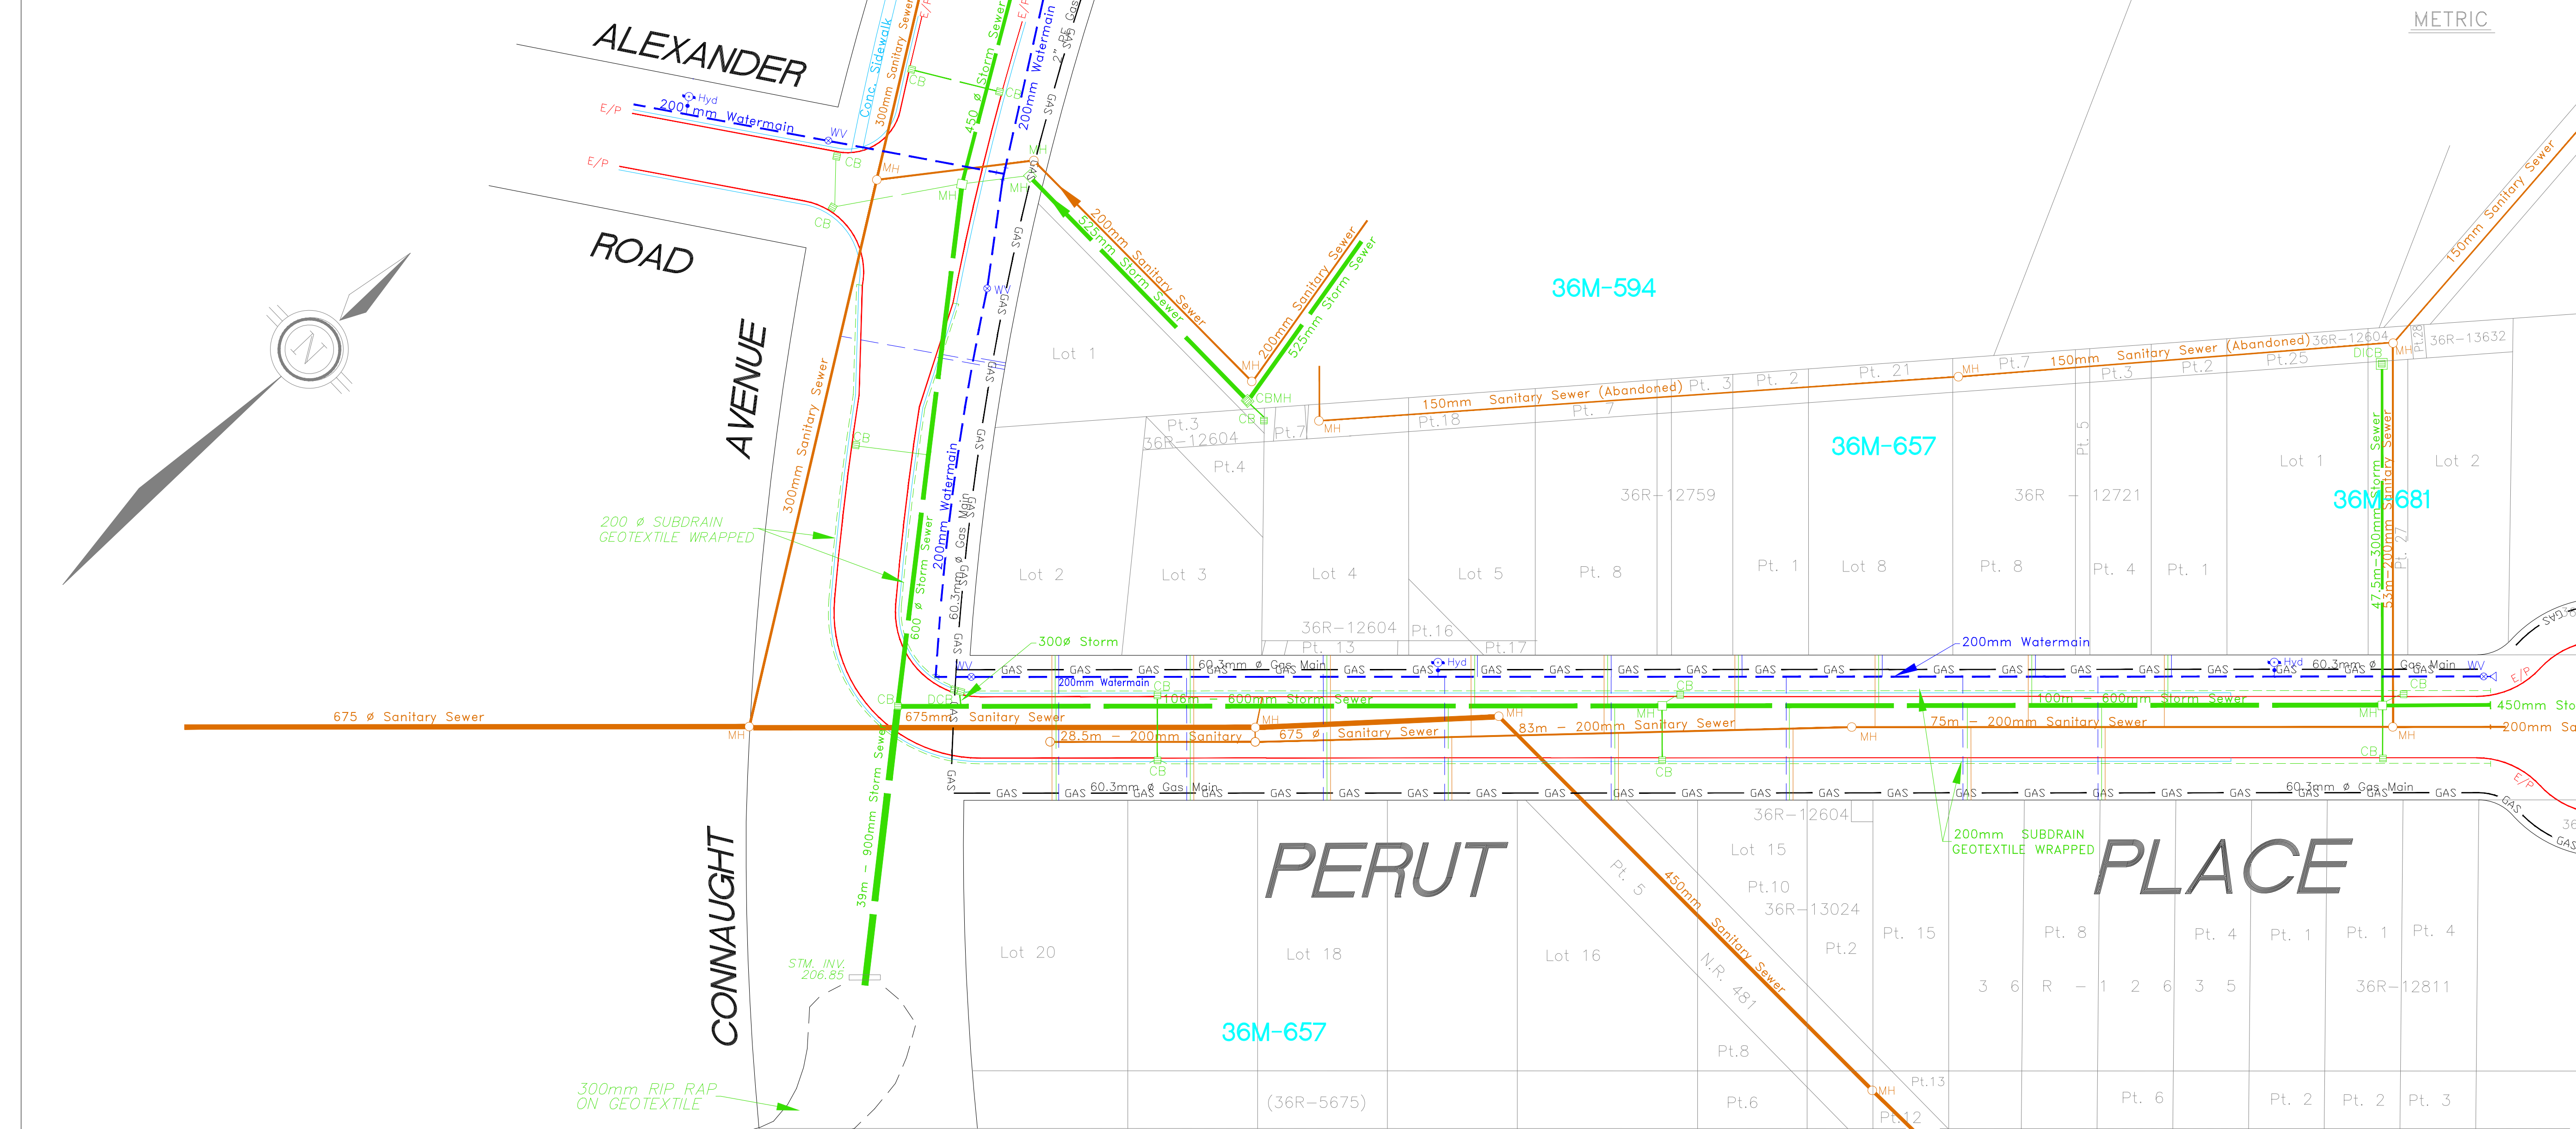

See Dwg-P-702

1.	Added 36R-13024	March '11	G.W.C.
2.	Added 36M-681, 36R-13632	July '14	G.W.C.
3.	Added PE Gas Line	April '18	r.j.o.

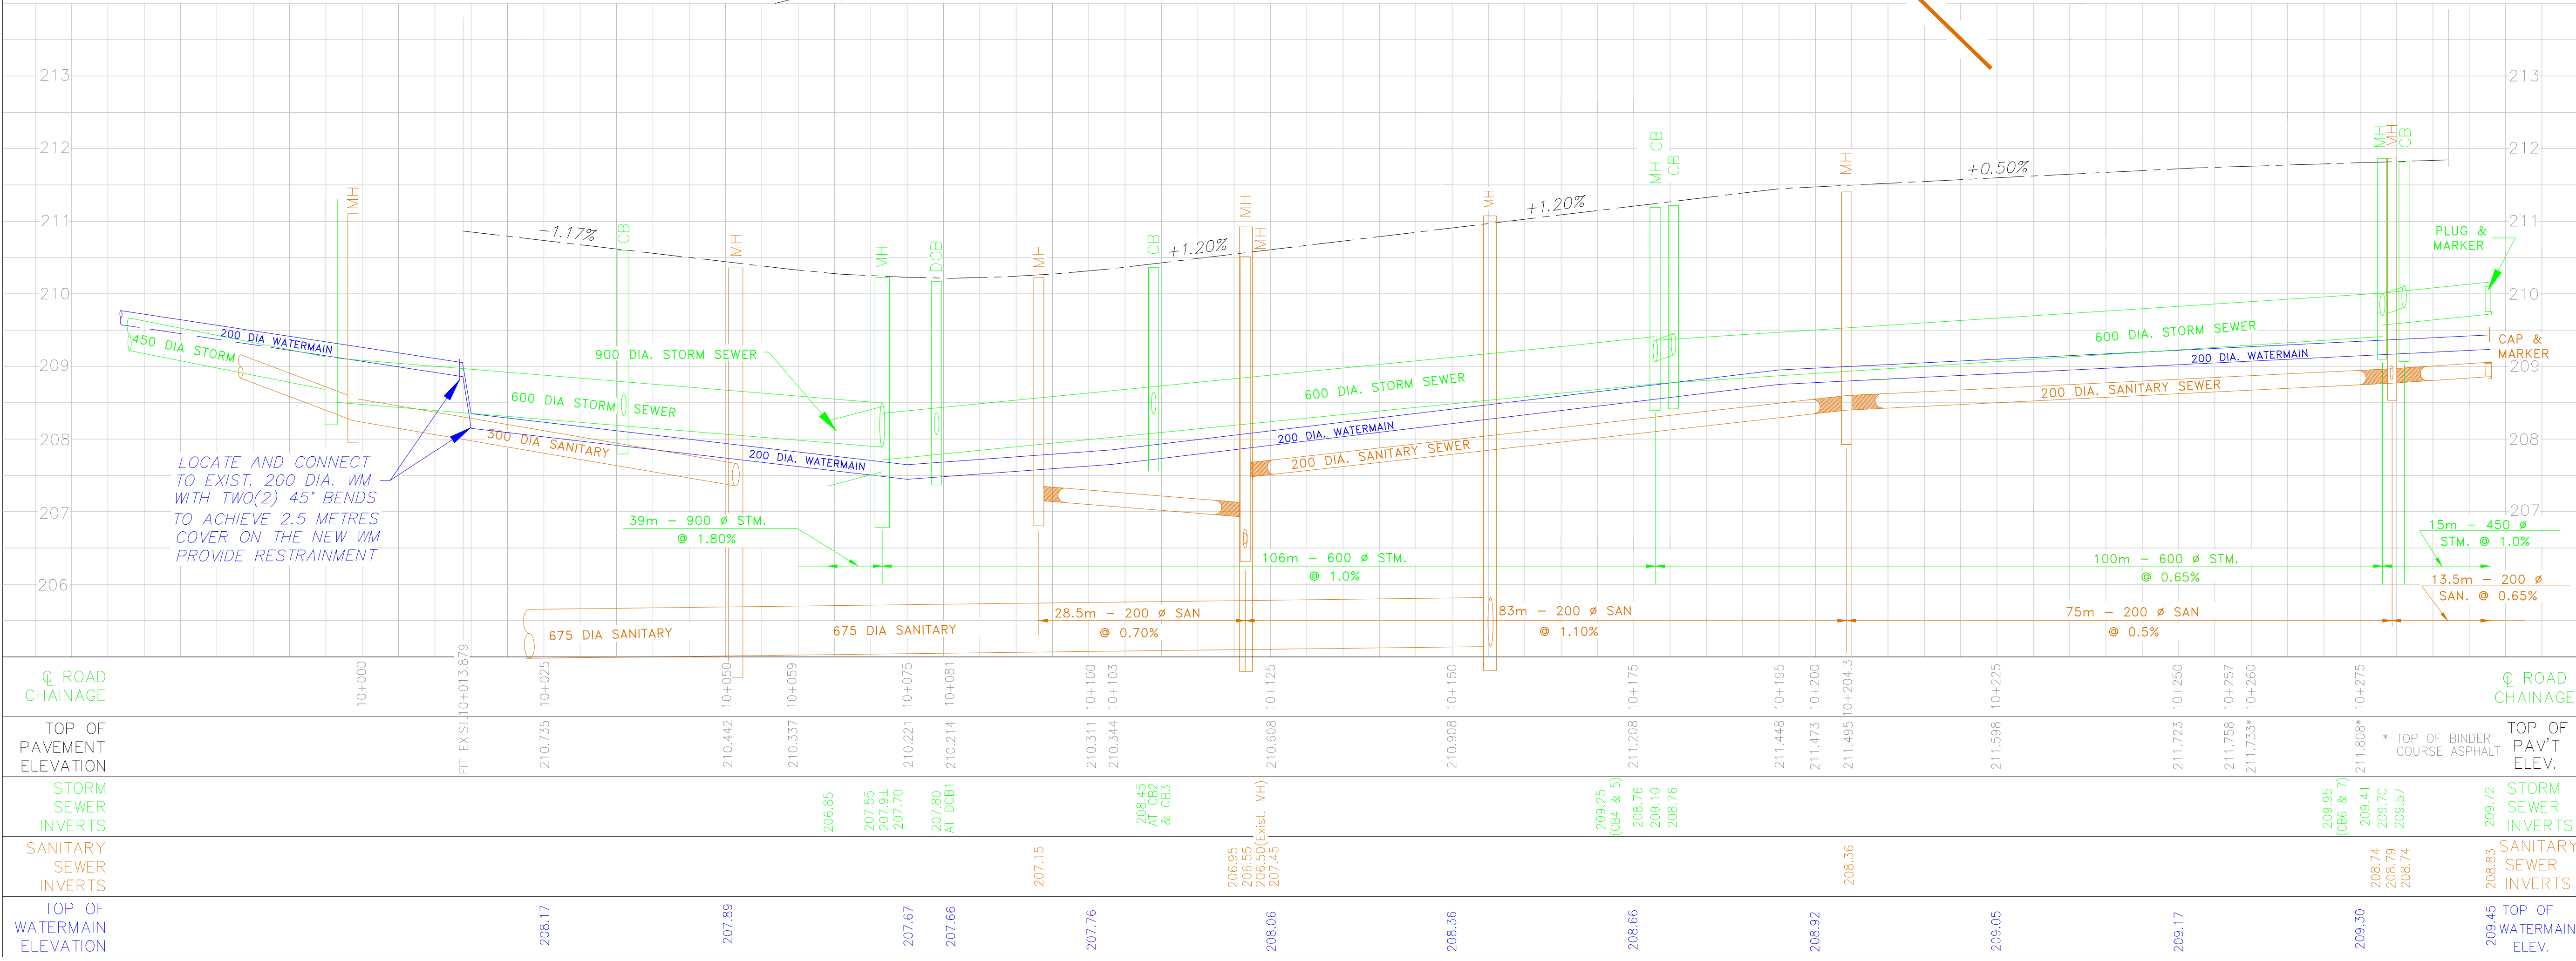

SAINT JOHN VILLAGE
STAGE IV — PHASE 1

PERUT PLACE
CONNAUGHT TO END

DRAWN BY:	DATE:	AUG. 2003
CHECKED BY:	SCALE:	HORZ — 1 : 500 VERT — 1 : 50
CAD FILE:	OFFICE	PROJECT No
		DRAWING No P-701
		REV.