

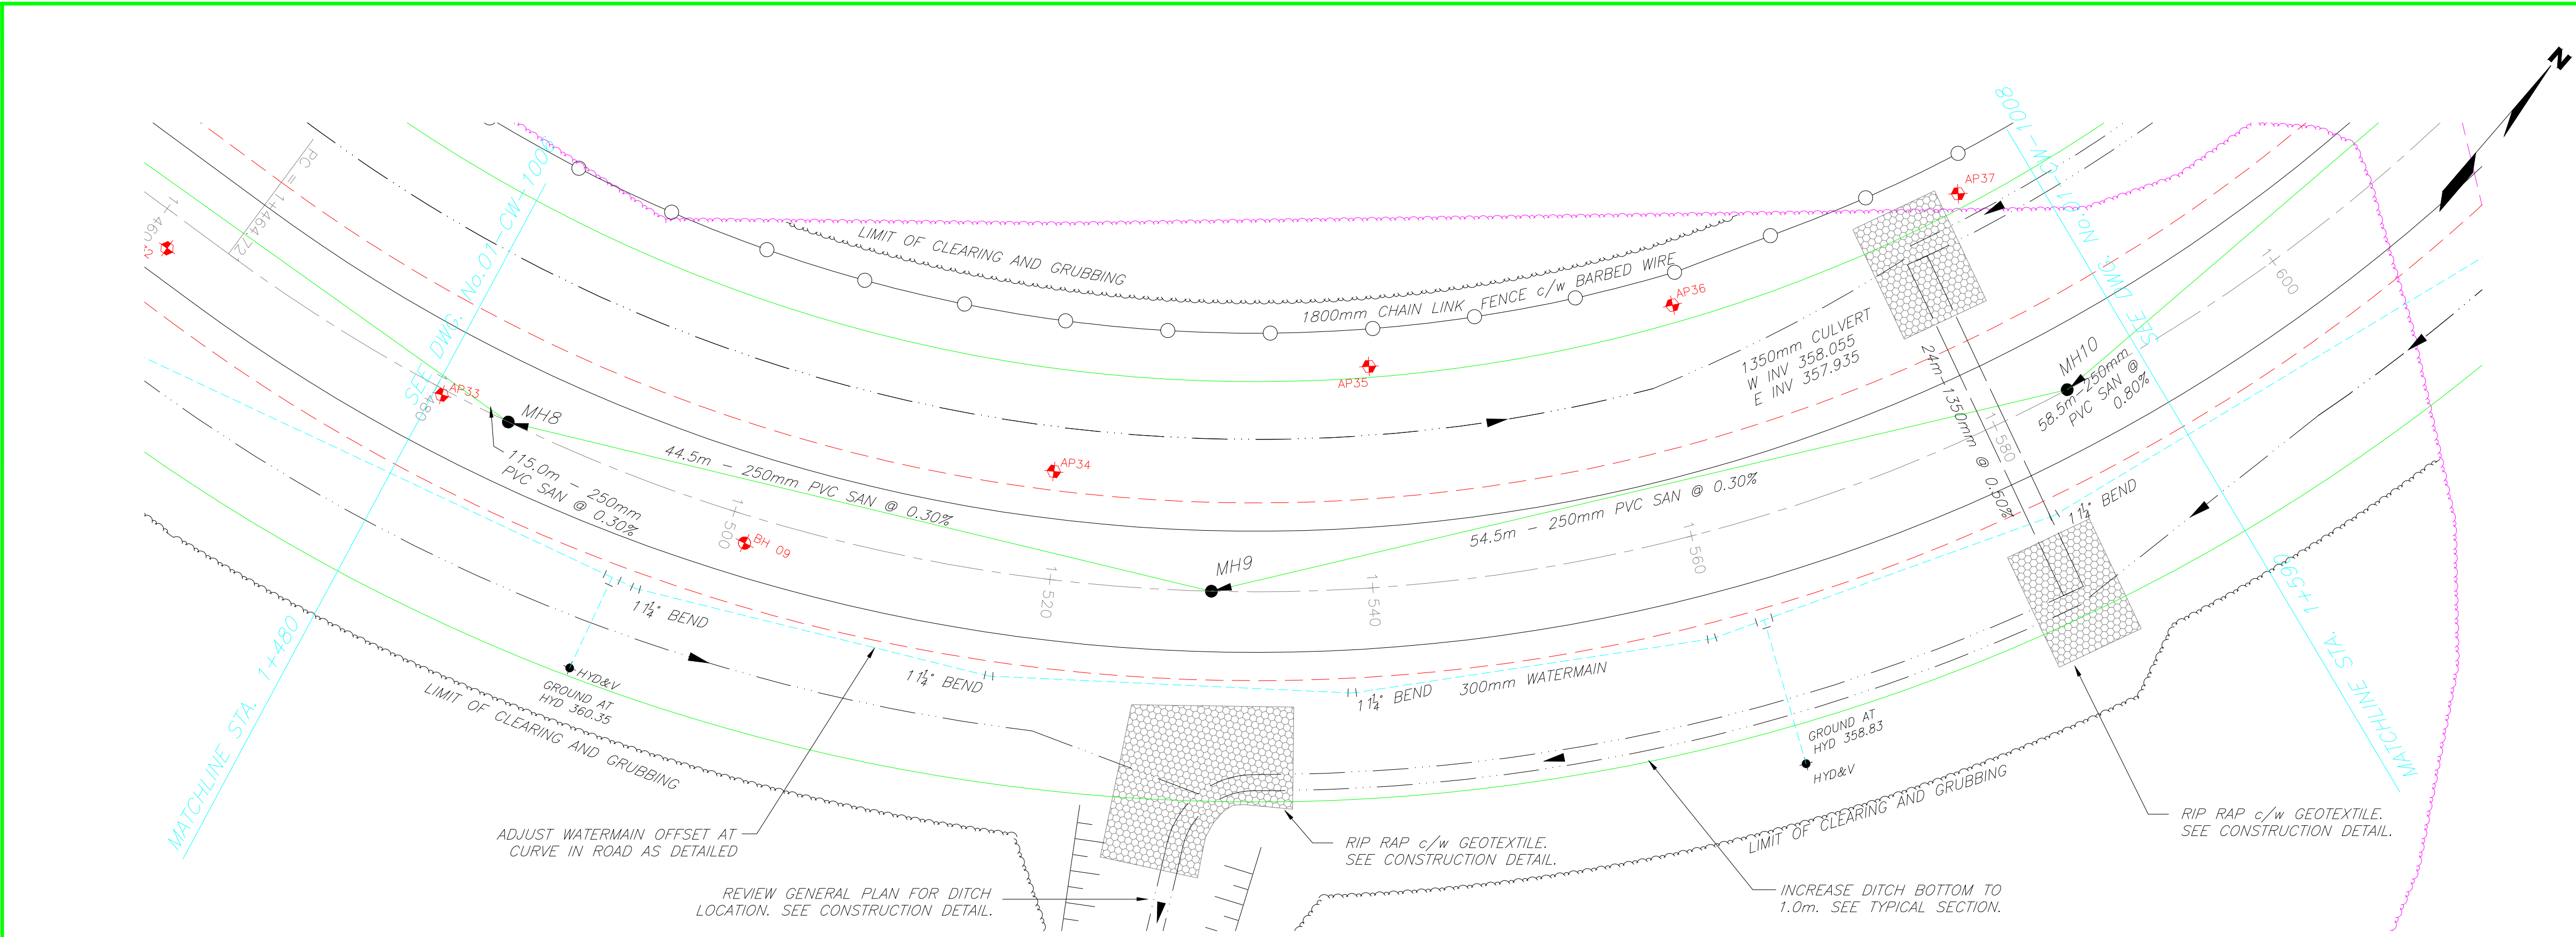


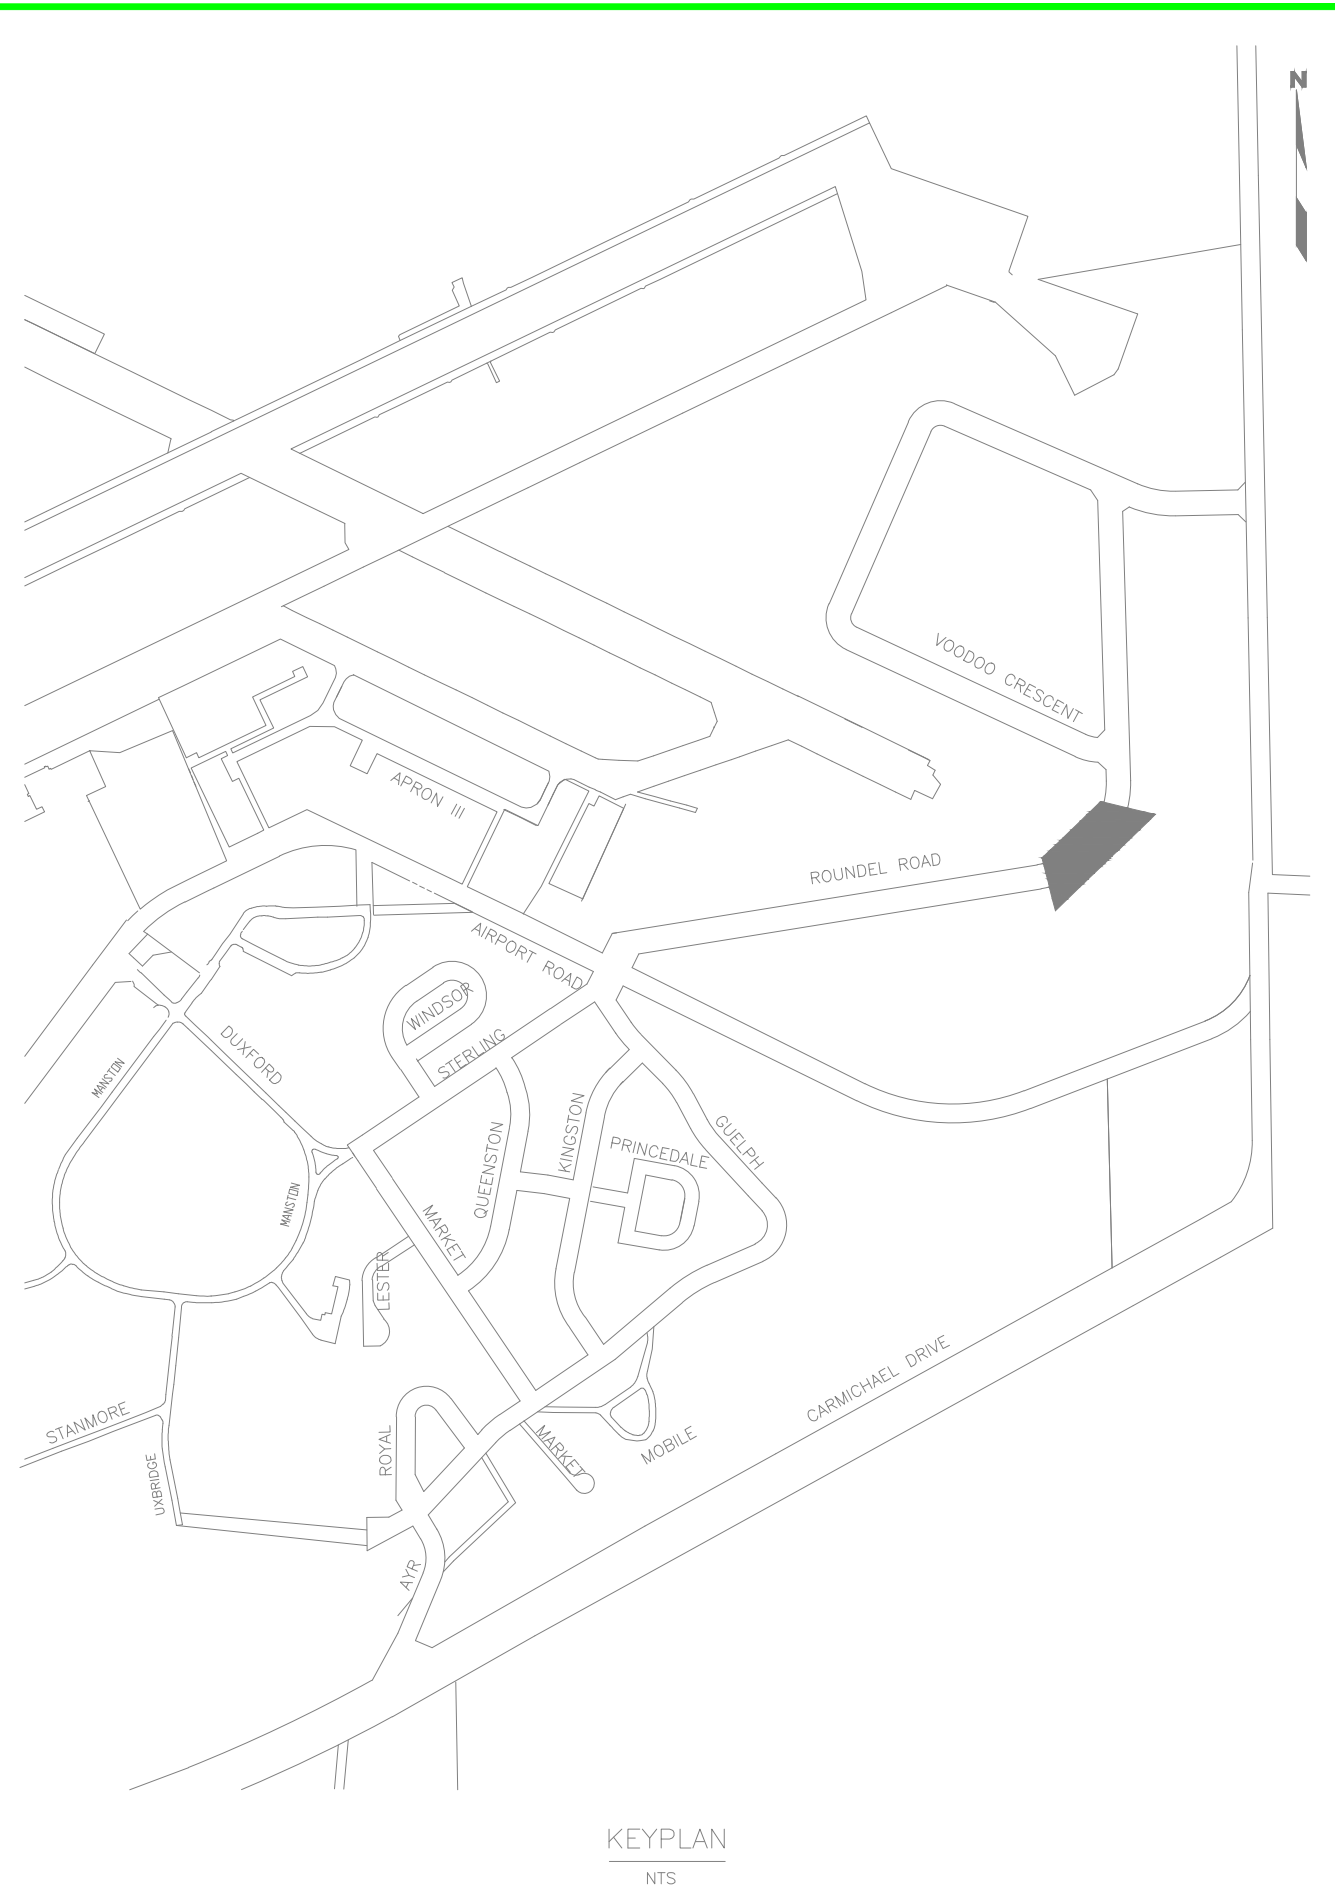

ROUND EL ROAD

FOR GENERAL NOTES AND LEGEND SEE DWG 01-G-1001

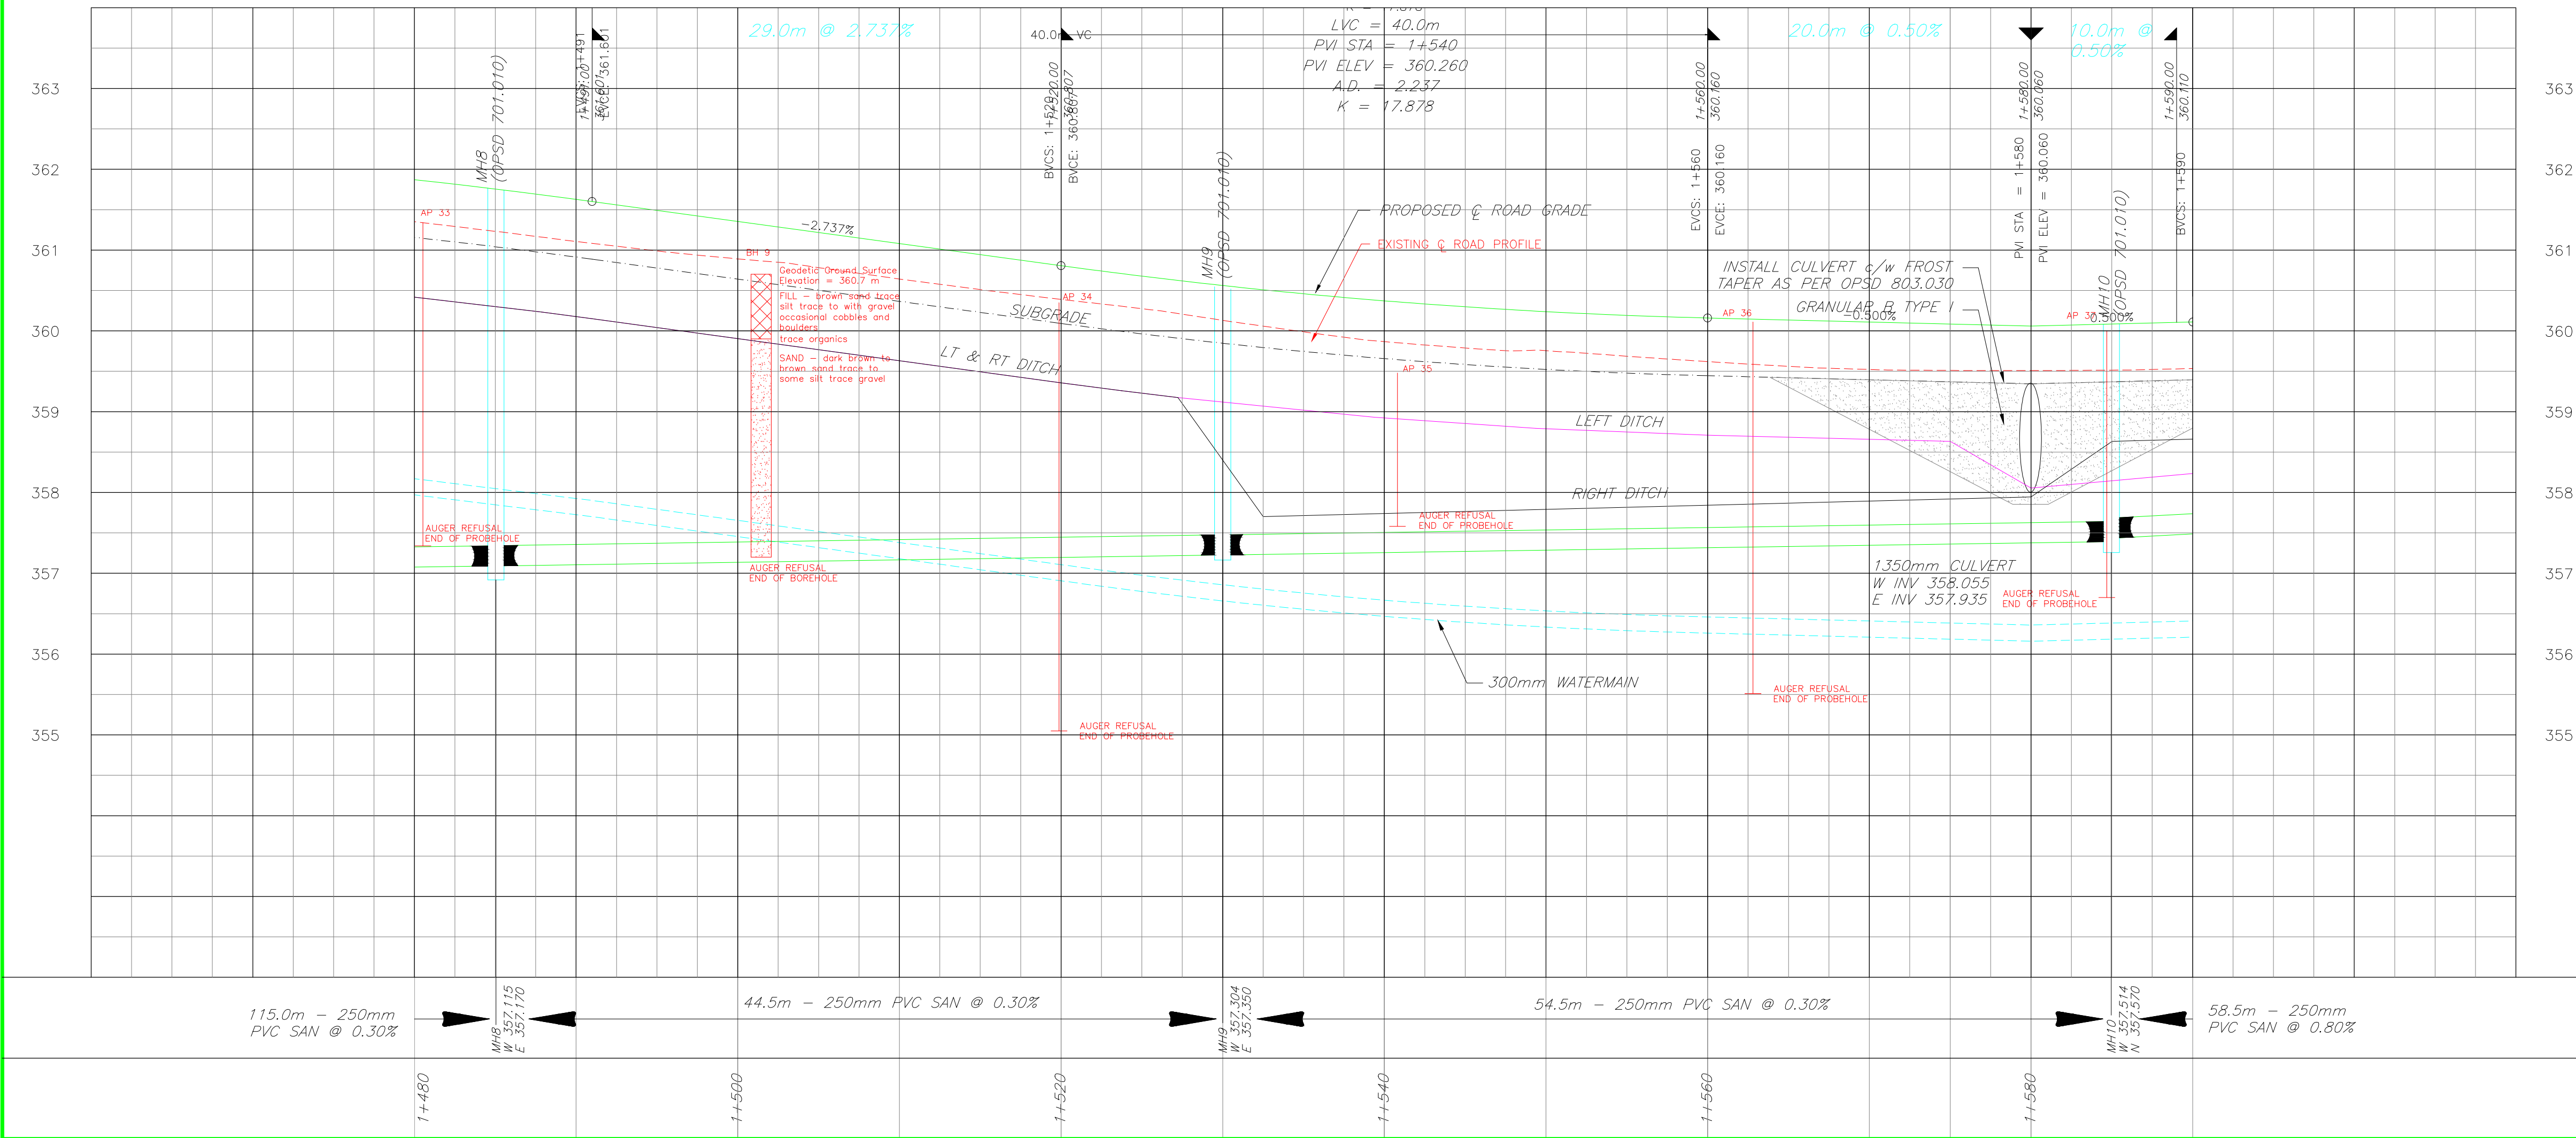

REV	DATE	DESCRIPTION	DRN	CHK	DES	ENG	IDR	APP
F	11/11/21	A & B Road Alignment Adjustment	G.M.	B.M.	G.M.	D.D.		
E	11/09/03	Issued for Tender	G.M.	B.M.	G.M.	D.D.		
D	11/08/29	Issued for MOE Approval	G.M.	B.M.	G.M.	D.D.		
C	11/08/08	Revised - Final Drawing Submission	G.M.	B.M.	G.M.	D.D.		
B	11/07/29	Final Drawing Submission	G.M.	B.M.	G.M.	D.D.		
A	11/05/	Preliminary Drawing Submission	G.M.	B.M.	G.M.	D.D.		
I/R	YY/MM/DD	ISSUE/REVISION DESCRIPTION	DRN	CHK	DES	ENG	IDR	APP

PROFESSIONAL SEALS

DO NOT SCALE THIS DOCUMENT.
ALL MEASUREMENTS MUST BE OBTAINED FROM STATED DIMENSIONS.

© 2011 AECOM CANADA LTD. ALL RIGHTS RESERVED.
THIS DOCUMENT IS PROTECTED BY COPYRIGHT LAW AND MAY NOT BE REPRODUCED IN ANY MANNER, OR FOR ANY PURPOSE EXCEPT BY THE WRITTEN PERMISSION OF AECOM CANADA LTD.

AECOM

City of North Bay
Aerospace Business Park

0 2.5 5 7.5 H=1250
0 0.5 1 1.5 V=150

ROUND EL ROAD
Sta 1+480 to Sta 1+590

PROJECT NUMBER
60154176

DRAWING NUMBER
01-CW-1007

CITY SHEET #
R-704