


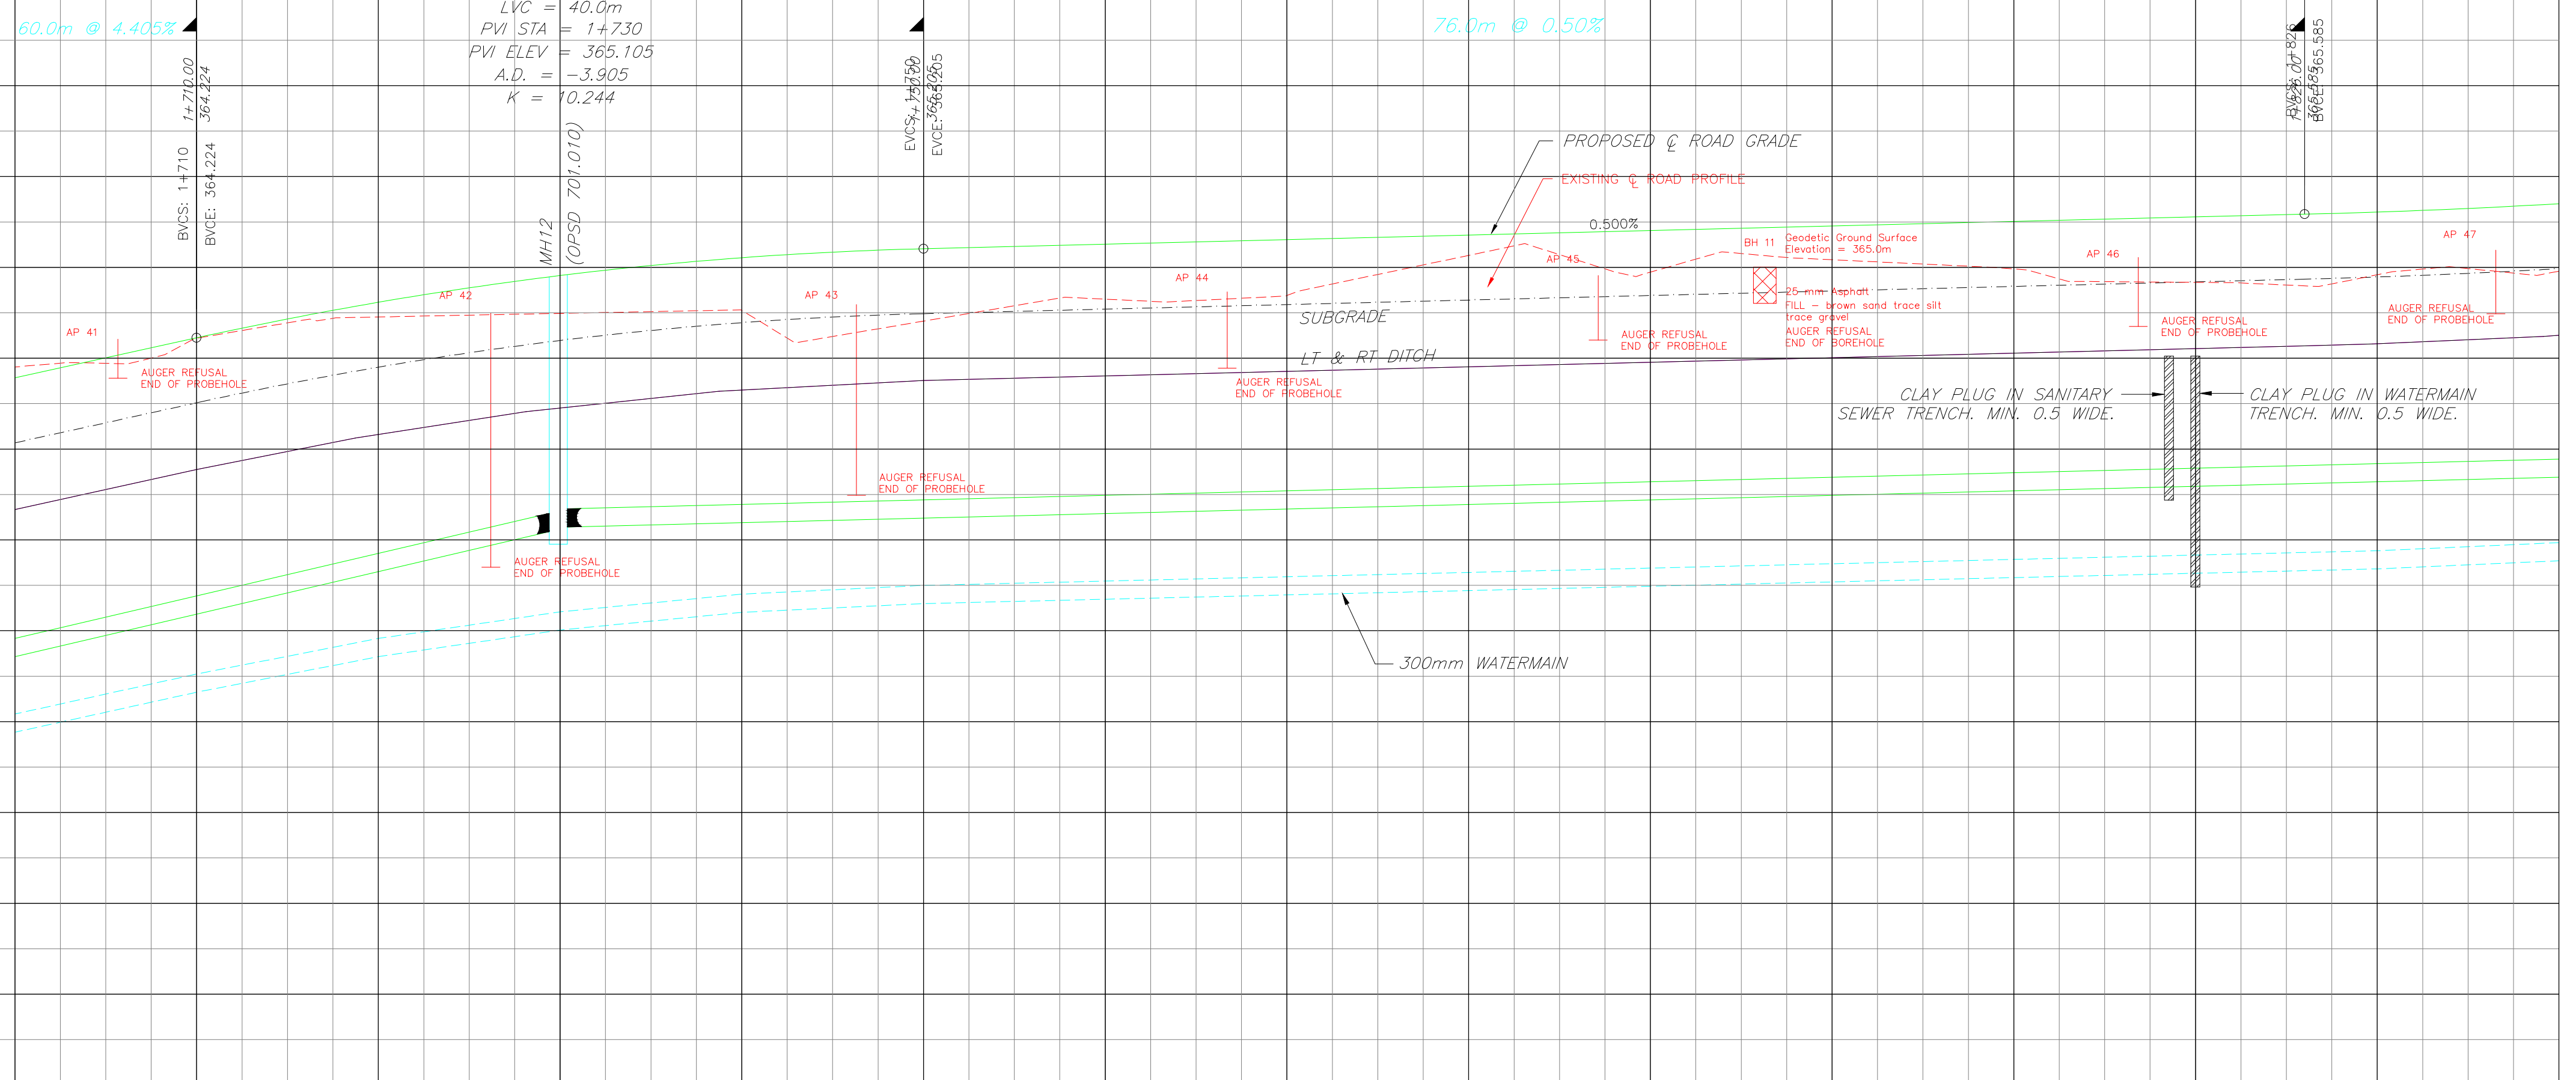

F	11/11/21	A & B Road Alignment Adjustment	G.M.	B.M.	G.M.	D.D.		
E	11/09/03	Issued for Tender	G.M.	B.M.	G.M.	D.D.		
D	11/08/29	Issued for MOE Approval	G.M.	B.M.	G.M.	D.D.		
C	11/08/08	Revised - Final Drawing Submission	G.M.	B.M.	G.M.	D.D.		
B	11/07/29	Final Drawing Submission	G.M.	B.M.	G.M.	D.D.		
A	11/05/	Preliminary Drawing Submission	G.M.	B.M.	G.M.	D.D.		

PROFESSIONAL SEALS

DO NOT SCALE THIS DOCUMENT.
ALL MEASUREMENTS MUST BE OBTAINED FROM STATED DIMENSIONS.

© 2011 AECOM CANADA LTD. ALL RIGHTS RESERVED.
THIS DOCUMENT IS PROTECTED BY COPYRIGHT LAW AND MAY NOT BE REPRODUCED IN ANY
MANNER, OR FOR ANY PURPOSE EXCEPT BY THE WRITTEN PERMISSION OF AECOM CANADA LTD.



ROUNDEL ROAD
Sta 1+700 to Sta 1+840

PROJECT NUMBER	DRAWING NUMBER	CITY SHEET #
60154176	01-CW-1009	R-706