

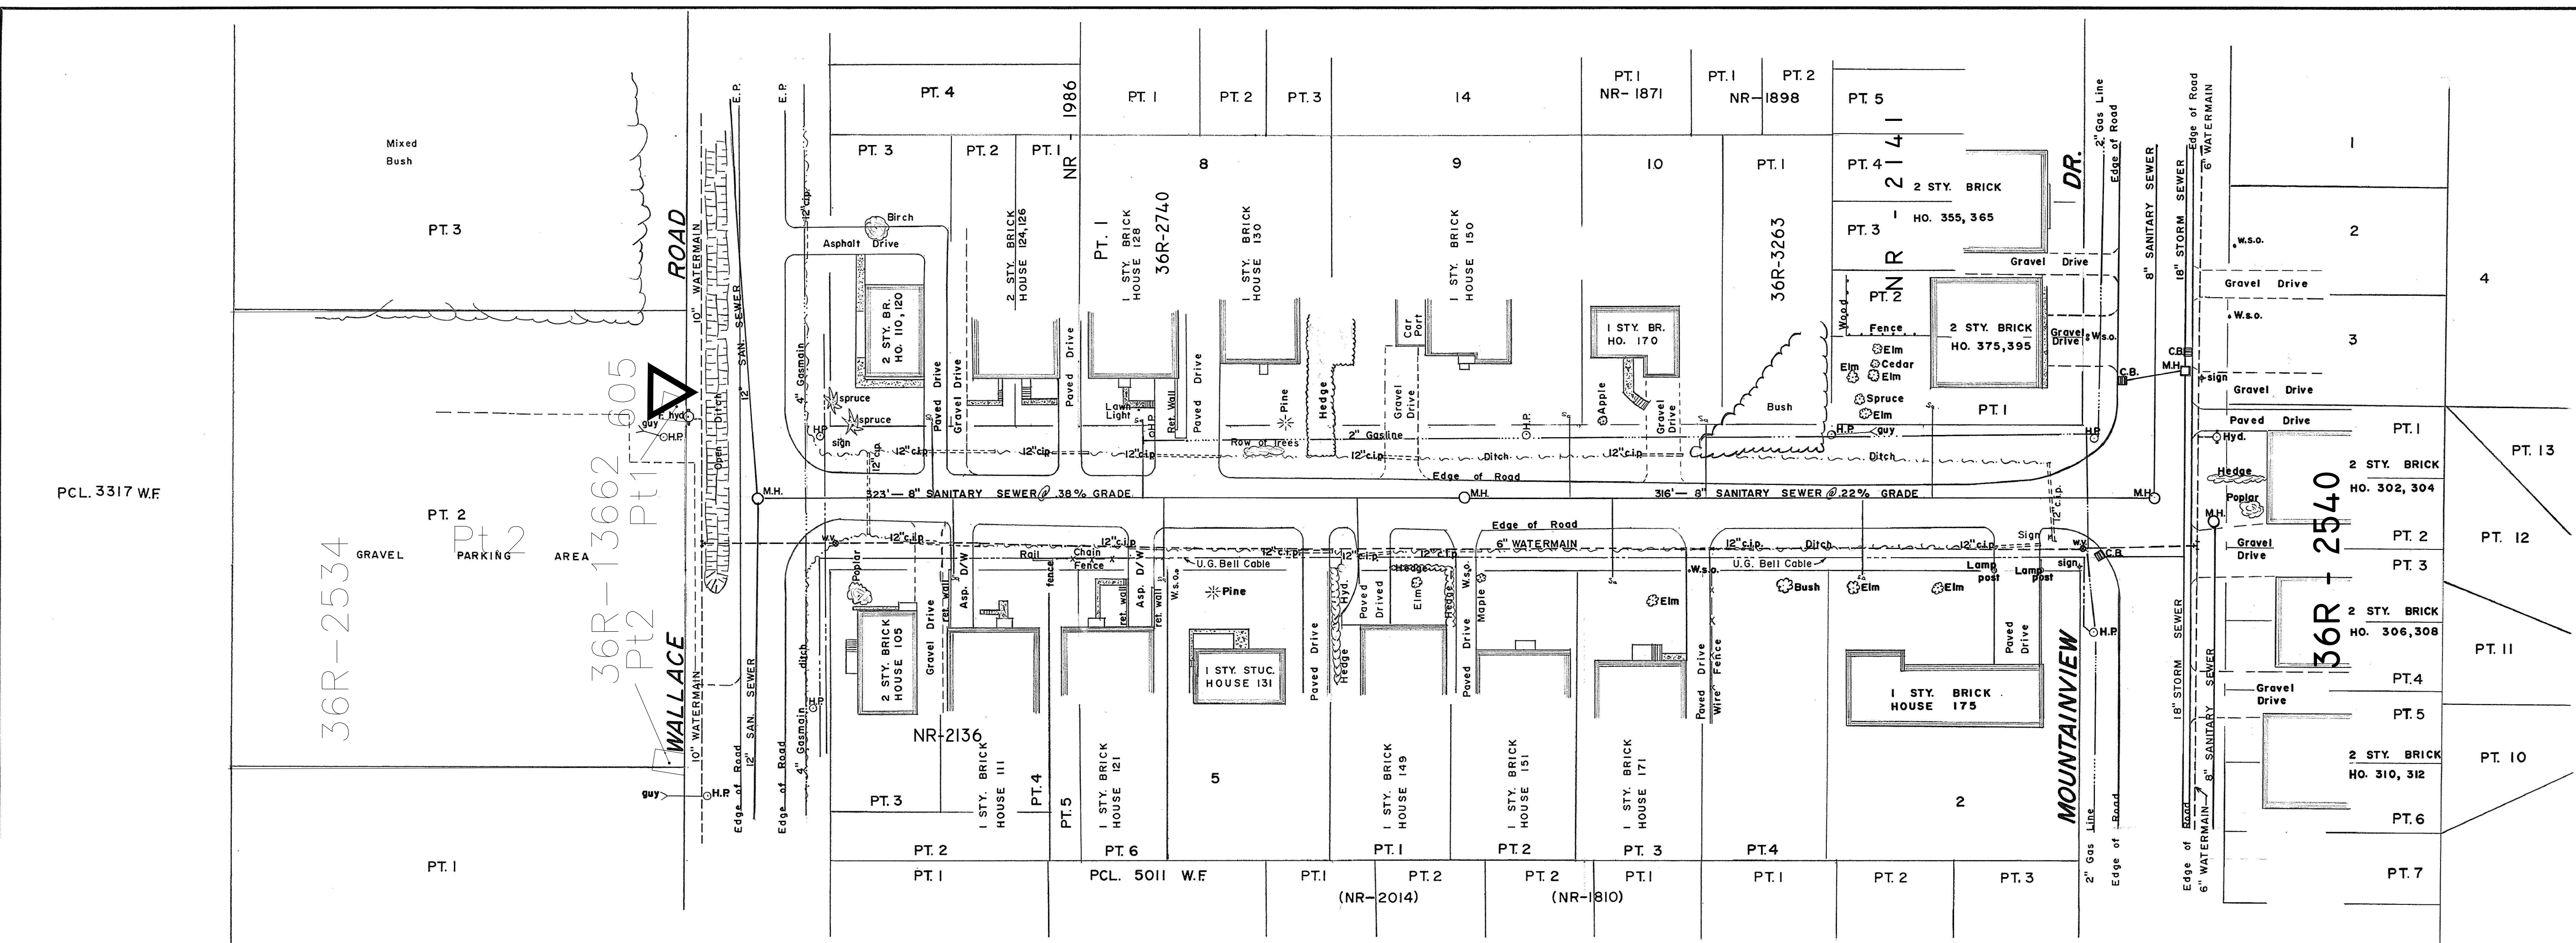


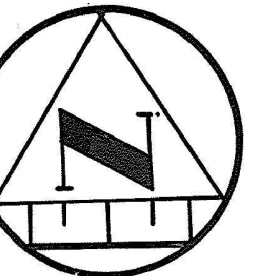

(SCALE: 1"=40')

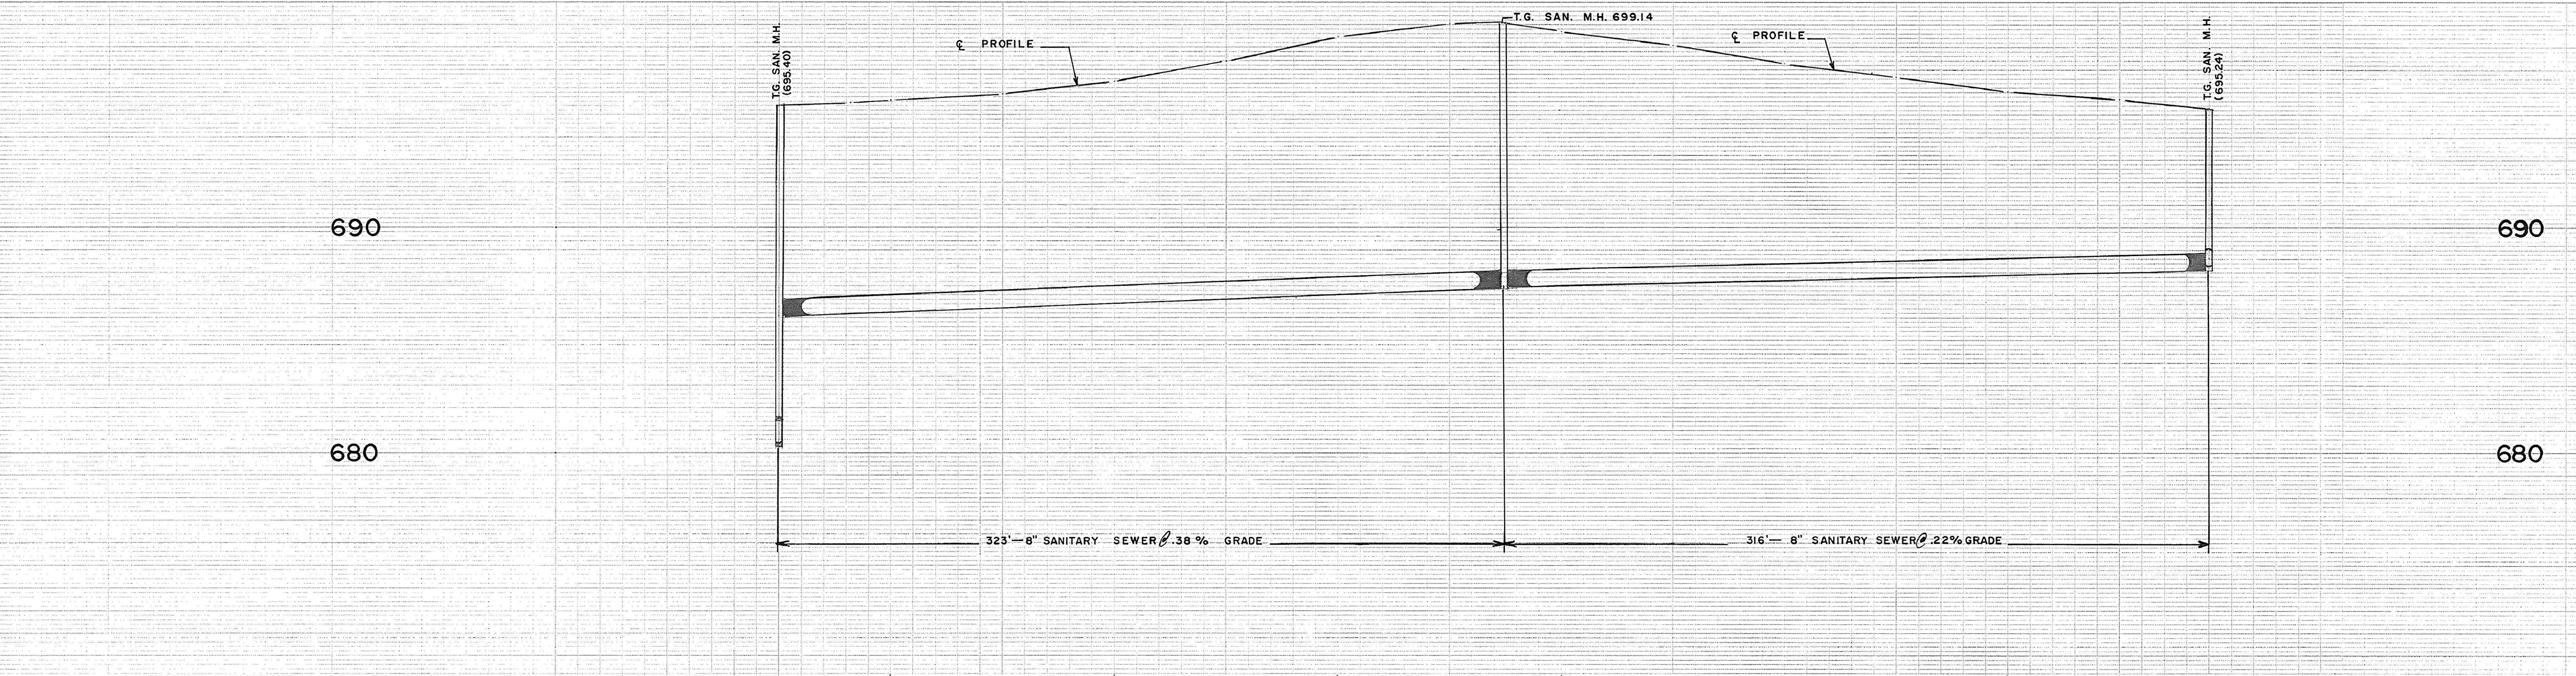

SCALE: HOR. 1"=40'
VER. 1"=4'

DWG: 140'	NOTES: DISCLAIMER The information contained on this drawing may be based upon data provided by others and may not have been verified by either as-constructed drawings or an Ontario Land Surveyor. The City of North Bay cannot accept responsibility for any errors or omissions on any information shown herein. Field verification, land surveys or excavation (with City approvals) may be required to determine actual location of any and all utilities or property lines.	I.	NEW DRAWING	OCT. 74	A.P.	APPROVED	TRAPPERS GLEN		CITY OF NORTH BAY	
							WALLACE ROAD to MILNE ST.			ENGINEERING DEPARTMENT
							REG'D. PLAN N ^o M-294, NR-1986,			
							NR-1718, 36R-3263.			
SCALE: AS SHOWN		DATE: OCT. 1974								
DRAWN BY: A.P.		FIELD BOOK No.		DRAWING No.		REV.				
CK'D. BY:		236		T-176						

CHAINAGE	GROUND EL.	INVERT	0+01	695.47	0+50	695.64	1+00	695.98	1+50	696.50	2+00	697.40	2+50	698.48	3+00	699.08	3+24	697.34	3+50	698.76	4+00	698.11	4+50	697.28	5+00	696.71	5+50	696.06	6+00	695.78	6+40	695.26	CHAINAGE	GROUND EL.	INVERT