
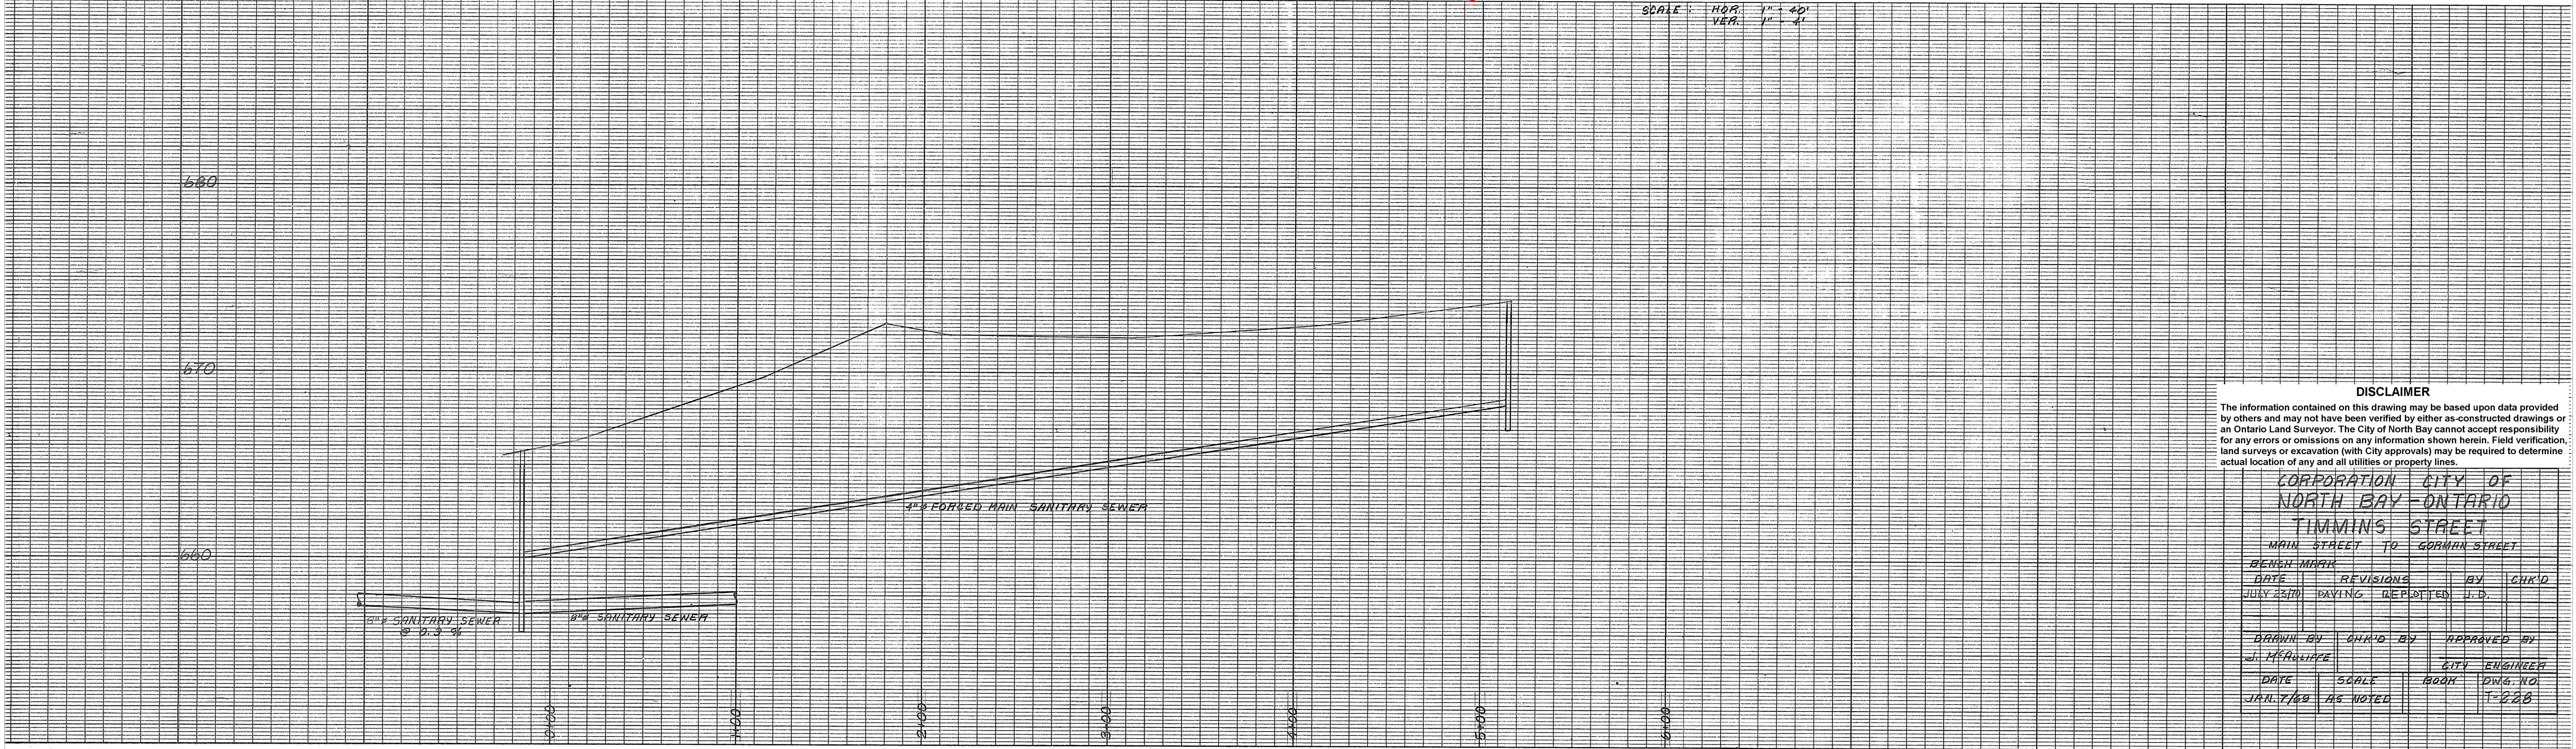


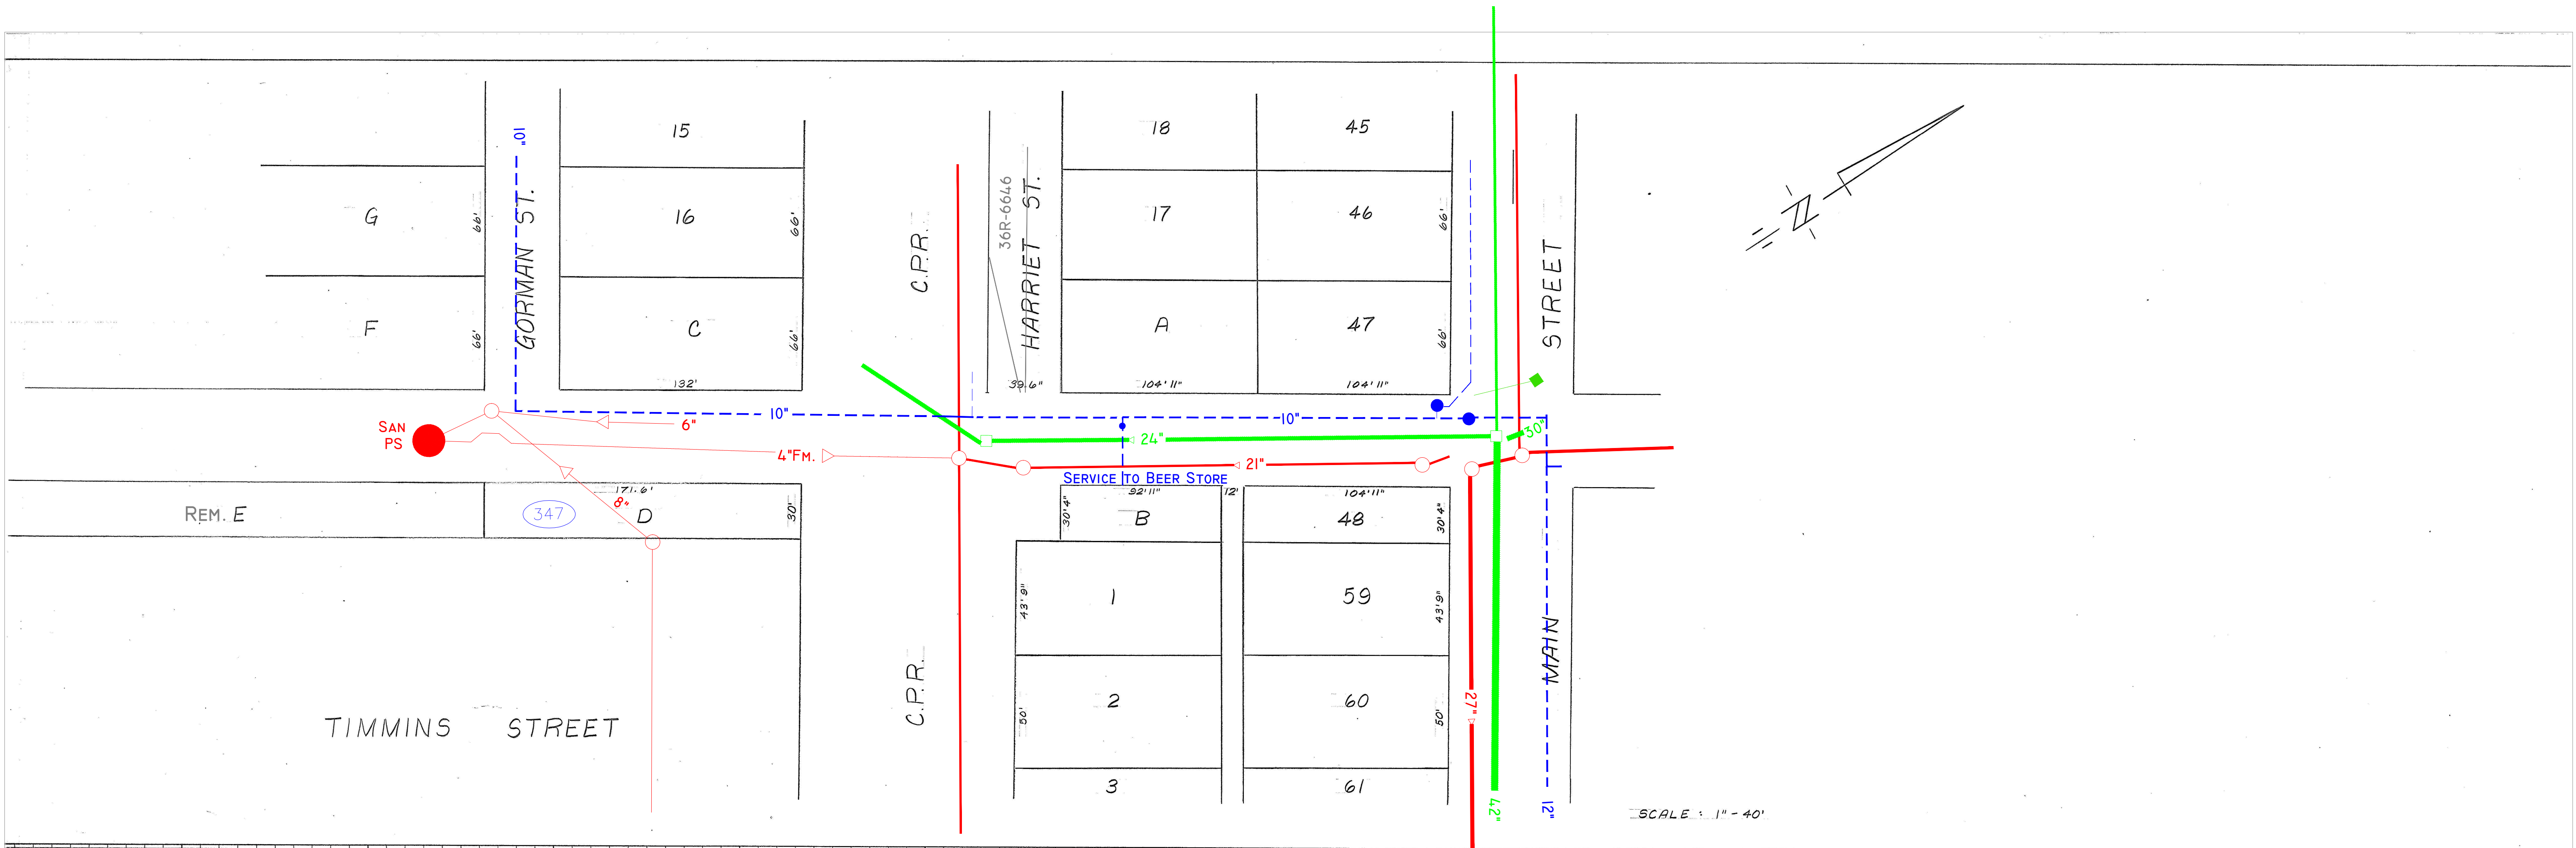

DISCLAIMER
The information contained on this drawing may be based upon data provided by others and may not have been verified by either as-constructed drawings or an Ontario Land Surveyor. The City of North Bay cannot accept responsibility for any errors or omissions on any information shown herein. Field verification, land surveys or excavation (with City approval) may be required to determine actual location of any and all utilities or property lines.

CORPORATION CITY OF			
NORTH BAY - ONTARIO			
TIMMINS STREET			
MAIN STREET TO GORMAN STREET			
BENCH MARK			
DATE	REVISIONS	BY	CHK'D
JULY 25/00	PAYING	DEPOTTED	J.D.
DRAWN BY		CHK'D BY	APPROVED BY
J. McGRATH			CITY ENGINEER
DATE	SCALE	BOOK	DWG. NO.
JAN. 7/00	AS NOTED		T-228

TRADE STANDARD MARK
REV. 0.2, PART OFF
PROFILE PLATE A, 4 X 20
100% MAG PAPER
MADE IN U.S.A.

KEUFFEL & ESSER CO.
NEW YORK

TRADE STANDARD MARK
REV. 0.2, PART OFF
PROFILE PLATE A, 4 X 20
100% MAG PAPER
MADE IN U.S.A.

KEUFFEL & ESSER CO.
NEW YORK

TRADE
PROFILE